



GRAPHIC SCALE

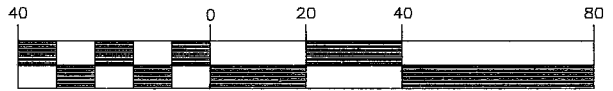

( IN FEET )  
1 inch = 40 ft.

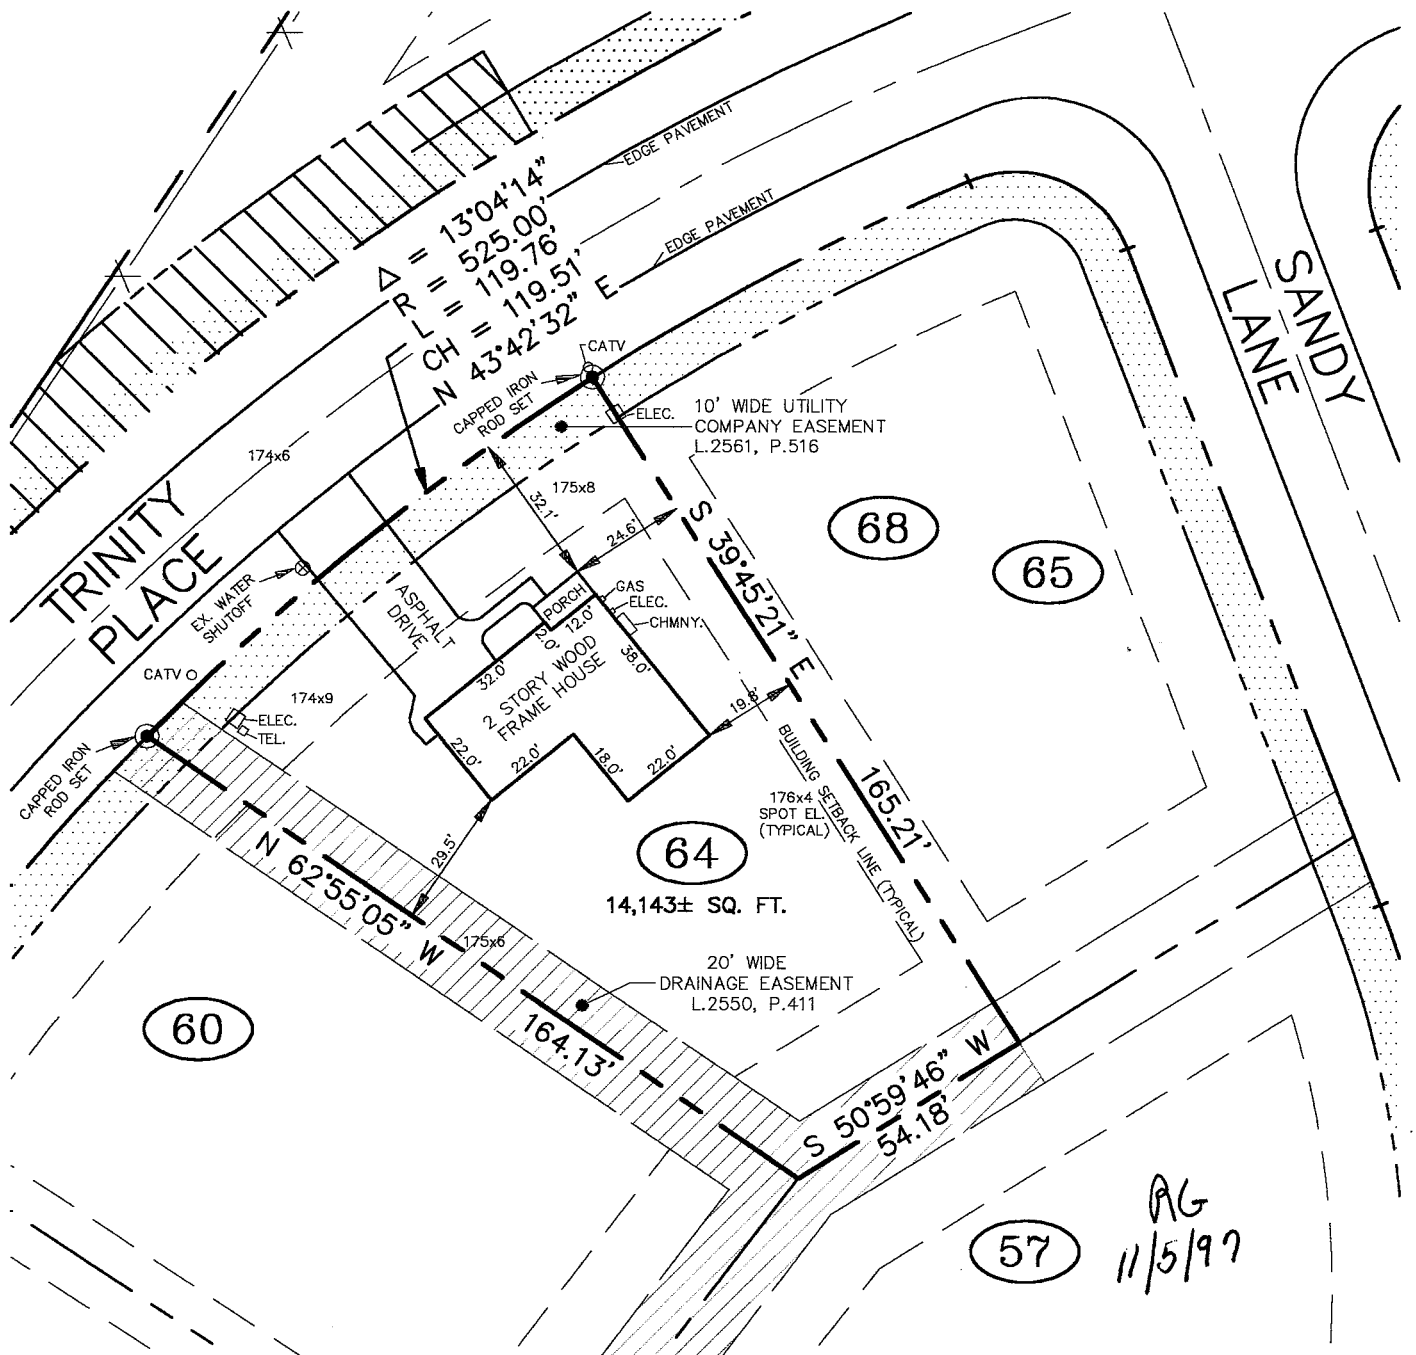

GARAGE FIN. FLOOR EL. = 176.1'  
1st FIN. FLOOR EL. = 178.3'  
CENTERLINE ROAD AT DRIVEWAY EL. = 174.6'

MAP REFERENCE:

TRINITY MANOR SUBDIVISION PLAT PREPARED BY INGALLS, SMART ASSOCIATES, DATED MARCH 17, 1993, LAST REVISED AUGUST 24, 1995 AND FILED IN THE ALBANY COUNTY CLERK'S OFFICE ON OCTOBER 13, 1995 AS MAP NO. 10202 IN DRAWER 172.

UNAUTHORIZED ALTERATION OR ADDITION TO THIS DRAWING IS A VIOLATION OF SECTION 7209 SUBDIVISION 2, OF THE NEW YORK STATE EDUCATION LAW. ONLY COPIES MADE FROM THE ORIGINAL OF THIS DRAWING BEARING AN ORIGINAL INKED OR EMBOSSED SEAL AND SIGNATURE SHALL BE CONSIDERED TO BE VALID TRUE COPIES

*William S. LoPan*  
WILLIAM S. LoPAN, L.S.  
49705

**INGALLS  
SMART  
ASSOCIATES**  
IN ENGINEERING & SURVEYING

103 OLD MILL ROAD  
SCHENECTADY, N.Y. 12306  
PHONE: (518) 366-0762

**SURVEY**  
**LOT 64 TRINITY PLACE**  
**TRINITY MANOR SUBDIVISION**

TOWN OF BETHLEHEM  
COUNTY OF ALBANY STATE OF NEW YORK

DRAWN BY: H.P. CADD FILE: 95149F84	CHECKED BY: W.S.L. JOB NO. 95149	SCALE: 1" = 40'
DATE: OCTOBER 29, 1997		SHEET 1 OF 1