


See "MAP OF SECTION NO. 1, 'INDIAN HILLS' PROPERTY OF BELMONTE BUILDERS, INC." dated January 14, 1987, revised May 26, 1988, made by Edward W. Boutelle and Son, civil Engineers and Surveyors and filed in the office of the Albany County Clerk June '30, 1988 as Map 6840 in Drawer 172.

Certified to: Michael P. and Constance M. Bernstein
 Citibank (New York State) its successors
 and assigns
 Commonwealth Land Title Insurance Company
 Title No. E-949-687

Premises shown subject to:
 Utilities Easement Bk 2390 Pg 149
 Sewer Easement Bk 2220 Pg 309
 Drainage Agreement Bk 2366 Pg 323

7

Notes:
 Completed building shown.
 No monumentation set or checked.

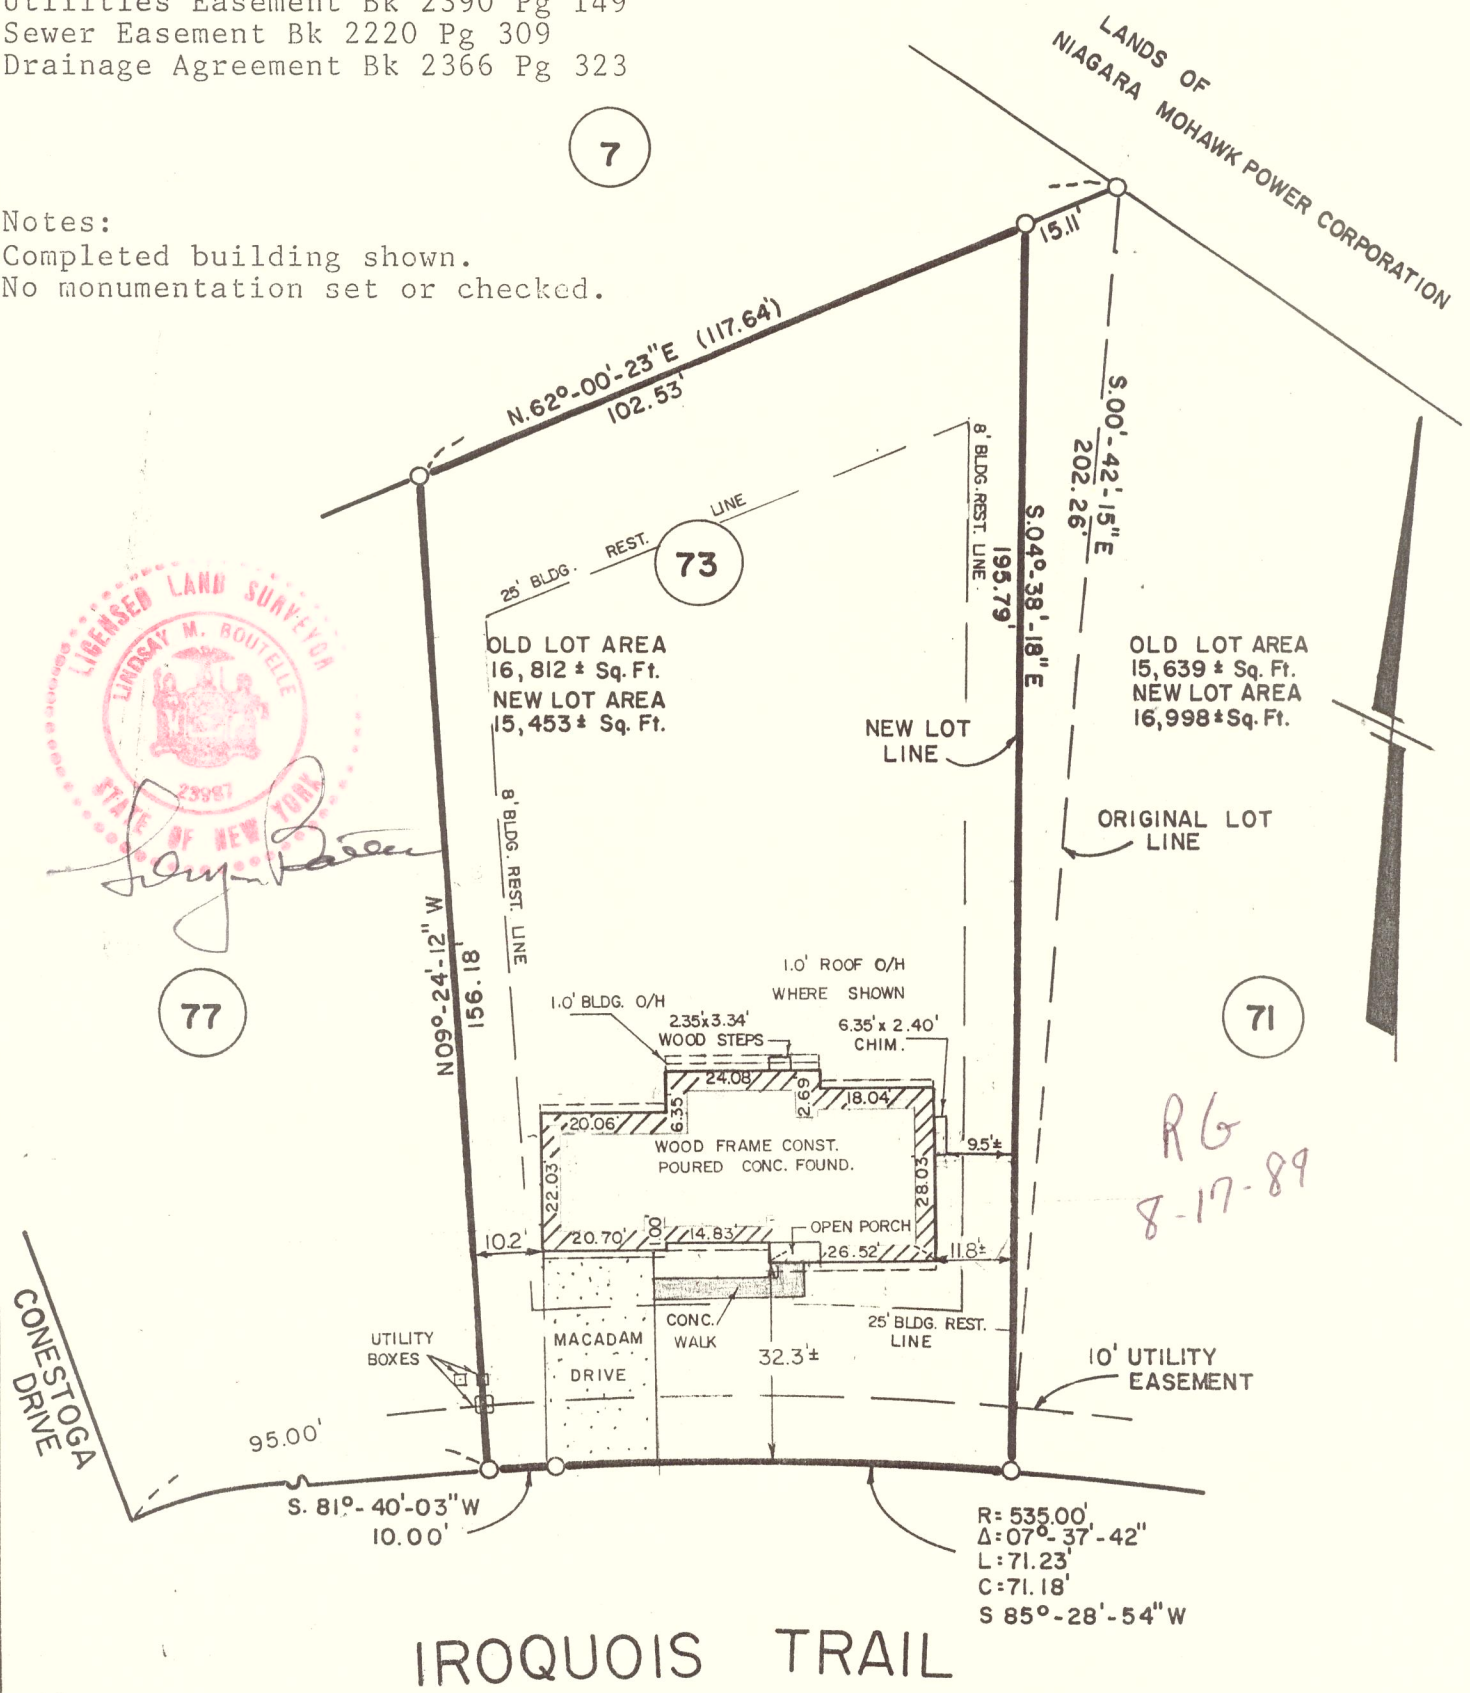

IROQUOIS TRAIL

REVISED 8/16/89

UNAUTHORIZED ALTERATION OR ADDITION TO A SURVEY MAP BEARING A LICENSED LAND SURVEYOR'S SEAL IS A VIOLATION OF SECTION 7209, SUB-DIVISION 2 OF THE NEW YORK STATE EDUCATION LAW. ONLY COPIES FROM THE ORIGINAL OF THIS SURVEY MARKED WITH AN ORIGINAL OF THE LAND SURVEYOR'S INKED SEAL OR HIS EMBOSSED SEAL SHALL BE CONSIDERED TO BE VALID TRUE COPIES. CERTIFICATIONS INDICATED HEREON SIGNIFY THAT THIS SURVEY WAS PREPARED IN ACCORDANCE WITH THE EXISTING CODE OF PRACTICE FOR LAND SURVEYS ADOPTED BY THE NEW YORK STATE ASSOCIATION OF PROFESSIONAL LAND SURVEYORS. SAID CERTIFICATIONS SHALL RUN ONLY TO THE PERSON FOR WHOM THE SURVEY IS PREPARED, AND ON HIS BEHALF TO THE TITLE COMPANY, GOVERNMENTAL AGENCY AND LENDING INSTITUTION LISTED HEREON, AND TO THE ASSIGNEES OF THE LENDING INSTITUTION. CERTIFICATIONS ARE NOT TRANSFERABLE TO ADDITIONAL INSTITUTIONS OR SUBSEQUENT OWNERS.

COUNTY ALBANY	BUILDING LOCATION SURVEY FOR MICHAEL P. & CONSTANCE M. BERNSTEIN TOWN OF BETHLEHEM	SCALE 1" = 30'
STATE NEW YORK		DATE 3/3/89
ORDER NO.	EDWARD W. BOUTELLE AND SON CIVIL ENGINEERS AND SURVEYORS DELMAR, NEW YORK	REVISION FOUND. LOC. 6/5/89 EXT. IMP. ADDED 8/3/89