


Steve Stiller
 Rightway Sys. Sec.
 P.O. Box 64
 Newtonville, NY 12128

Lawson Engineering Systems
 187 Town Heads
 007 Backflow
 For Rain Gauge
 It's o/s shafts

Approx head location -
 No Heads in T/Bath/ken Row!
 Footprints

△ = 90°00'00"
 R = 25.00'
 L = 39.27'

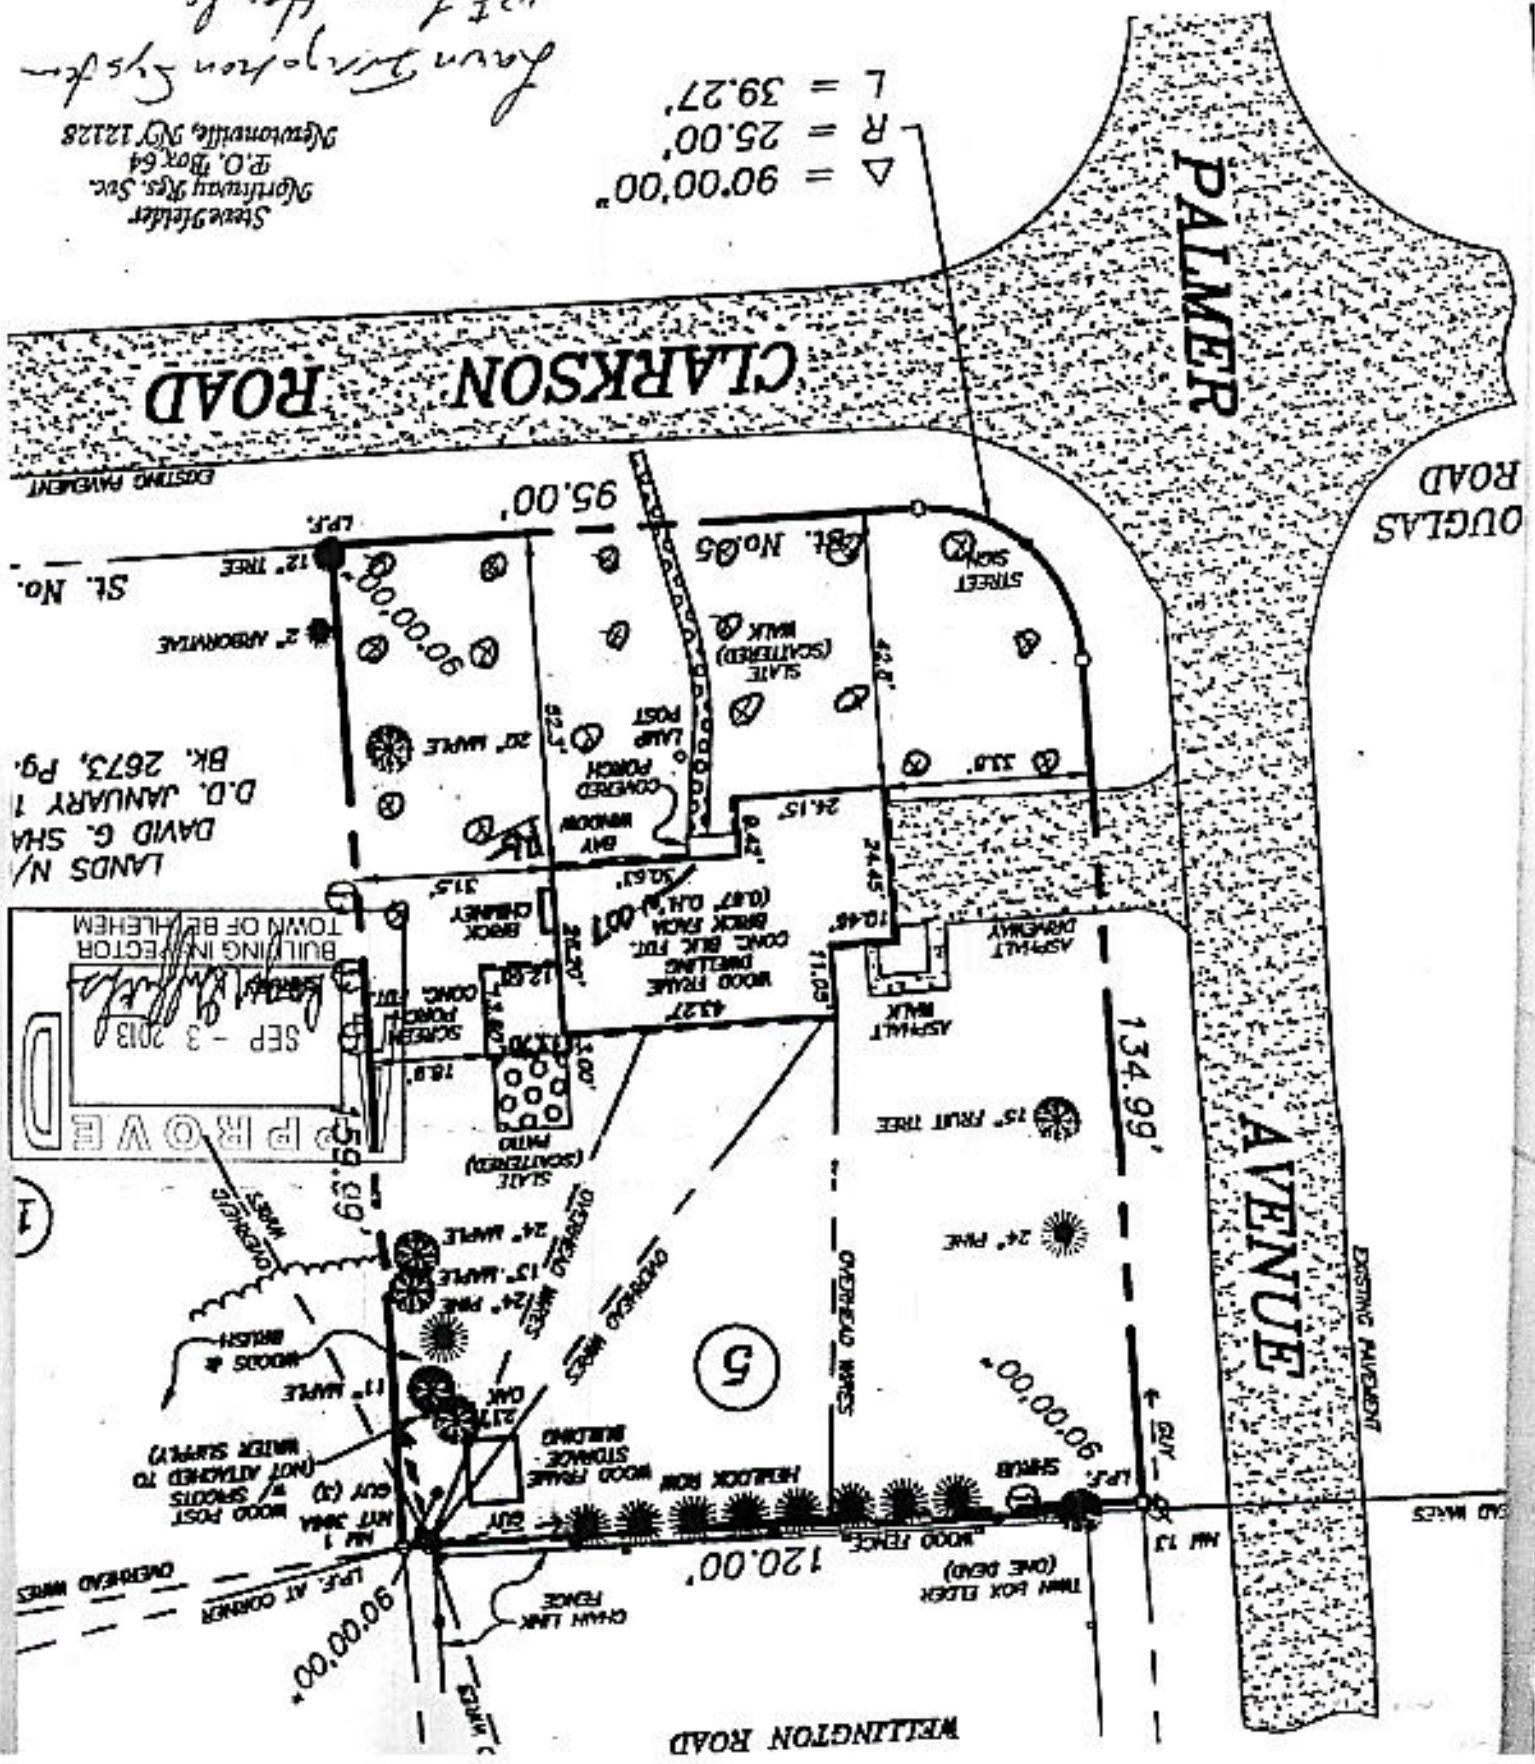

SEP - 3 2013
 TOWN OF BEAUFORT
 BUILDING INSPECTOR
 D.D. JANUARY 1
 DAVID G. SHA
 BK. 2673, Pg. 1
 LANDS N/
 APPROVE