


NOTE: THIS SURVEY IS CERTIFIED
 TO THE FOLLOWING
 HAVE BEEN CONDUCTED IN ACCORDANCE WITH MINIMUM
 STANDARDS ESTABLISHED FOR TITLE SURVEYS BY THE NEW YORK
 LAND TITLE ASSOCIATION.
 LOUIS DEBOUR & LORRAINE FELESGY
 US LIFE TITLE INS. CO.
 COHOES SAVINGS BANK
 6/27/84 *LLS*

PLOT PLAN
 REMAINING LANDS OF LOT #
 "DELMAR ESTATES"
 TOWN OF BETHLEHEM,
 ALBANY COUNTY, NEW YORK

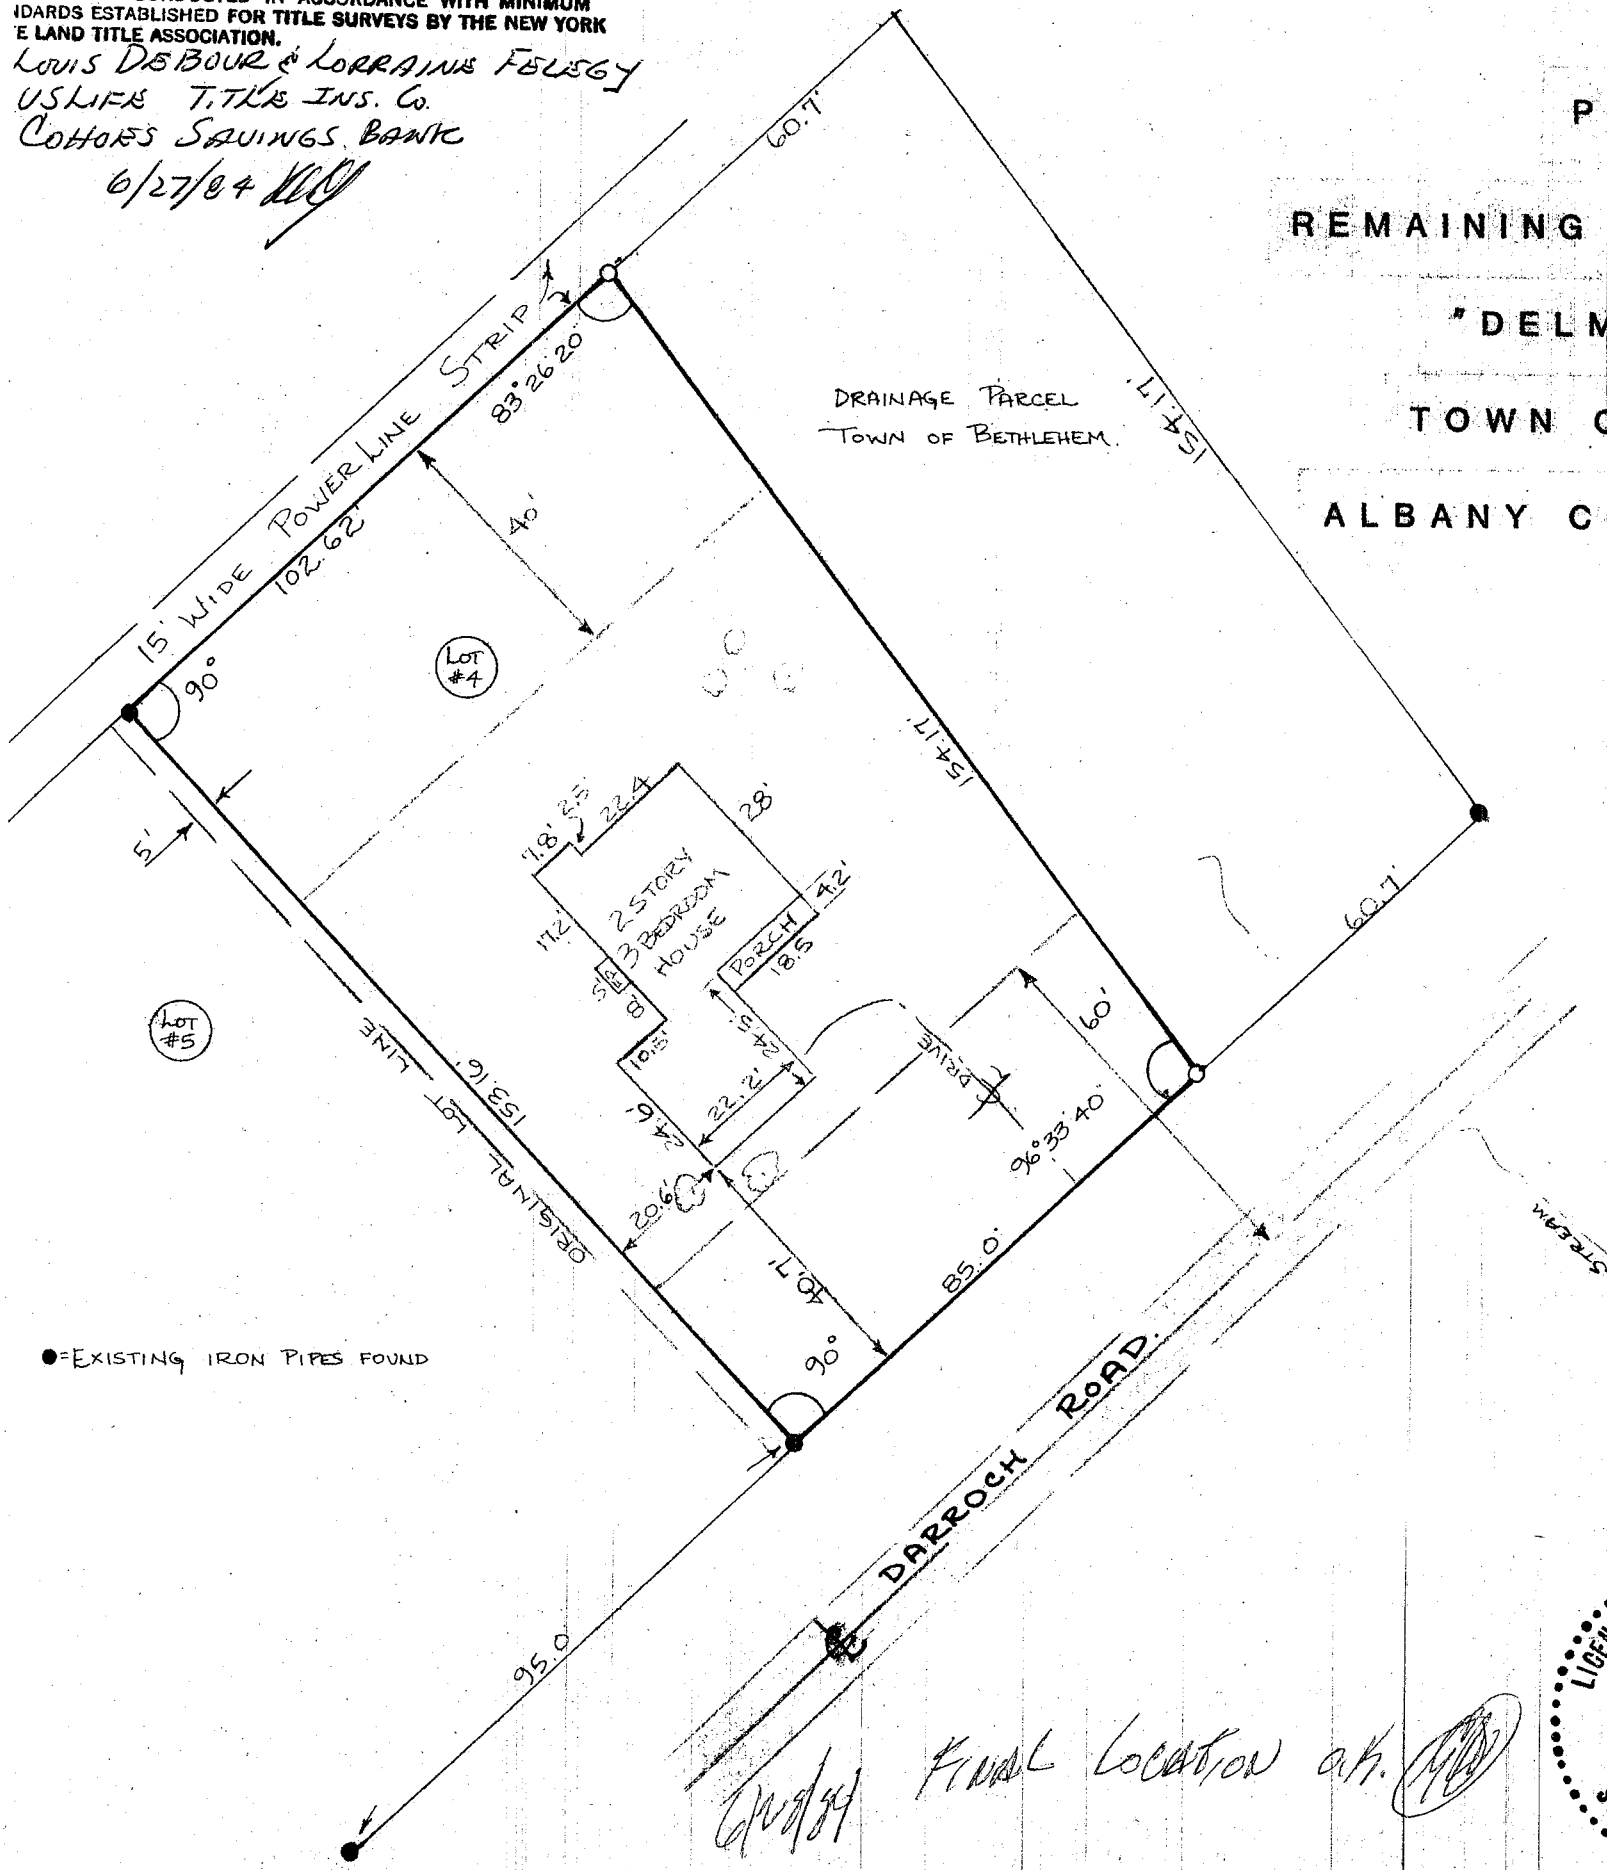

●=EXISTING IRON PIPES FOUND

Final location a.k.



[Signature]

REVISED 11/15/83 HOUSE LOCATION
 DATE: 6/1/83 REVISED 6/30/83
 SCALE: 1" = 30'

SURVEYED BY R.A. ELLIOTT
 N.Y.P.L.S. #34393