


See "MAP OF 'BICENTENNIAL WOODS,' EXTENSION NO. 1, SECTION NO. 2, PROPERTY OF ABCO BUILDERS, INC." dated December 31, 1977 and made by Edward W. Boutelle and Son, Civil Engineers and Surveyors.

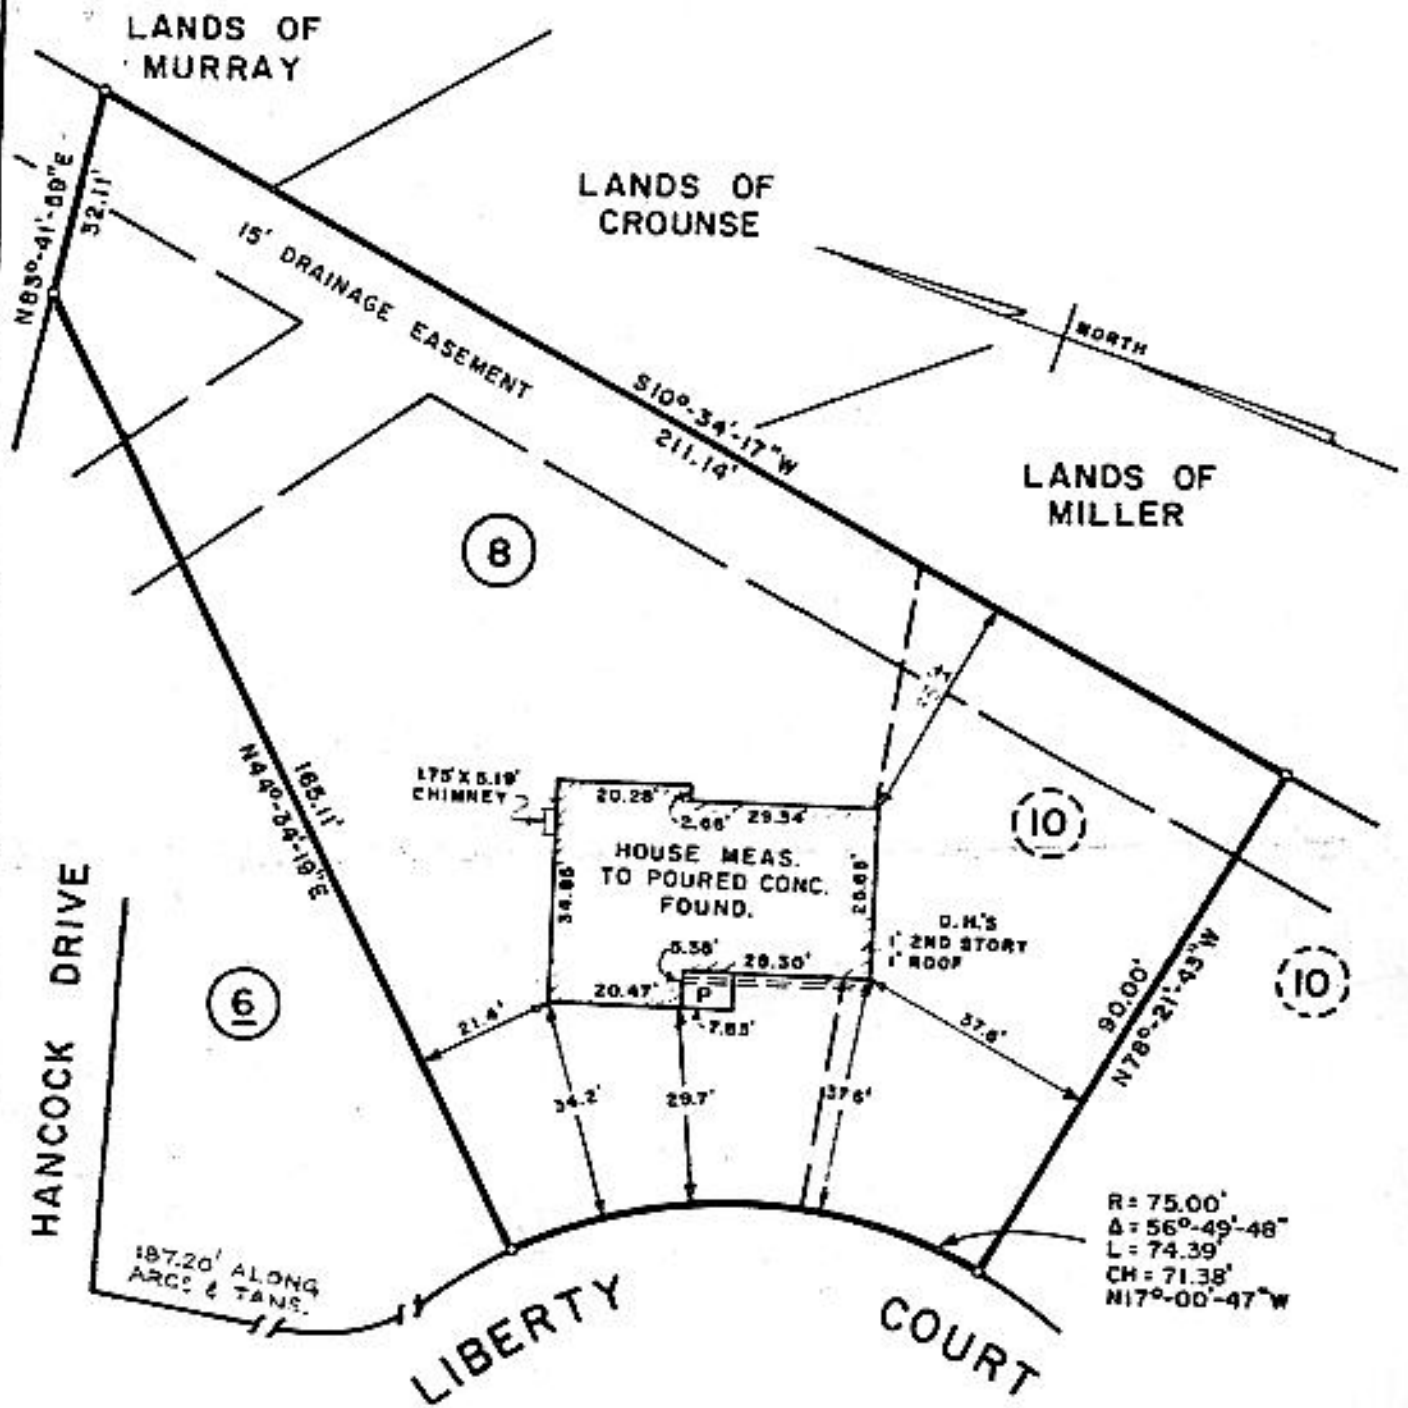

COMPLETED HOUSE SHOWN

COUNTY ALBANY	MAP OF PROPERTY OF ABCO BUILDERS, INC. TOWN OF BETHLEHEM	SCALE 1" = 30'
STATE NEW YORK		DATE Dec. 14, 1979
ORDER NO 78-309		EDWARD W. BOUTELLE AND SON CIVIL ENGINEERS AND SURVEYORS DELMAR, NEW YORK

FINAL LOCATION OK. 3-4-80 EDO