

# CONSTITUTION DRIVE

(50' R.O.W.)

RT C = 39° 00'  
R = 50.94  
L = 20.00  
WVO

N 04° 39' 40" E 85.31'

S 84° 38' 10" E

DATE

OWNER'S SIGNATURE

THIS SURVEY AND DECLARE IT TO BE ACCURATE WITH ALL EXISTING STRUCTURES SHOWN AND CORRECT.


## APPROVED

AUG 29 1989

BUILDING INSPECTOR TOWN OF BETHLEHEM

170.00'

61.91' 38.50' 29.99' 39.60' 31.71' 31.11' 40.91' 35.92' 45.61' 38.44' 30.12' 39.47' 31.71' 31.11' 40.91' 35.92' 45.61' 38.44' 30.12' 39.47'

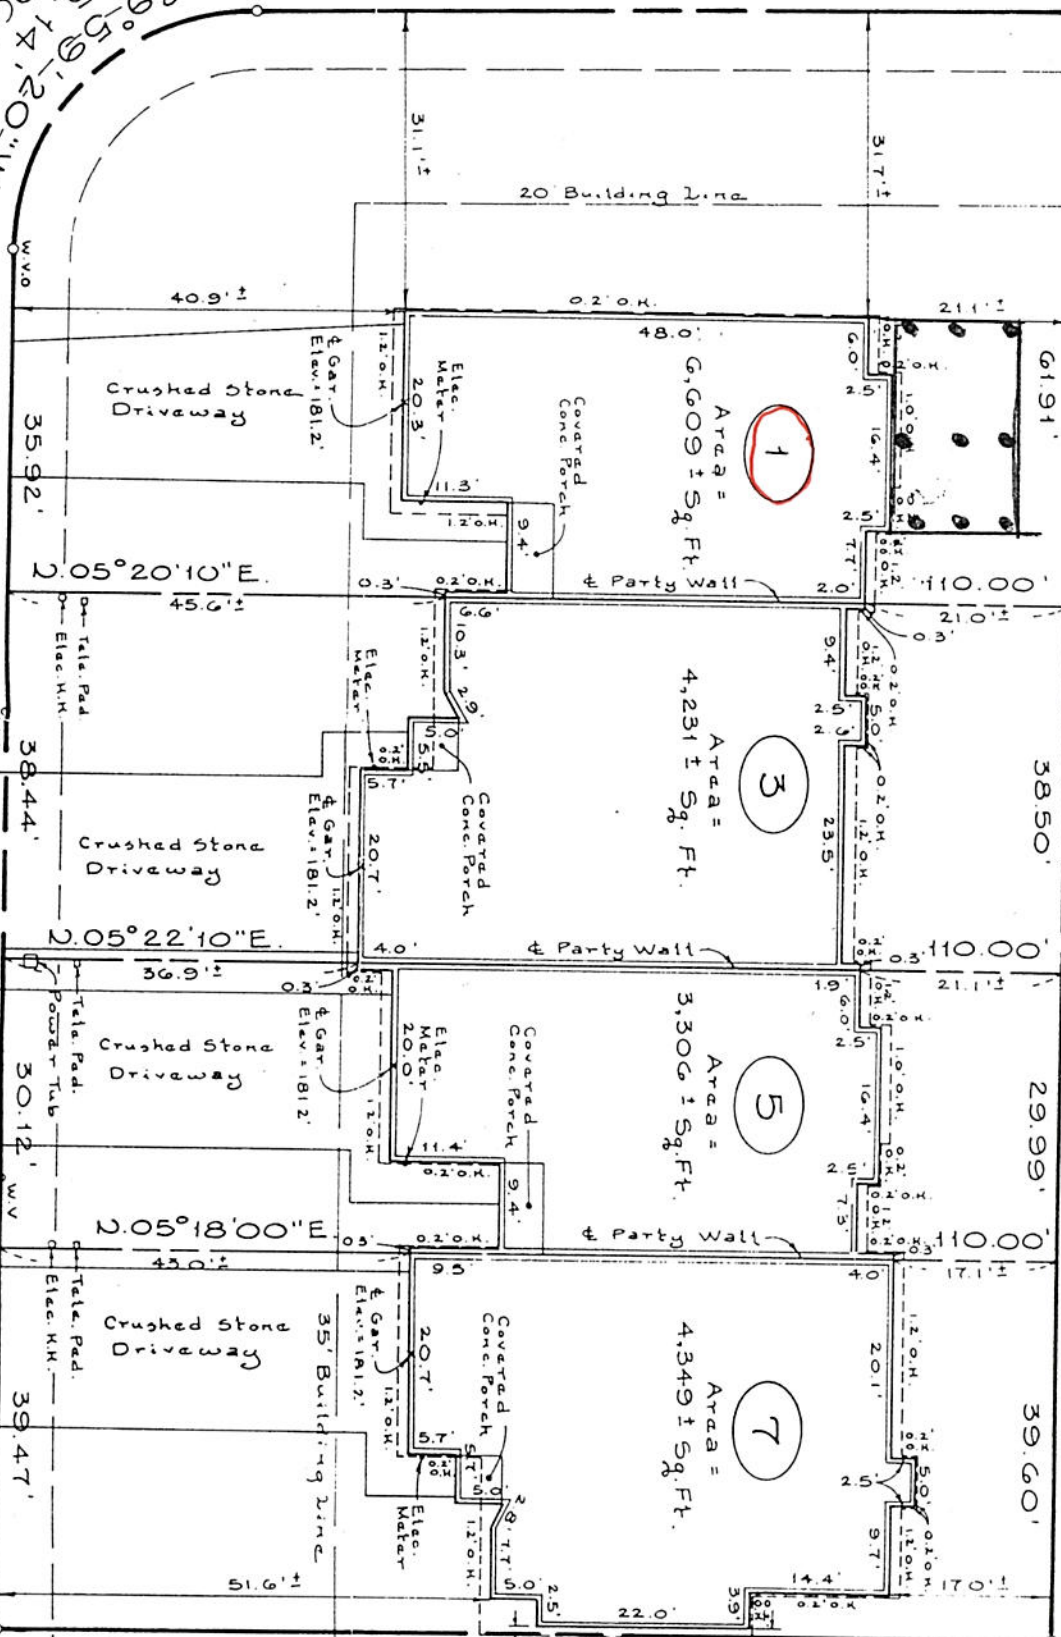

Stamish Rd

N 84° 38' 10" W

C 05° 20' 10" E

C 05° 22' 10" E

N 05° 18' 00" E

143.95'