



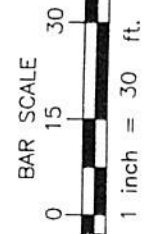

LANDS NOW OR FORMERLY OF
ARTHUR & MARIE E.
 BOOK 2346 PAGE 39

LANDS NOW OR FORMERLY OF
CHARLEW CONSTRUCTION CO., INC.
 BOOK 2807 PAGE 562
 TAX MAP 109.00-2-27

AREA = 30,925± SQ. FT OR
 0.710± ACRES

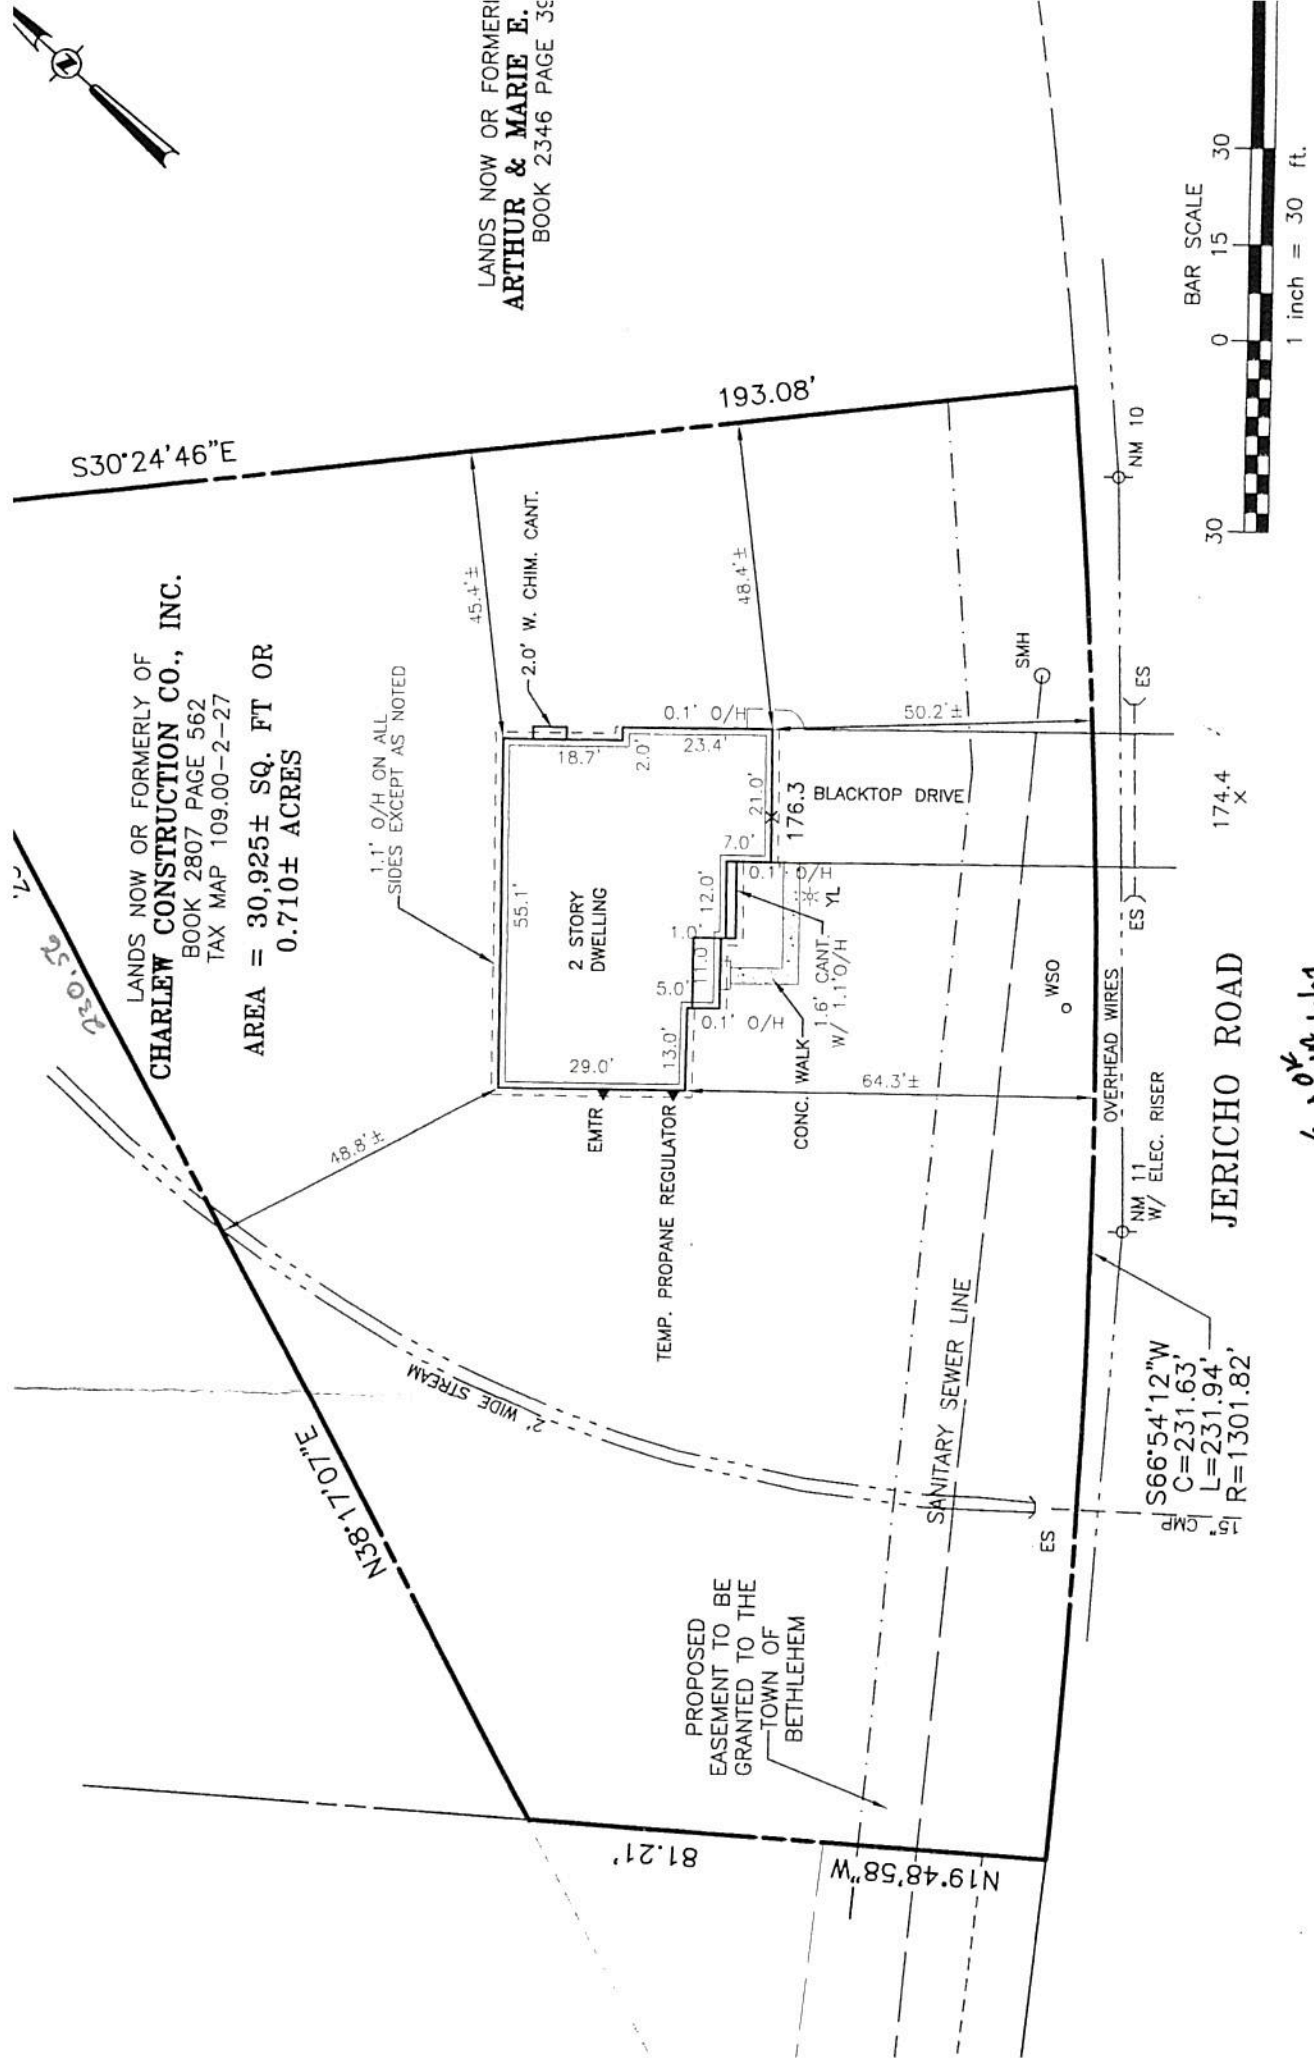

MAP OF
 LANDS NOW OR FORMERLY OF
CHARLEW CONSTRUCTION CO. INC.

from Dave Taylor

63 Jericho Rd.

UNAUTHORIZED ALTERATION OR ADDITION TO THIS DOCUMENT IS A VIOLATION OF SECTION 7209 SUBDIVISION 2 OF THE NEW YORK STATE EDUCATION LAW.
 © 2006
 C.T. MALE ASSOCIATES, P.C.
 APPROVED:

S RECORD/DESCRIPTION	DRAFTED	CHECK	APPR.
ING LOCATION	MDD	WJN	
CATION	MDD	WJN	
DRIVEWAY	MDD	WJN	<i>WJN</i>