


ELM AVENUE
C.R.#55

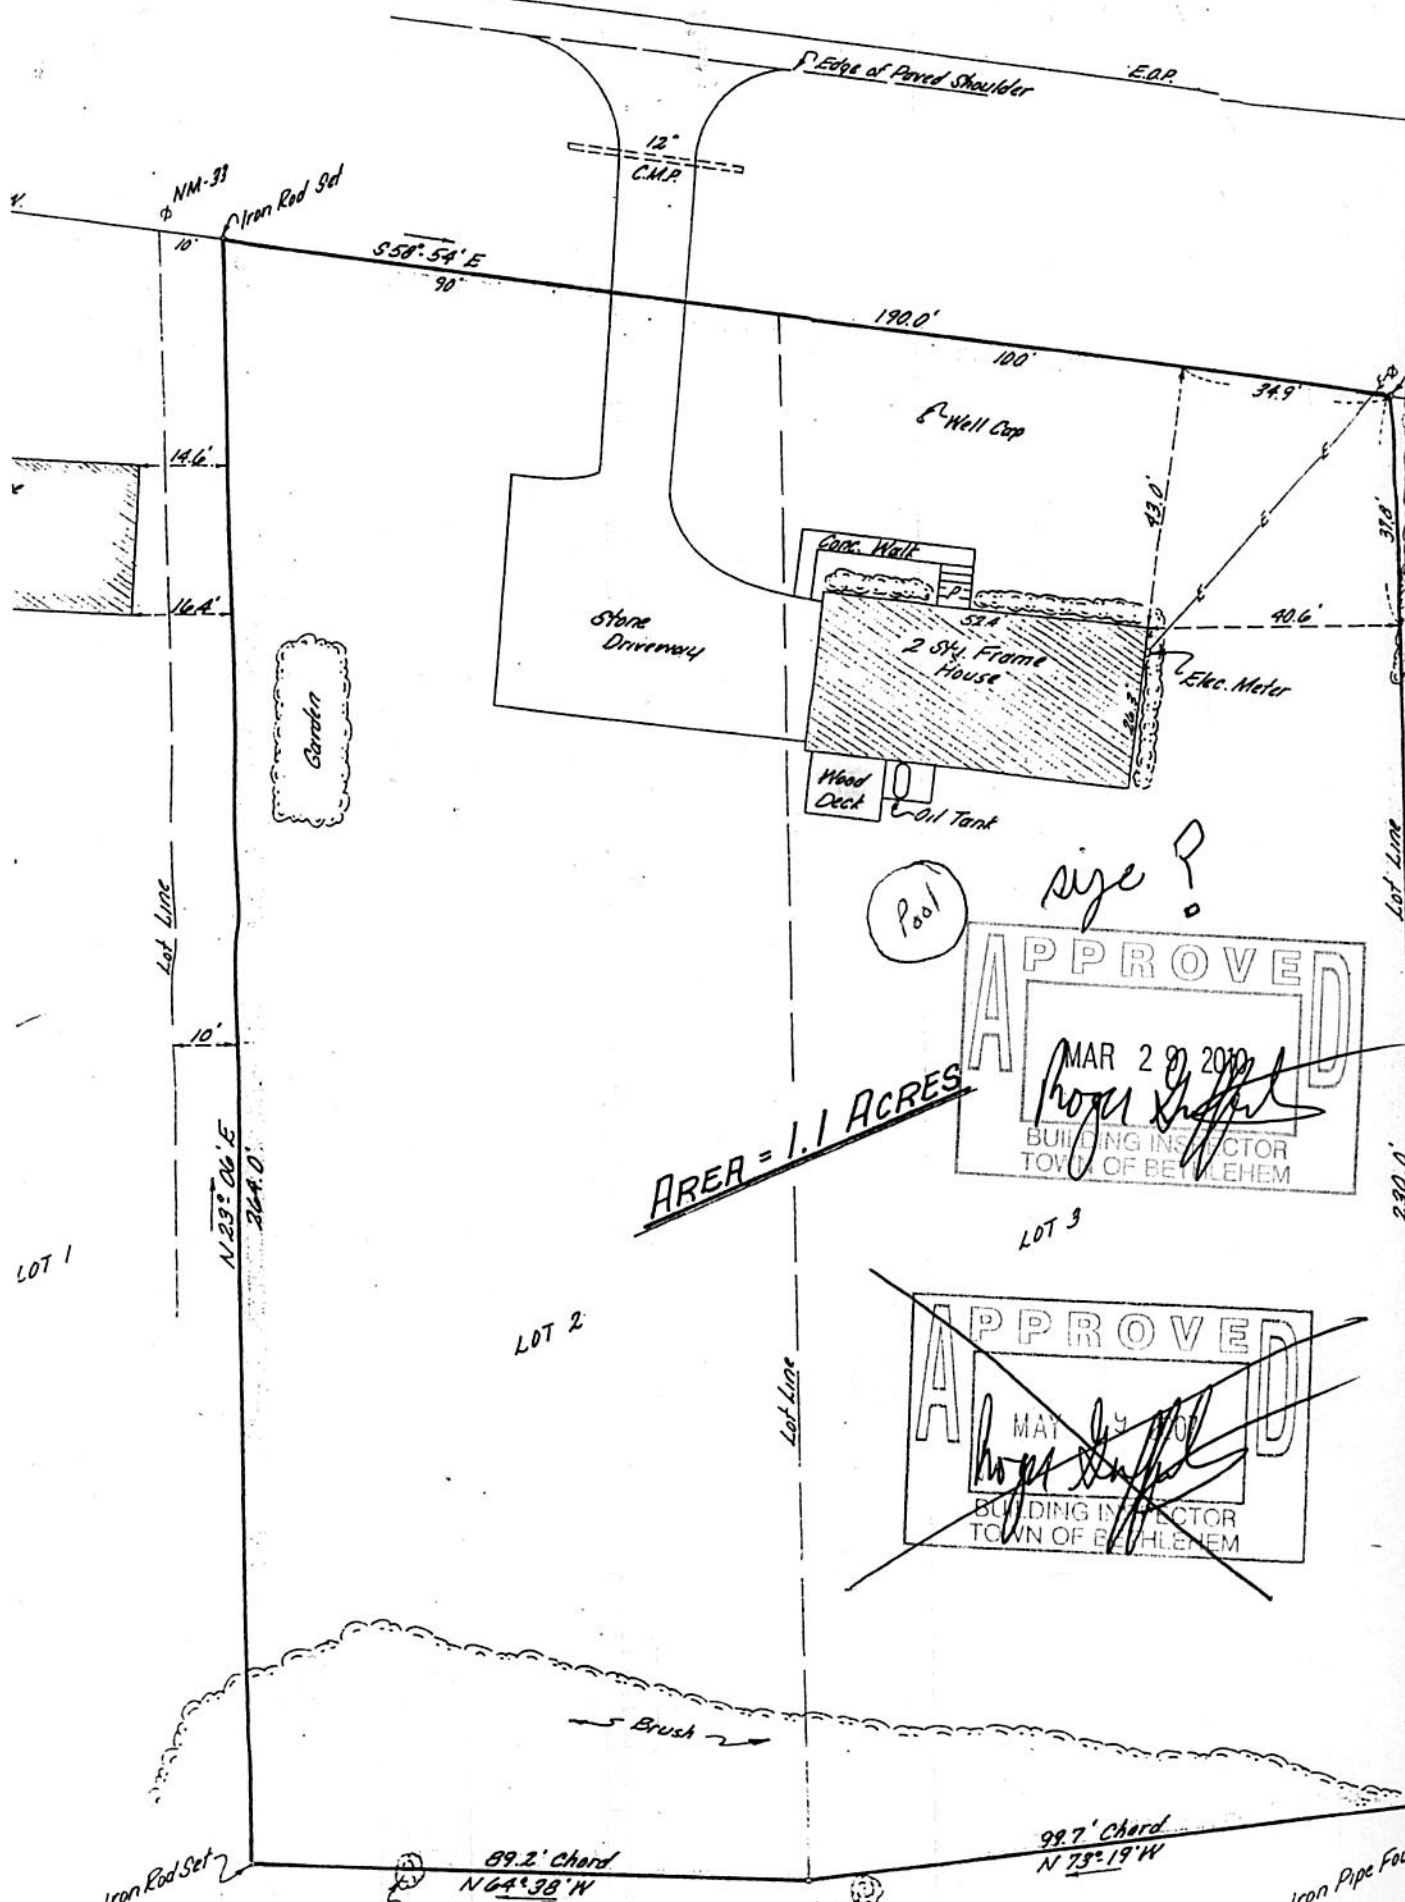

AREA = 1.1 ACRES

size?

APPROVED
MAR 29 2010
Proger Shuffel
BUILDING INSPECTOR
TOWN OF BETHLEHEM

~~APPROVED
MAY 4 2010
Proger Shuffel
BUILDING INSPECTOR
TOWN OF BETHLEHEM~~

NM-33
Iron Rod Set

S58°54'E
90'

Edge of Paved Shoulder

12" C.M.P.

190.0'

Well Cap

Stone Driveway

Garage Wall

2 Sty. Frame House

Elec. Meter

Wood Deck

Oil Tank

Pool

Garage

Lot Line

N29°06'E
264.0'

LOT 1

LOT 2

LOT 3

Lot Line

Lot Line

230.0'

Brush

Iron Rod Set

89.2' Chord
N64°38'W

99.7' Chord
N73°19'W

Iron Pipe Four