


OPEN SPACE AREA
 HOMEOWNERS ASSOCIATION
 LANDS N/W OF
 WALDENMAIER
 CHARLES J. JR., MIKE F., GEORGE H., & TRUDIE
 BOOK 2673, PAGE 778

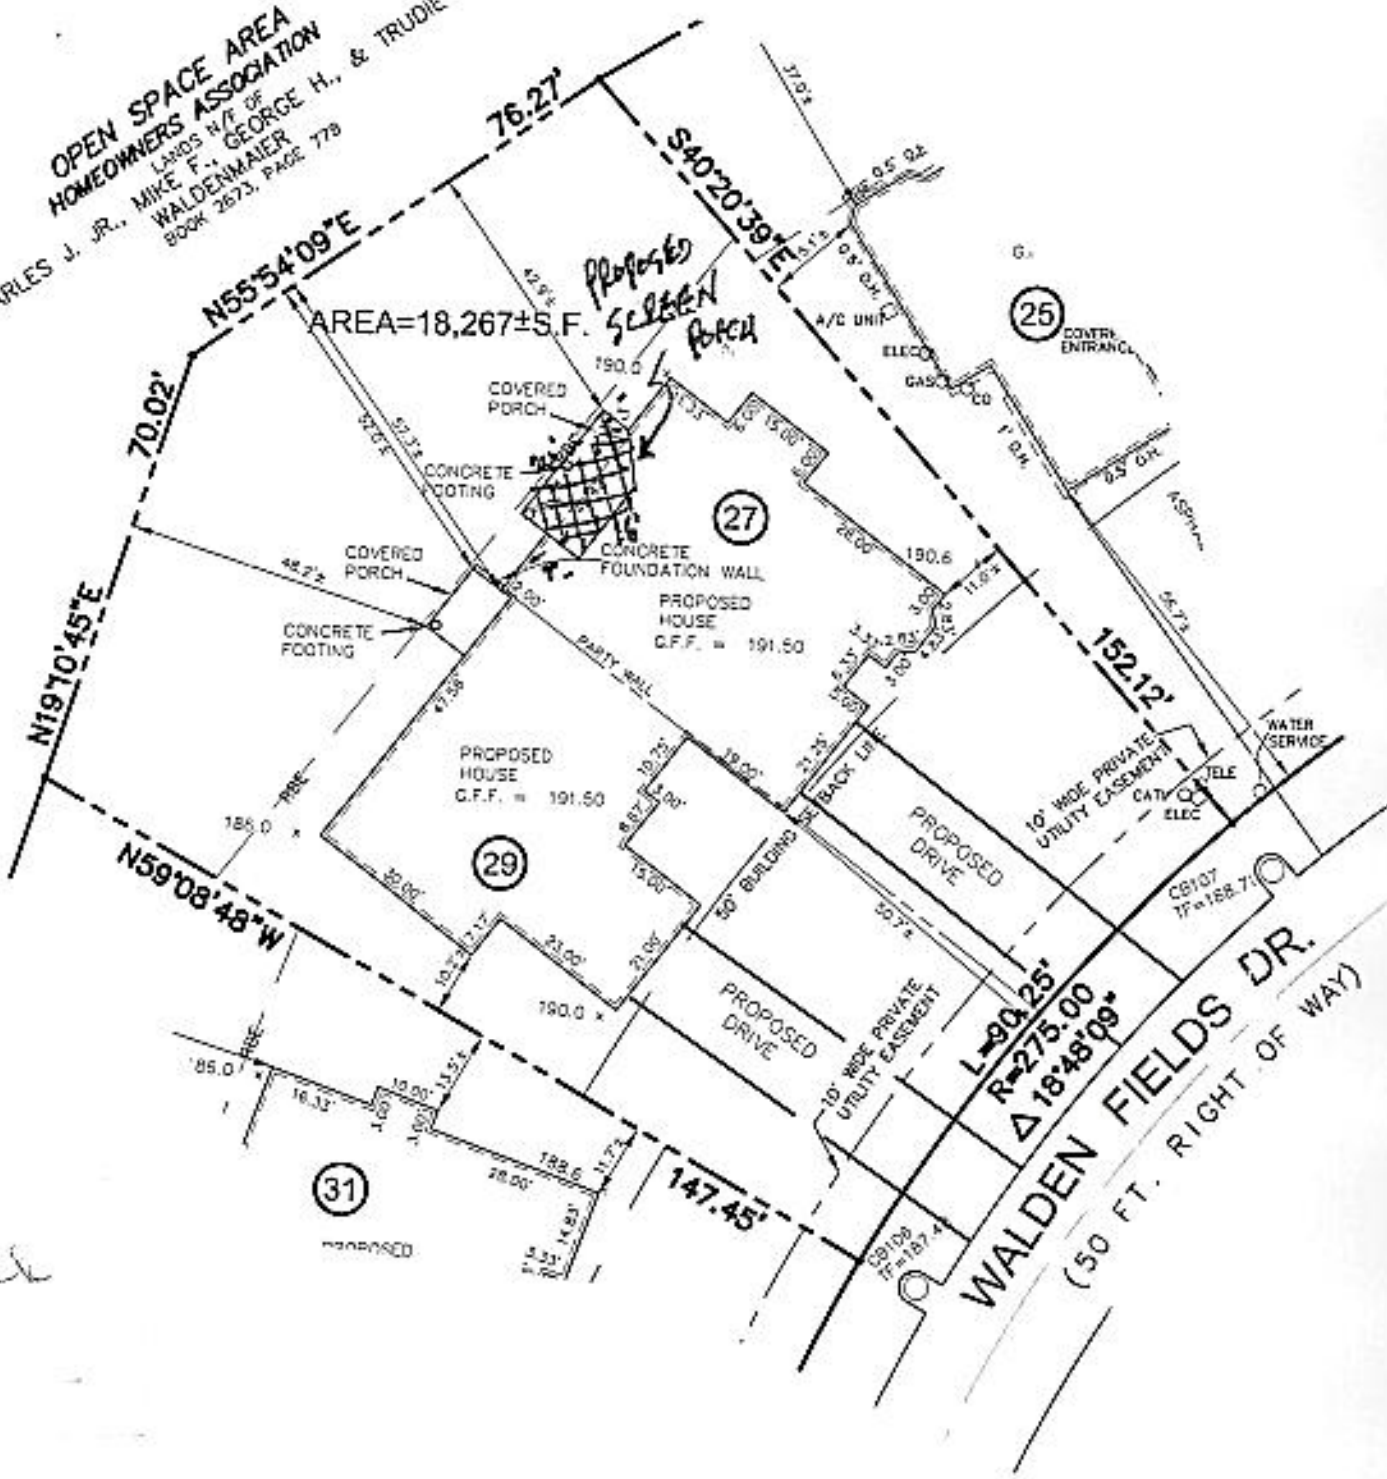

see back
BB

P:\walden_late.dwg 05/27/04 12:26:29 PM EDT

© 2003
 Associates LLP
 s, Architects,
 ce Architects,
 , Surveyors
 s reserved.
 rized duplication is
 on of applicable laws.

Date	Record of Work	Appr.
11-24-03	ADDED RBE LINE (REAR BUILDING ENVELOPE)	
8-28-04	PROPOSED PLOT PLAN	MRD
6-30-04	REVISED PER COMMENTS	MRD
5-10-04	revised Found.Plan	MRD

Five West Plaza, Building 1
 Washington Avenue Extension
 Albany, NY 12205-6511

MOLLER ASSOCIATES LLP
 Engineers
 Architects
 Landscape Architects
 Surveyors
 Planners

Tel: 518-452-4251
 Fax: 518-452-9234