


IF THIS SHEET IS NOT 24"x36" IT IS A
REDUCED PRINT - SCALE ACCORDINGLY

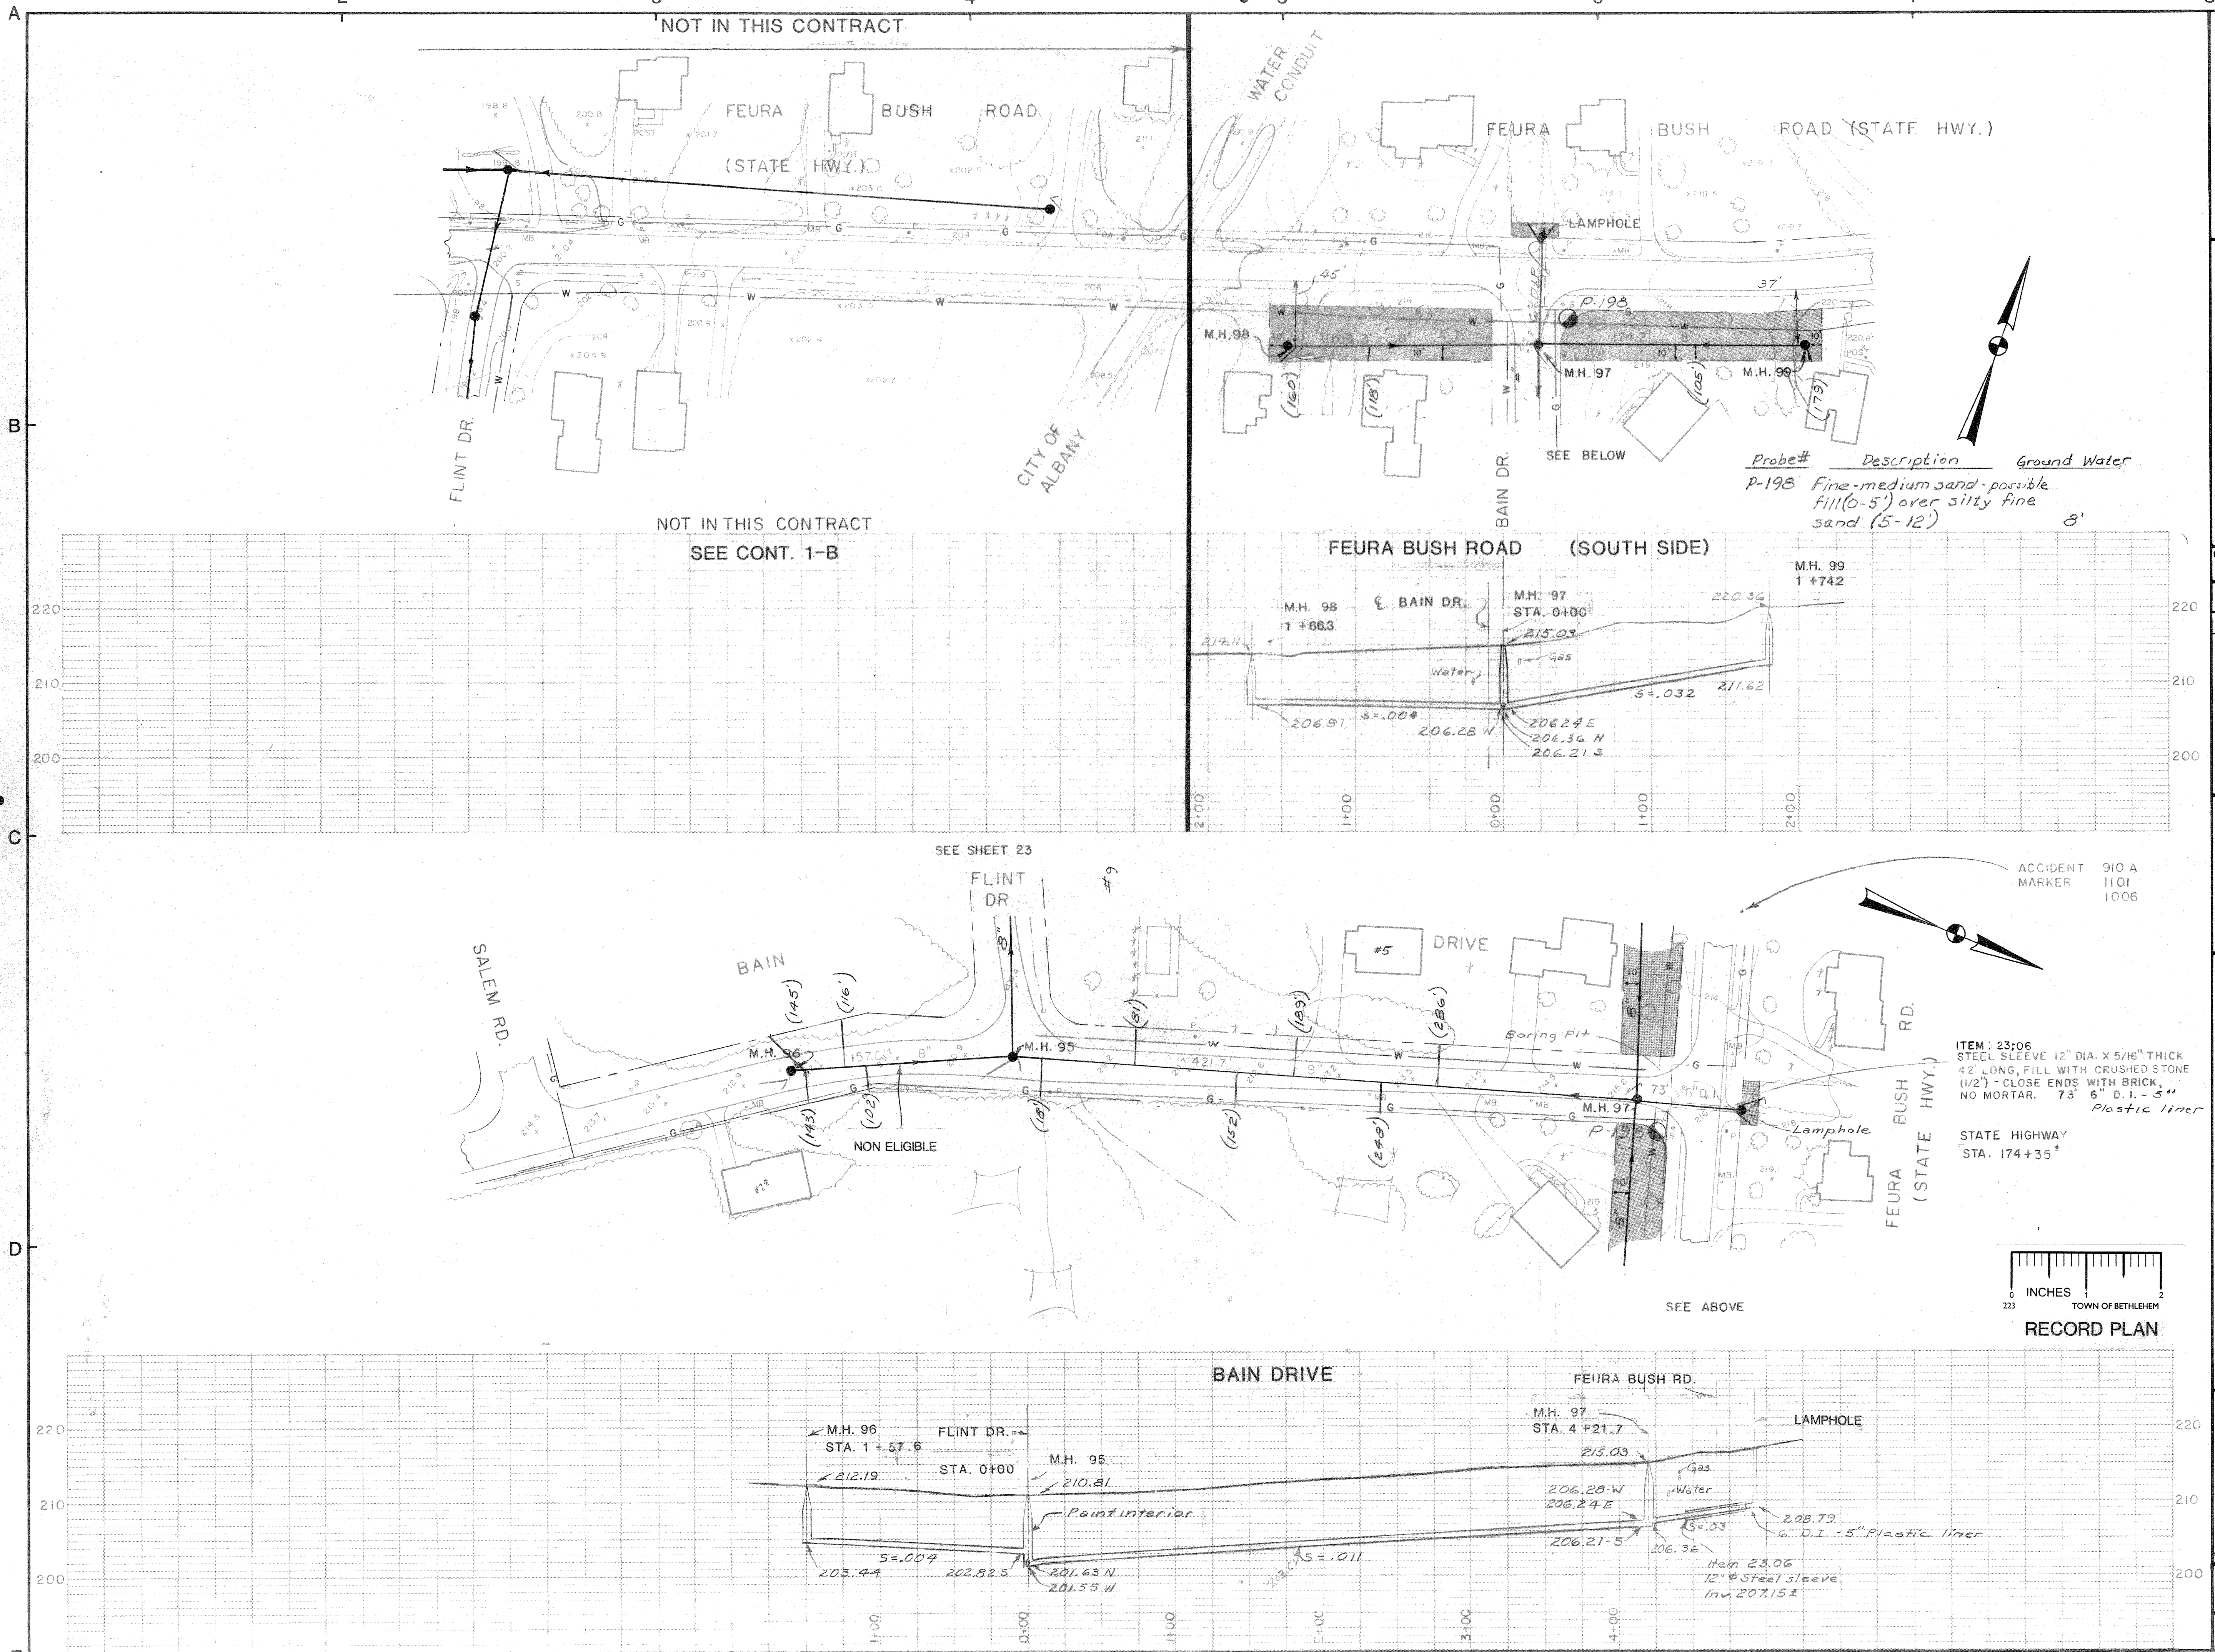

KEY PLAN

NOTES

Feura Bush Rd. is N.Y.S. Hwy #367.

UNAUTHORIZED ALTERATIONS OR ADDITIONS TO THIS DOCUMENT
IS A VIOLATION OF SECTION 7209 SUBDIVISION 2 OF THE
NEW YORK STATE EDUCATION LAW

REVISIONS

DATE	BY	DESCRIPTION	SYMBOL
1/82	E.O.	M.H. 97 MOVED TO EAST 10"	
11/83	E.O.	R.P.	

J. KENNETH FRASER
AND ASSOCIATES, P.C.

CONSULTING ENGINEERS
RENSSELAER, NEW YORK

BETHLEHEM
SEWER DISTRICT

TOWN OF BETHLEHEM
ALBANY COUNTY NEW YORK

USEPA-NYSDEC PROJECT C-36-1096

CONTRACT NO. 2
COLLECTING
SEWERS

SCALE: HORIZONTAL 1" = 50'
VERTICAL 1" = 10'

PROJ. ENG'R.: W.T.B.
DRAWN BY: K.N.S.
TRACED BY: K.N.S.
CHECKED BY: W.T.B.
REF. No. 5117

SHEET TITLE:
FEURA BUSH RD. - BAIN DR.

DATE: JUNE 1981 SHEET 26 OF 32