

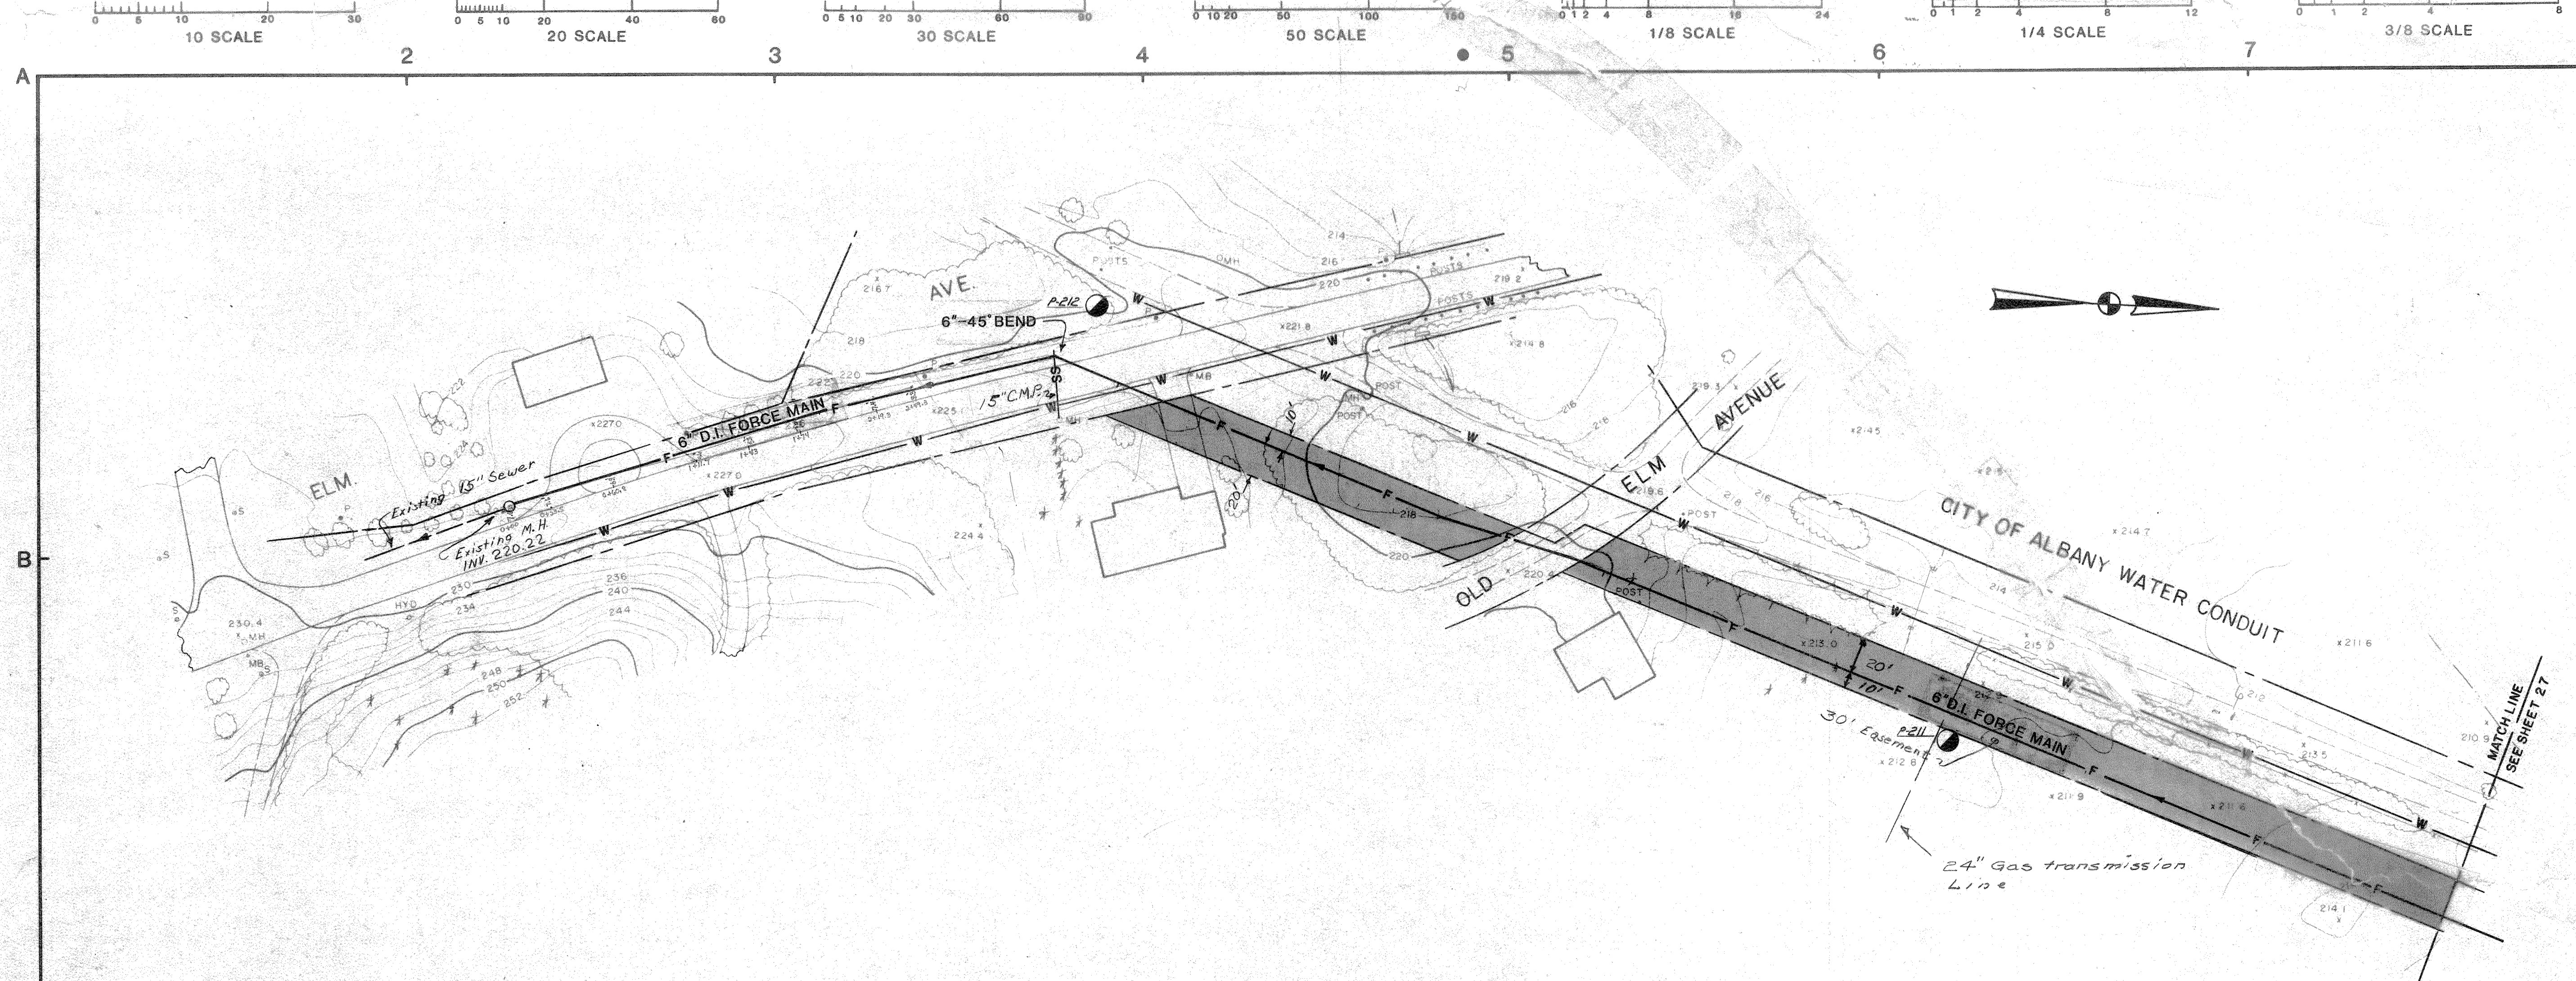


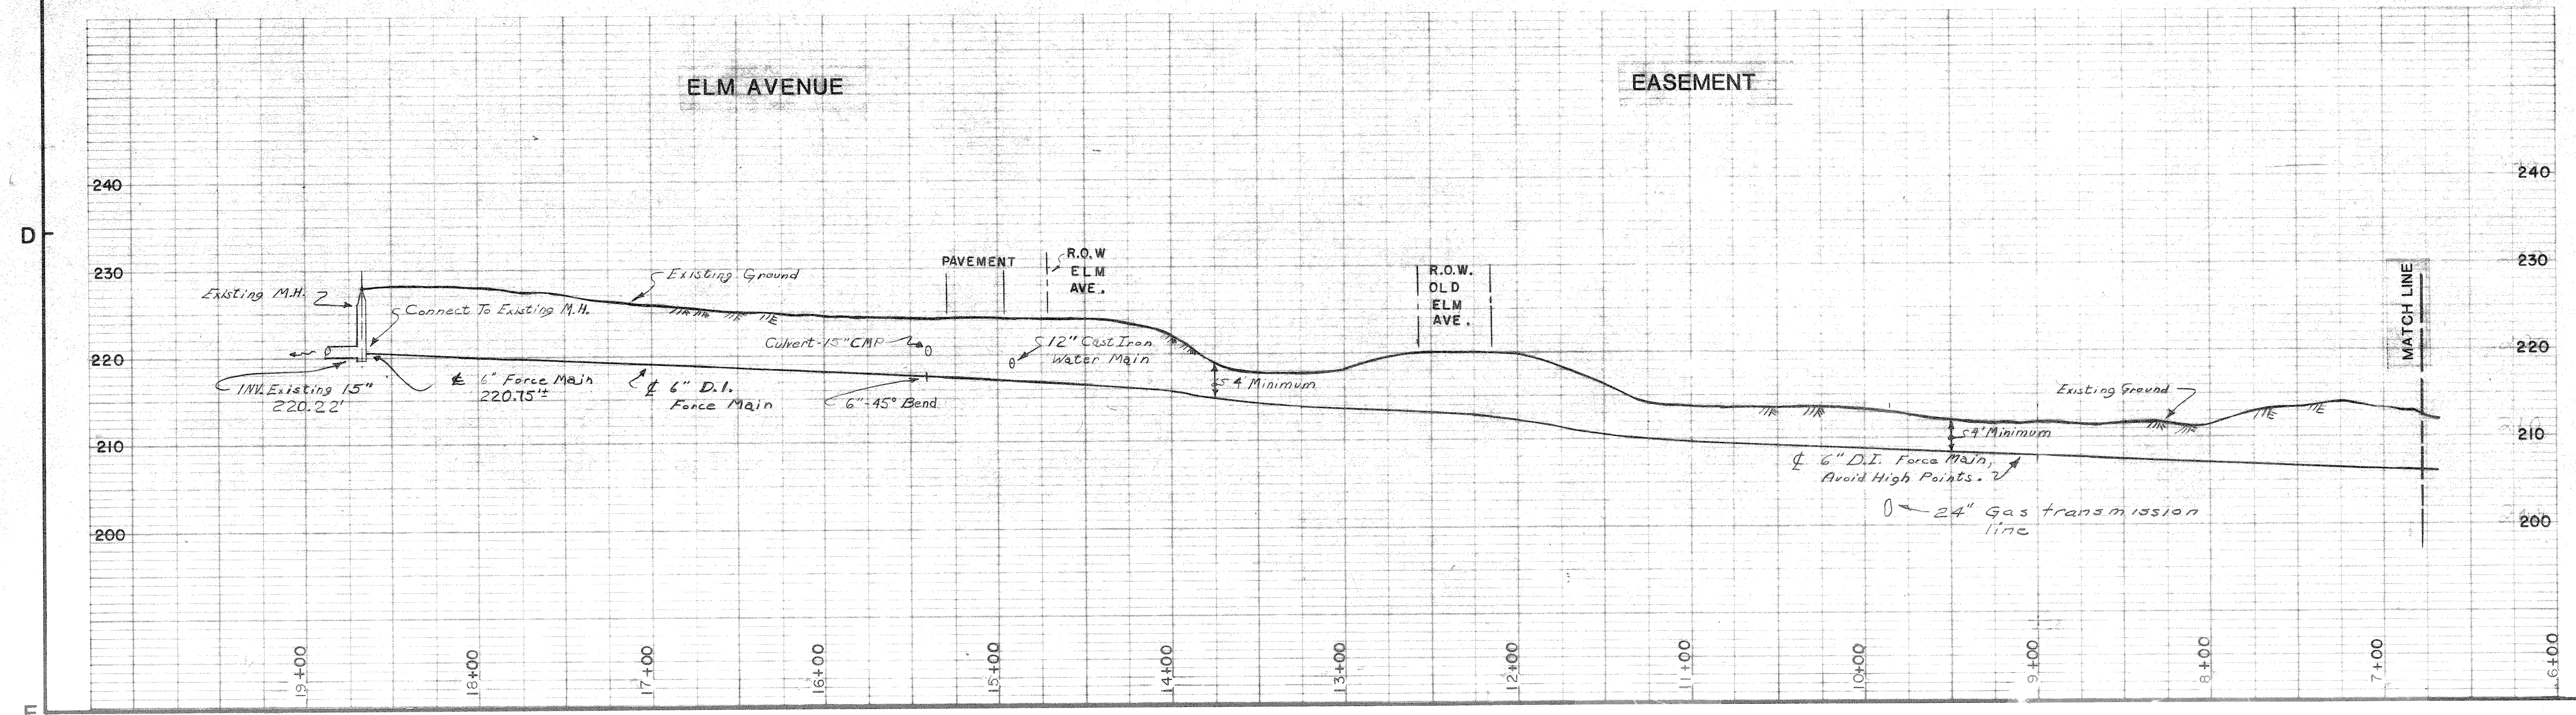

SOIL BORING LOGS - MAY 1981

Probe #	Description	Ground Water
P-211	Brown fine sand & silt 0-5'	None
P-212	Brown clay 5-7'	None
P-212	Brown silty clay 0-7'	None

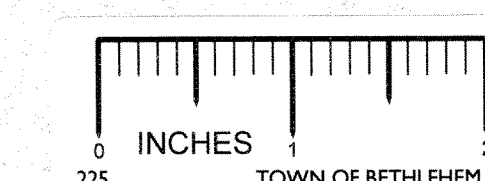

KEY PLAN

NOTES

UNAUTHORIZED ALTERATIONS OR ADDITIONS TO THIS DOCUMENT IS A VIOLATION OF SECTION 7209 SUBDIVISION 2 OF THE NEW YORK STATE EDUCATION LAW

REVISIONS

DATE	BY	DESCRIPTION	SYMBOL
11/83	E.O. R.P.		

J. KENNETH FRASER AND ASSOCIATES, P.C.

CONSULTING ENGINEERS
RENSSELAER, NEW YORK

BETHLEHEM
SEWER DISTRICT

TOWN OF BETHLEHEM
ALBANY COUNTY NEW YORK

USEPA-NYSDEC PROJECT C-36-1096

CONTRACT NO. 2
COLLECTING
SEWERS

SCALE: HORIZONTAL 1" = 50'
VERTICAL 1" = 10'

PROJ. ENG'R: W.T.B.
DRAWN BY: G.L.M.
TRACED BY: G.L.M.
CHECKED BY: W.T.B.

REF. No. 5119

SHEET TITLE: LAURALANA HEIGHTS
FORCE MAIN

DATE: JUNE 1981

SHEET 28 OF 32