

Lot Size (APPROX): 25,111  
 Lot Coverage (MAIN) 1,586 = 6.3%  
 Lot Coverage (Acces) = 144 = .57%  
 Total = 6.87%<sup>1/4</sup>


TAX MAP No. 84.08-2-42  
 LANDS N/F OF WICHER, KONRAD J. & VICTORIA

TAX MAP No. 84.08-2-43  
 LANDS N/F OF STAPHOLZ STEPHEN & JUDITH L.2471 P.1073

**APPROVED**  
 JUN 24 2016  
*Janet Ho*  
 BUILDING INSPECTOR  
 TOWN OF BENICUM

126  
 TAX MAP No. 84.12-1-23  
 LANDS N/F OF CONWAY KEVIN W. & LORI A. FRIEDMAN L.2585 P.1074  
 No. 14

128  
 TAX MAP No. 84.08-2-39  
 LANDS N/F OF FISCHER, MICHAEL & PATRICIA L.  
 No. 18

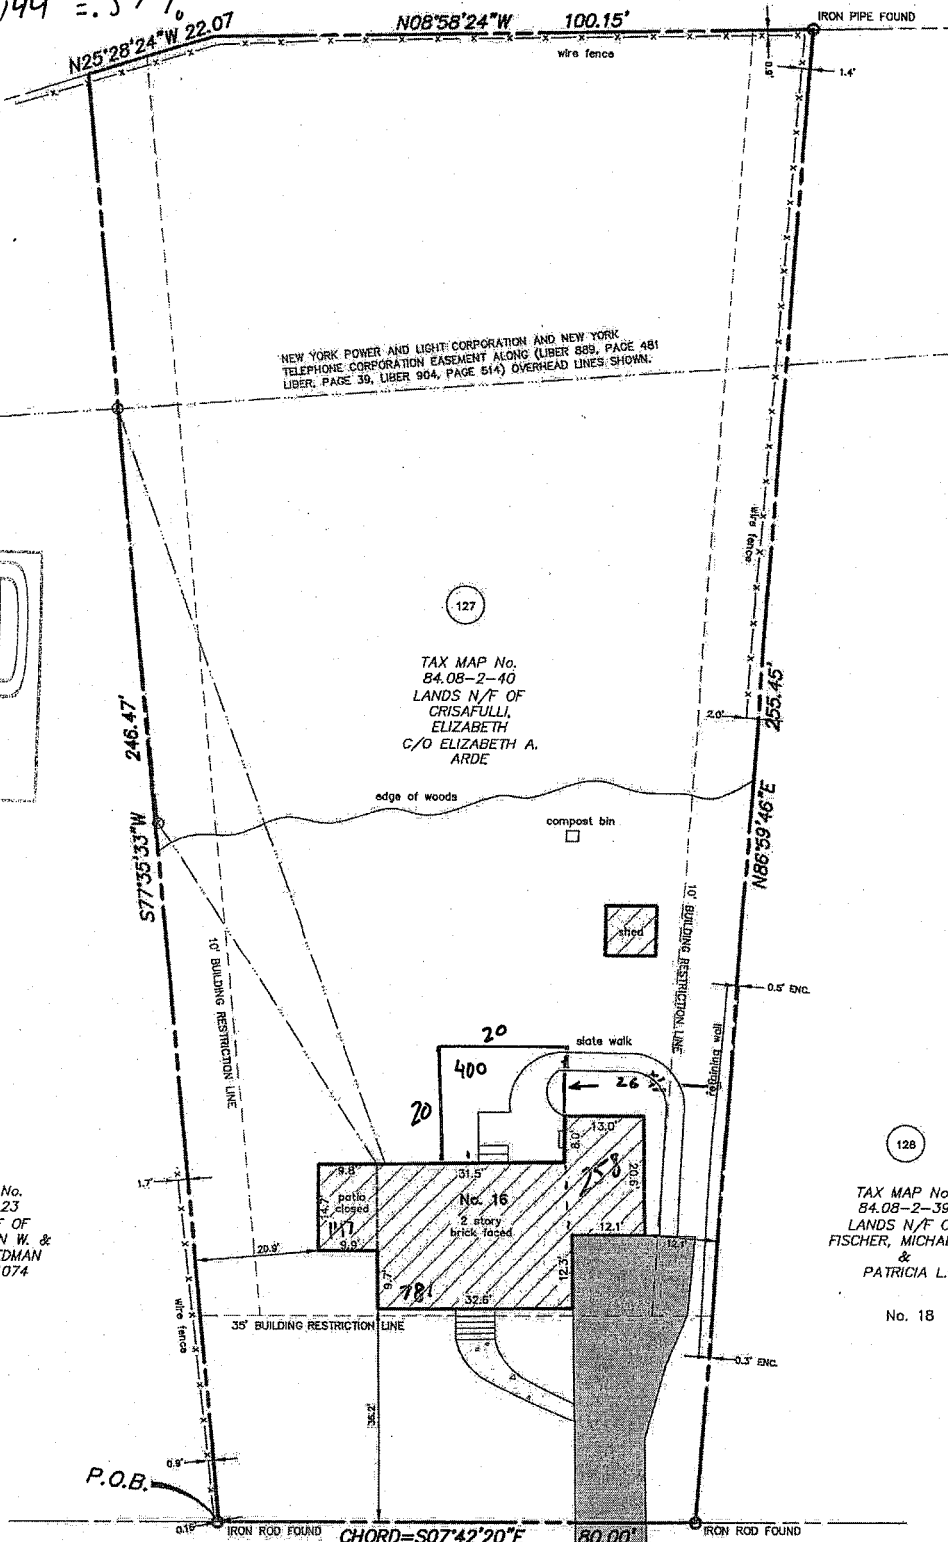

**HELDERBERG PARKWAY NORTH**  
 (60' PUBLIC R.O.W.)