


3897

As shown on Map entitled "MAP OF 'BIRCHWOOD ACRES', SECTION 4-1, PROPERTY OF BETHLEHEM DEVELOPERS INCORPORATED", dated December 10, 1986 and made by E. W. Boutelle & Son, Civil Engineers and Surveyors.

100121

We hereby certify to Albany Title Company that the Survey shown is correct.

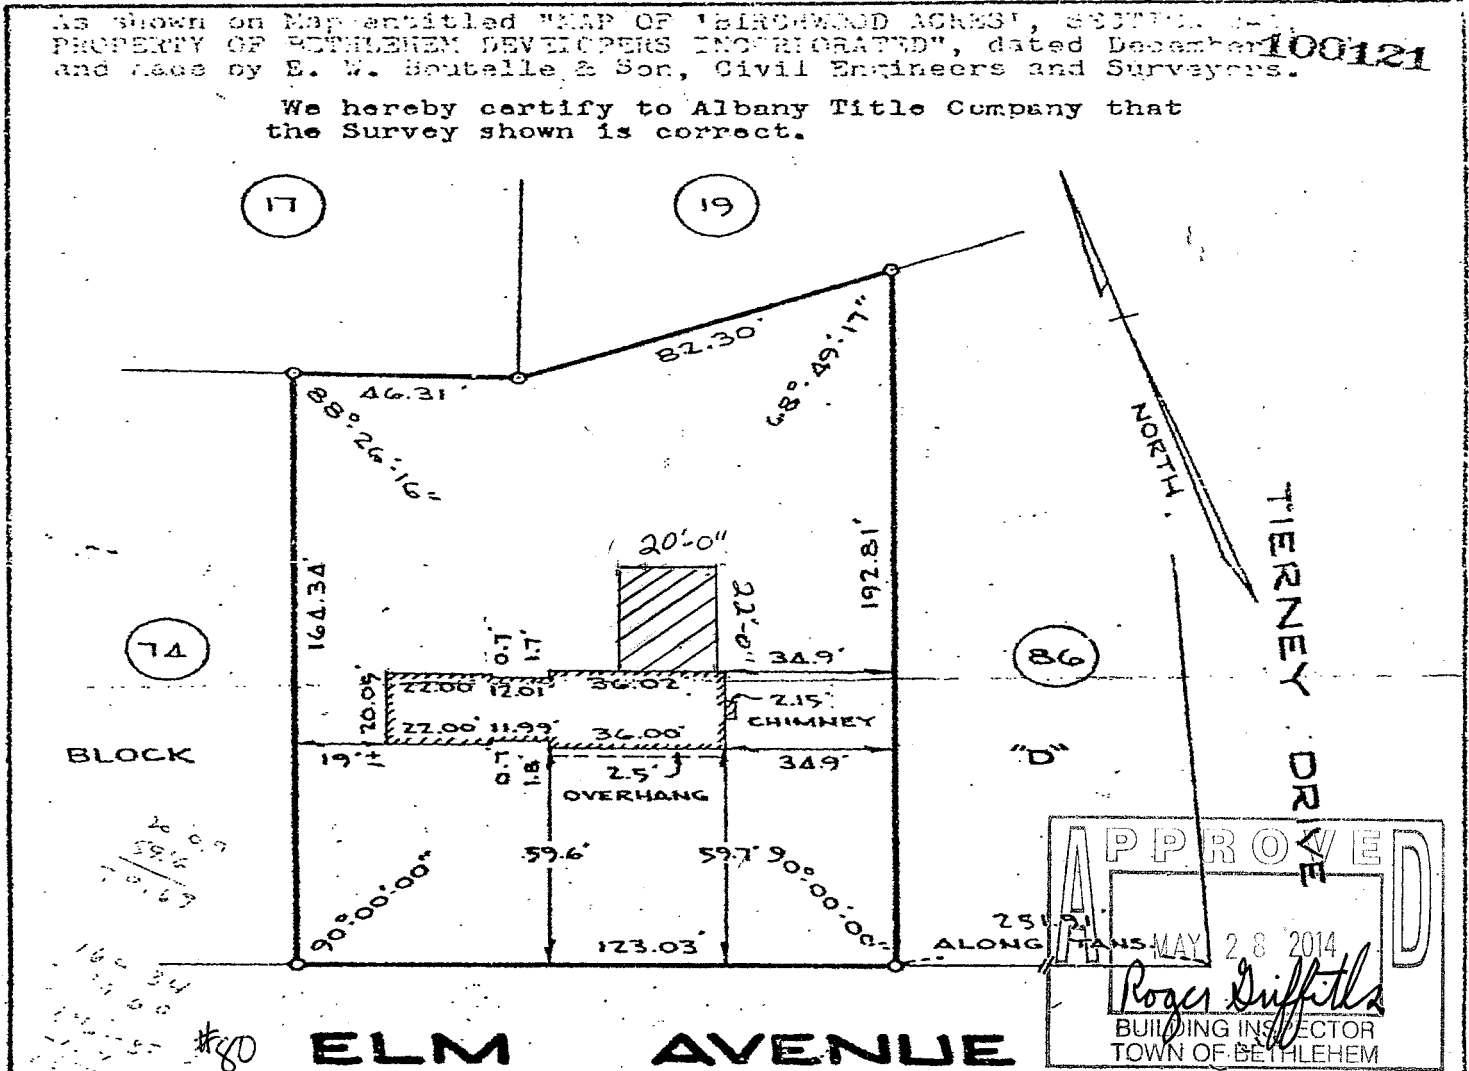

APPROVED
MAY 28 2014
Roger Griffiths
BUILDING INSPECTOR
TOWN OF BETHLEHEM

NOTE
COMPLETED HOUSE LOCATION

COUNTY ALBANY	MAP OF PROPERTY OF FRANK D. AND EVELYN A. CERABONE DELMAR	SCALE 1" = 40'
STATE NEW YORK		DATE March 25, 1986
ORDER NO. 58 - 155	EDWARD W. BOUTELLE AND SON CIVIL ENGINEERS AND SURVEYORS DELMAR, NEW YORK	REVISION

1-2T-L11-64-3-110