

BUSH ROAD
TE ROAD No.32

FeuraBush Rd

(S81°13'00"W 85.00')

PARCEL 1
L.3071 P.752

PARCEL 2
L.2383 P.923
L.3071 P.752

N81°13'00"E
108.57'

APPROVED
NOV 30 2016
[Signature]
BUILDING INSPECTOR
TOWN OF BETHLEHEM


BAIN DRIVE

S8°47'00"E
160.40'
PARCEL 1
L.3071 P.752

(171.74')

PARCEL 2
L.3071 P.752

No.1 BAIN DRIVE
TAX MAP No.
96.16-3-8
LANDS N/F OF
MILLER, JEFFREY G.
MILLER, JOAN A.
L.3071 P.752

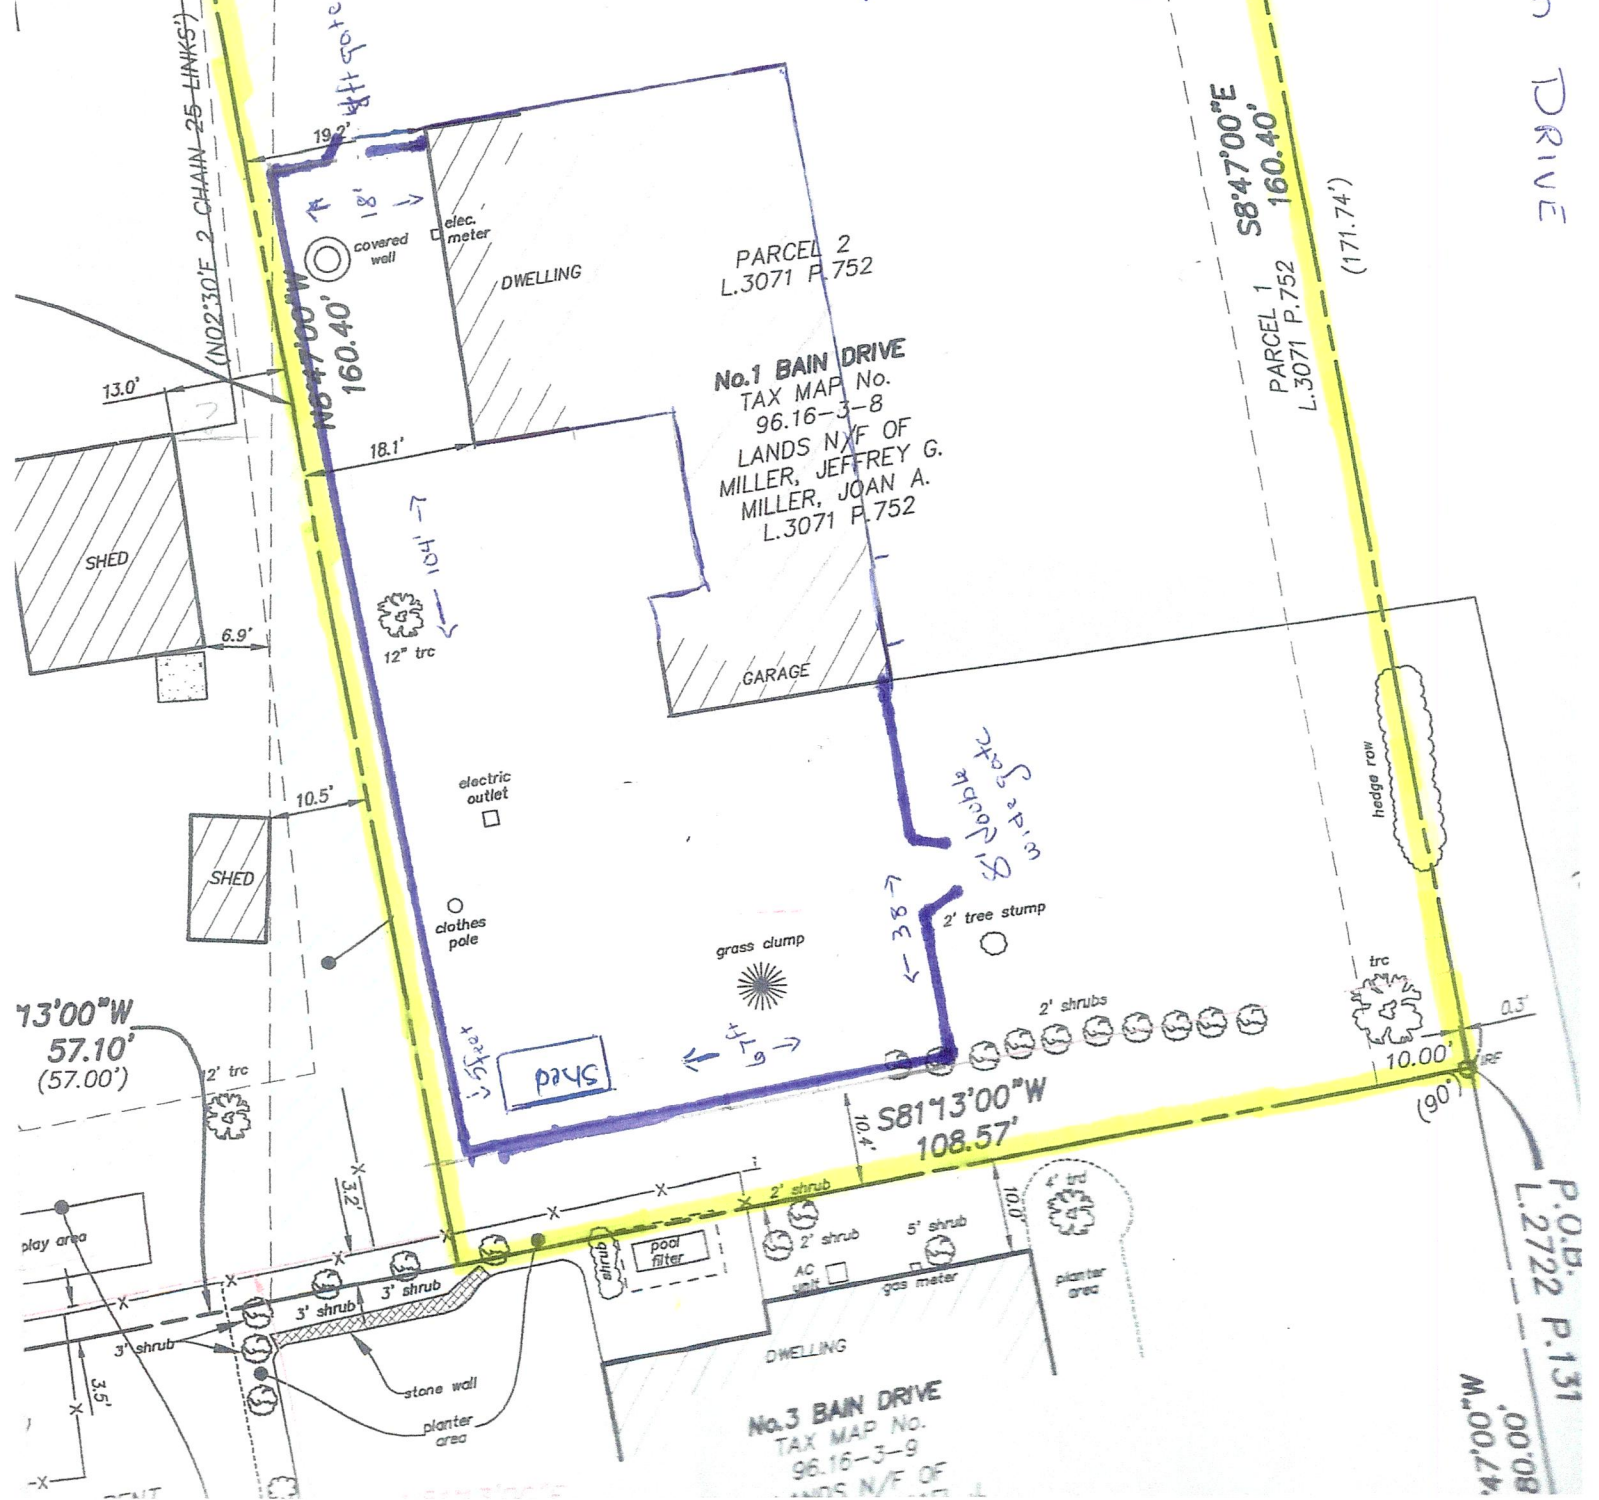

73°00'W
57.10'
(57.00')

S81°13'00"W
108.57'

P.O.B.
L.2722 P.131

No.3 BAIN DRIVE
TAX MAP No.
96.16-3-9
LANDS N/F OF

W.00.00'
00.00'