


As shown on map entitled "MAP OF 'LAURALANA EIGHTS' SECTION", -A, PROP-
 ERTY OF "HARR MIC ELSON", dated December 28, 1967 and made by Edward W.
 Boutelle and Son, Civil Engineers and Surveyors.

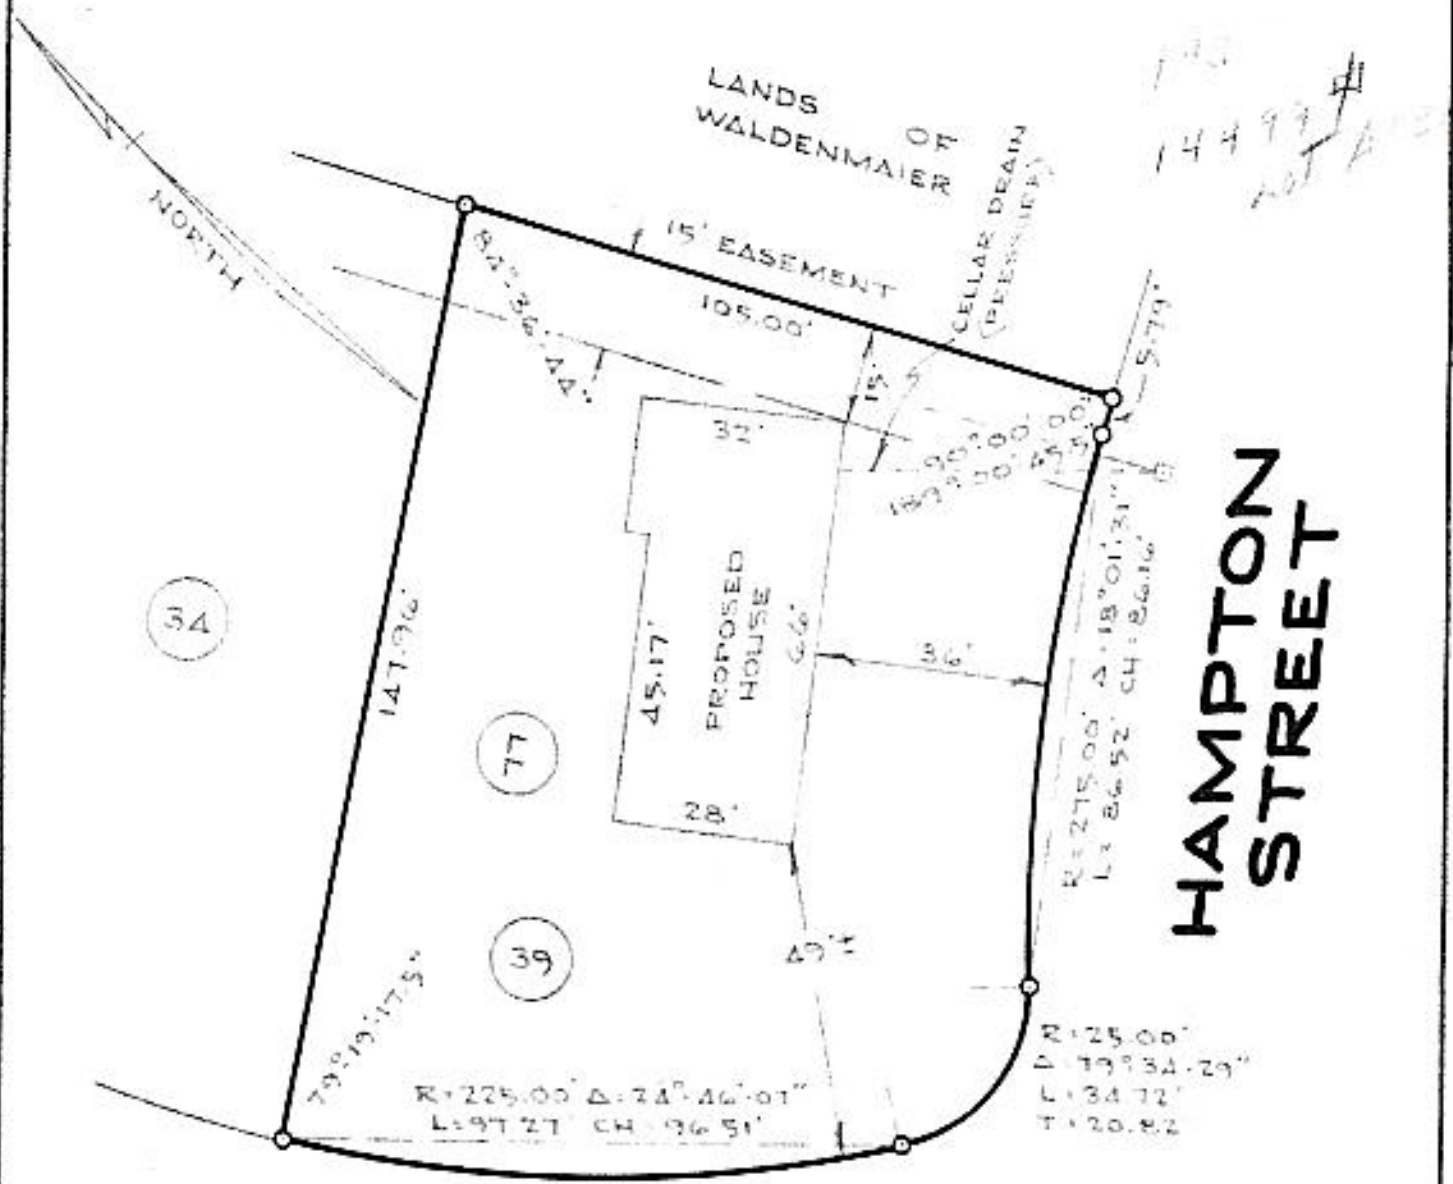

DATE 10-28-68 *Edward W. Boutelle*

COUNTY ALBANY	MAP OF PROPERTY OF EDWARD W. BOUTELLE AND SON CIVIL ENGINEERS AND SURVEYORS DELMAR, NEW YORK Building Inspector Town of Bethlehem	SCALE 1" = 30'
STATE NEW YORK		DATE Oct. 28, 1968
ORDER NO. 68-718	EDWARD W. BOUTELLE AND SON CIVIL ENGINEERS AND SURVEYORS DELMAR, NEW YORK	REVISION