



GRAPHIC SCALE

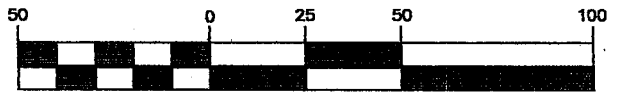

(IN FEET)
1 inch = 50 ft.

MAP REFERENCE

SURVEY PLAT KRUMKILL MANOR EXTENSION 1 PREPARED BY
INGALLS SMART ASSOCIATES, DATED OCTOBER 29, 1992
LAST REVISED 1/11/96 AND FILED IN THE OFFICE OF
THE ALBANY COUNTY CLERK ON 3/4/96 IN DRAWER 172
AS MAP 10251.

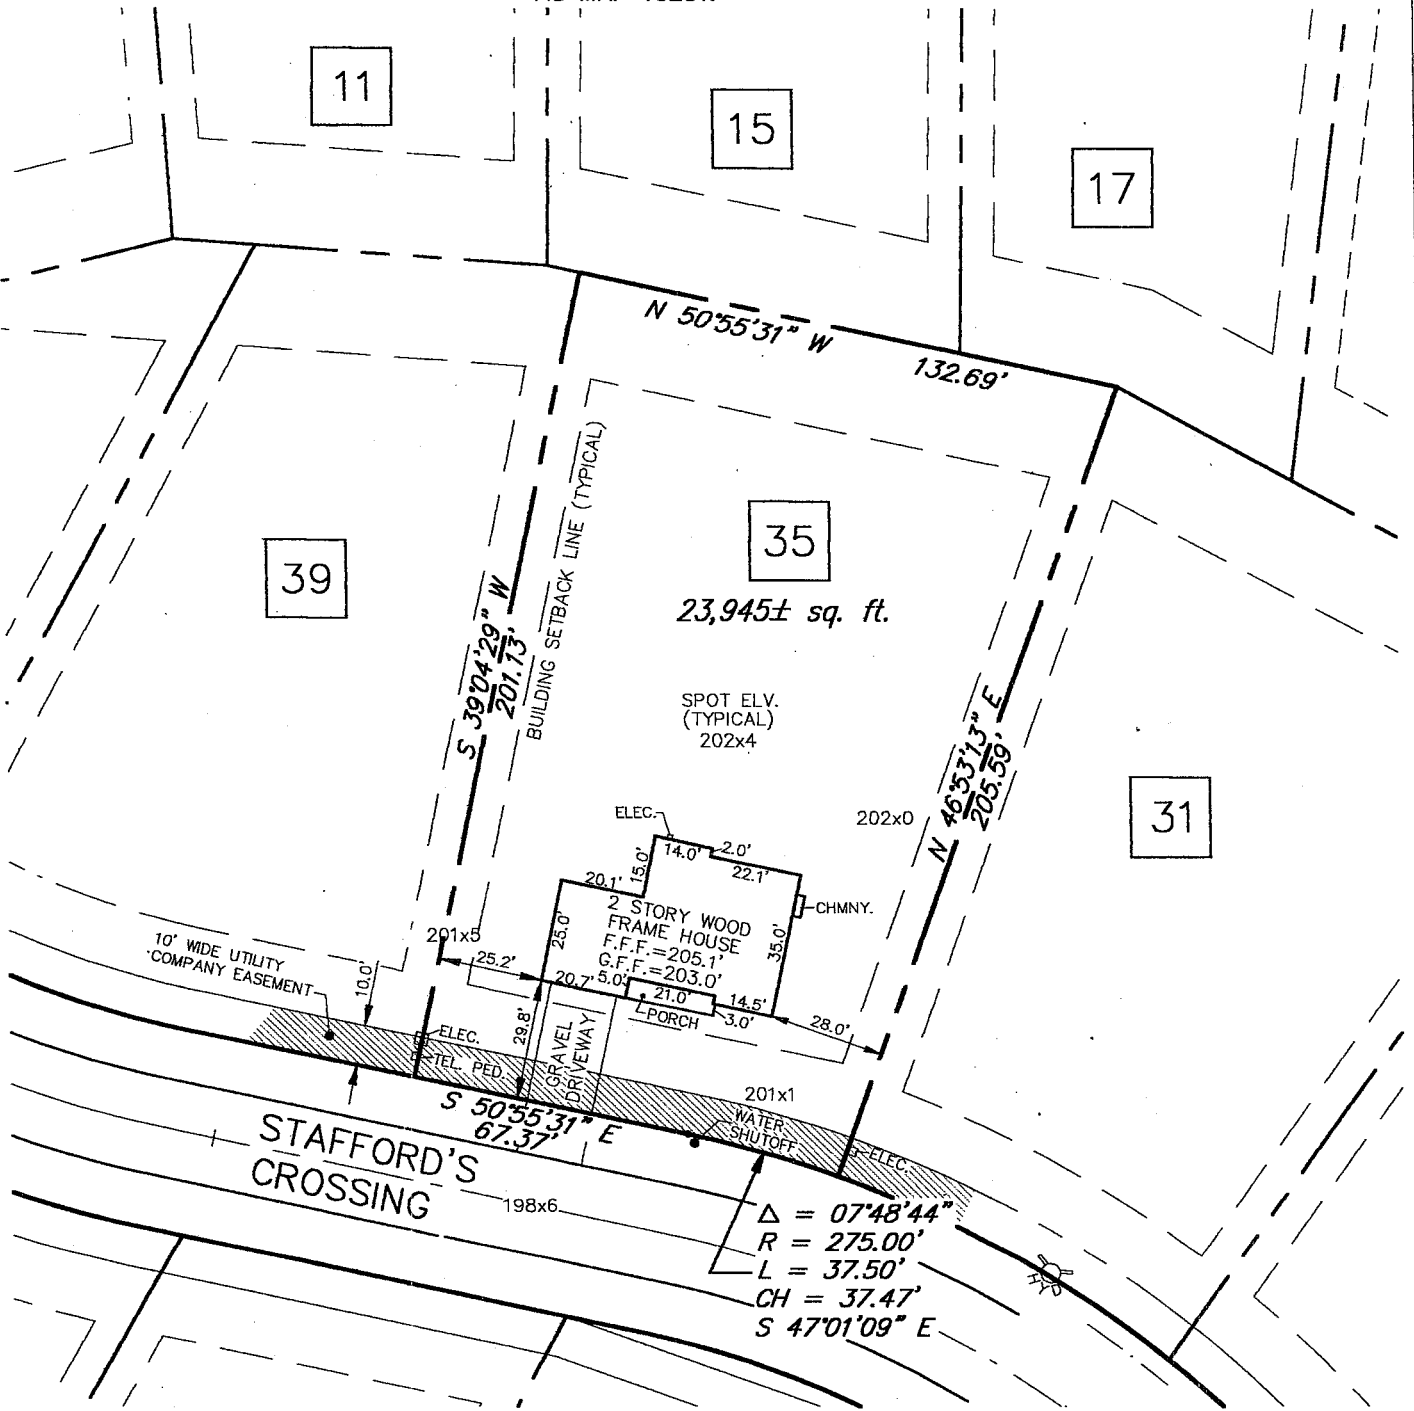

FIN. FLOOR GARAGE EL. = 203.0'
1st FIN. FLOOR EL. = 205.1'
CENTERLINE ROAD AT DRIVEWAY EL. = 198.6'

RG
3/24/97

UNAUTHORIZED ALTERATION OR ADDITION TO THIS DRAWING IS A VIOLATION OF SECTION 7209 SUBDIVISION 2. OF THE NEW YORK STATE EDUCATION LAW. ONLY COPIES MADE FROM THE ORIGINAL OF THIS DRAWING BEARING AN ORIGINAL INKED OR EMBOSSED SEAL AND SIGNATURE SHALL BE CONSIDERED TO BE VALID TRUE COPIES

William S. Lapan
WILLIAM S. LAPAN, L.S.
49705

INGALLS SMART ASSOCIATES
IN ENGINEERING & SURVEYING
103 OLD MILL ROAD
SCHENECTADY, N.Y. 12306
PHONE: (518) 356-0752

SURVEY
LOT 35 STAFFORD'S CROSSING
KRUMKILL MANOR EXTENSION 1
TOWN OF BETHLEHEM
COUNTY OF ALBANY STATE OF NEW YORK

DRAWN BY: H.P. CADD FILE: 92114F35	CHECKED BY: W.S.L. JOB NO. 92114.1	SCALE: 1" = 50'
DATE: MARCH 17, 1997	SHEET 1 OF 1	