


Lots are as shown on map entitled "MAP OF SECTION NO. 3 'INDIAN HILLS' PROPERTY OF BELMONTE BUILDERS, INC." dated May 5, 1989, last revised January 6, 1992, prepared by Edward W. Boutelle and Son, Civil Engineers and Surveyors, A Division of J. Kenneth Fraser and Associates, P.C., and filed in the Albany County Clerk's office May 15, 1992 as Map 9540 Drawer 172.

# ONEIDA COURT

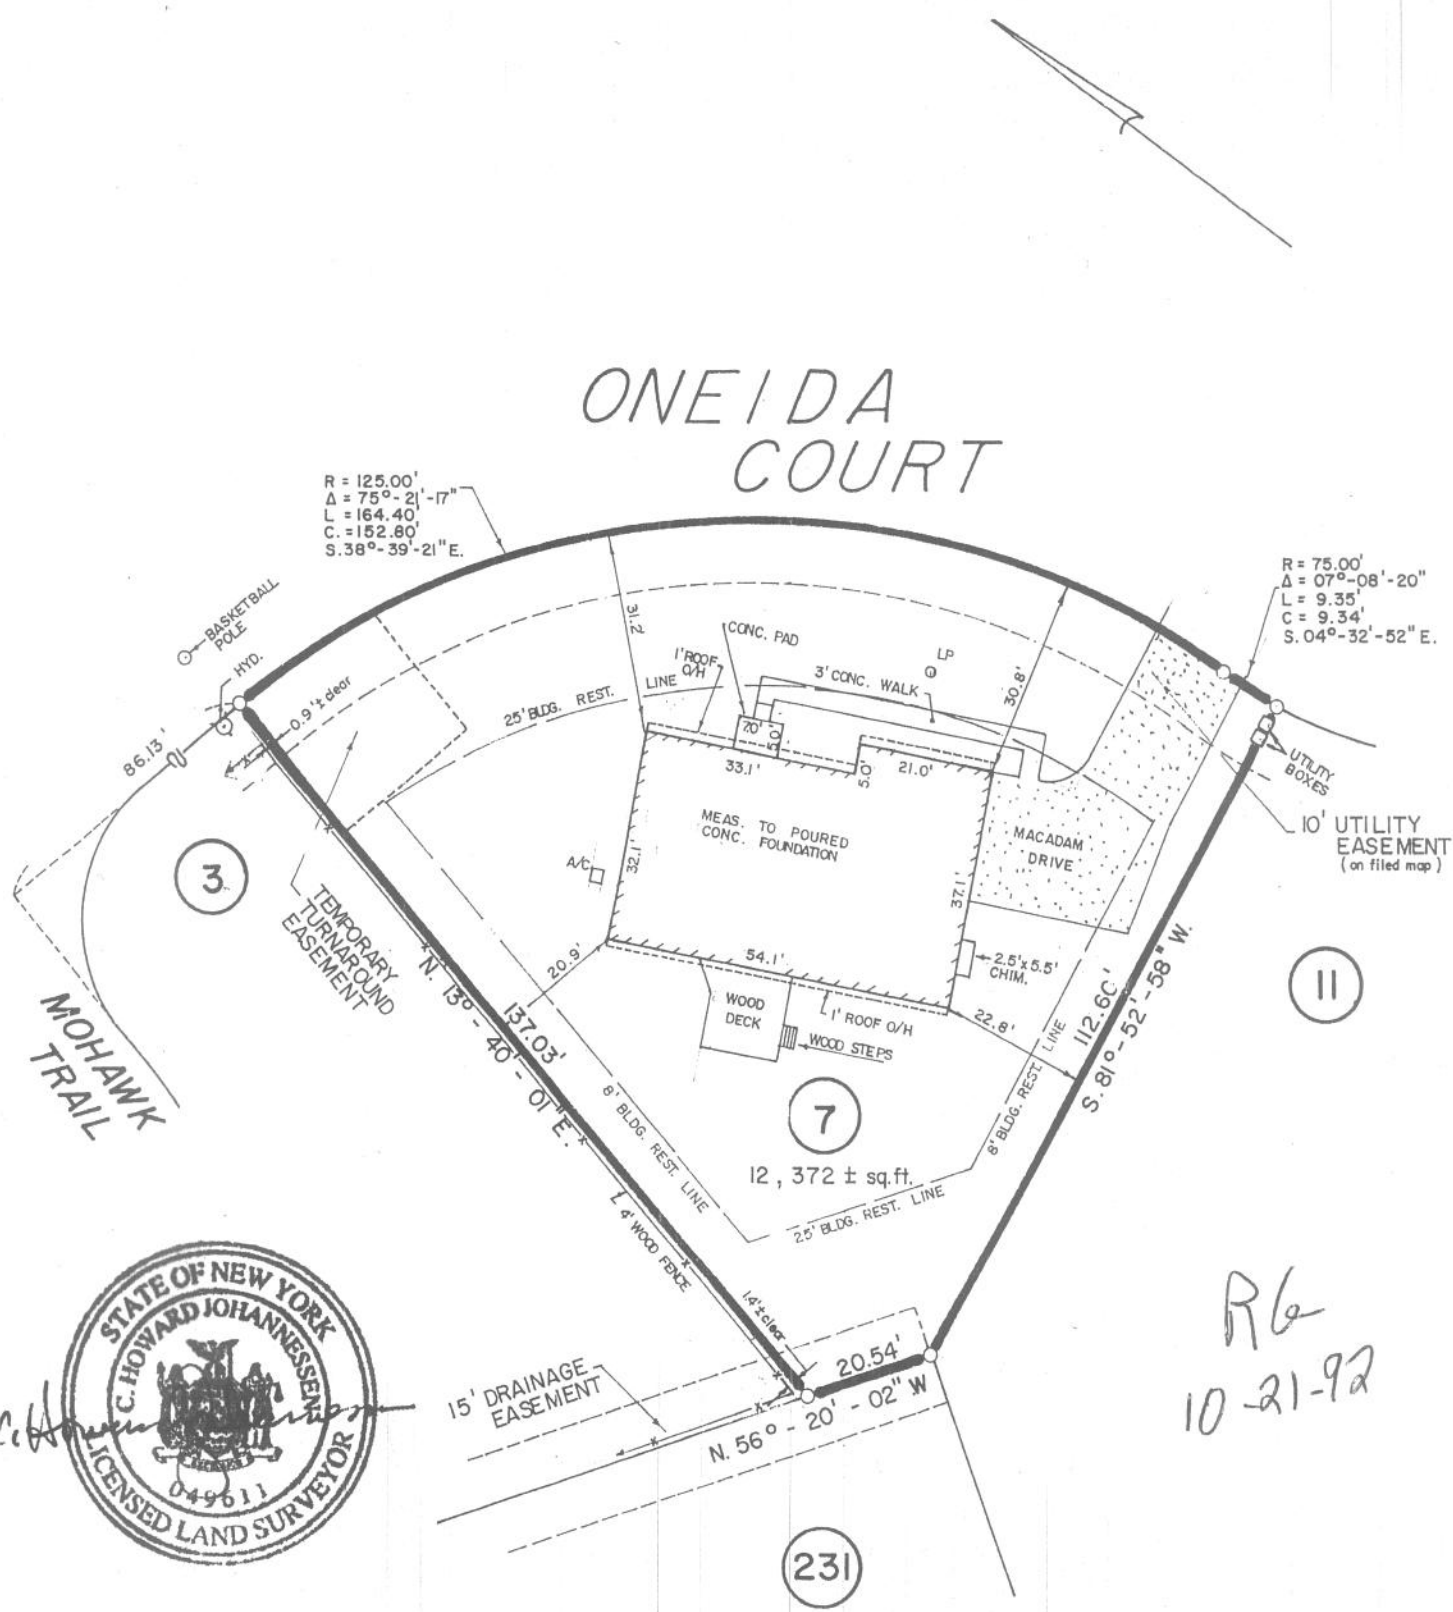

R = 125.00'  
 $\Delta = 75^{\circ} - 21' - 17''$   
 L = 164.40'  
 C = 152.80'  
 S.  $38^{\circ} - 39' - 21''$  E.

R = 75.00'  
 $\Delta = 07^{\circ} - 08' - 20''$   
 L = 9.35'  
 C = 9.34'  
 S.  $04^{\circ} - 32' - 52''$  E.



UNAUTHORIZED ALTERATION OR ADDITION TO A SURVEY MAP BEARING A LICENSED LAND SURVEYOR'S SEAL IS A VIOLATION OF SECTION 7209, SUB-DIVISION 2 OF THE NEW YORK STATE EDUCATION LAW. ONLY COPIES FROM THE ORIGINAL OF THIS SURVEY MARKED WITH AN ORIGINAL OF THE LAND SURVEYOR'S INKED SEAL OR HIS EMBOSSED SEAL SHALL BE CONSIDERED TO BE VALID TRUE COPIES. CERTIFICATIONS INDICATED HEREON SIGNIFY THAT THIS SURVEY WAS PREPARED IN ACCORDANCE WITH THE EXISTING CODE OF PRACTICE FOR LAND SURVEYS ADOPTED BY THE NEW YORK STATE ASSOCIATION OF PROFESSIONAL LAND SURVEYORS. SAID CERTIFICATIONS SHALL RUN ONLY TO THE PERSON FOR WHOM THE SURVEY IS PREPARED, AND ON HIS BEHALF TO THE TITLE COMPANY, GOVERNMENTAL AGENCY AND LENDING INSTITUTION LISTED HEREON, AND TO THE ASSIGNEES OF THE LENDING INSTITUTION. CERTIFICATIONS ARE NOT TRANSFERABLE TO ADDITIONAL INSTITUTIONS OR SUBSEQUENT OWNERS.

COUNTY ALBANY	BUILDING LOCATION SURVEY FOR ROBERT MARINI BUILDERS, INC. LOCATED IN TOWN OF BETHLEHEM	SCALE 1" = 30'
STATE NEW YORK		DATE JUNE 25, 1992
ORDER NO.	EDWARD W. BOUTELLE AND SON CIVIL ENGINEERS AND SURVEYORS DELMAR, NEW YORK	REVISION FOUND. LOC. 7-8-92 EXT. IMP. ADDED 10-20-92