


Certified To:
Chase Lincoln First Bank N.A., its successors and assigns
Public Abstract Corporation
John F. Lorio, Thomas J. Gosdeck & Elizabeth M. Bretton
O.J. Meyer
O.J. Meyer
10-31-88

LOT NO. 6

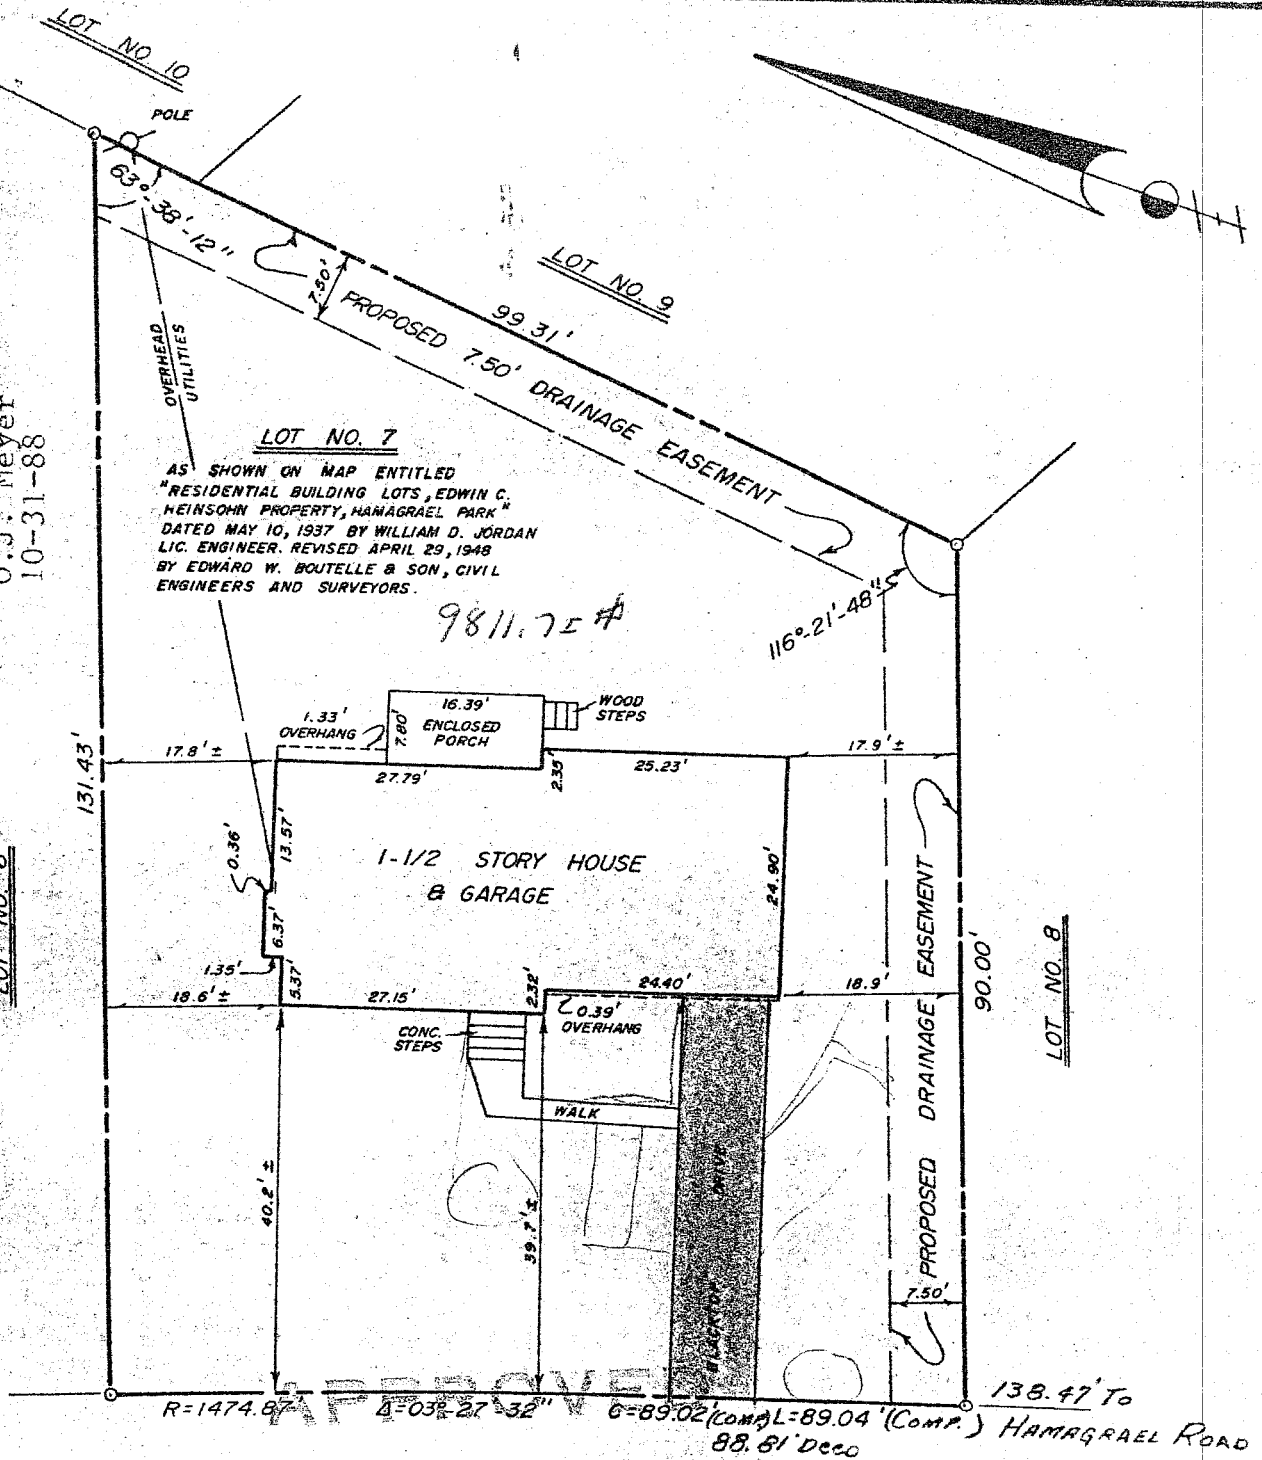

APR 20 1989
JORDAN *Wm J. P. Boulevard* BOULEVARD
BUILDING INSPECTOR
TOWN OF BETHLEHEM

FILE No. FB 167 PP. 8 DD 26

October 31, 1988

LOCATION SURVEY OF LANDS TO BE CONVEYED TO: JOHN F. LORIO, THOMAS J. GOSDECK & ELIZABETH M. BRETTON
90 JORDAN BOULEVARD
TOWN OF BETHLEHEM

O. J. MEYER
4 VLY ROAD

ALBANY, N. Y. 12205

P.L.S. LIC. NO. 30202

