


OF
HIGGINS

LANDS OF
FRED K. & MARGAR
BUDZYNA

EASEMENT GRANTED
BETHLEHEM WATER DIS
(GLENMONT EXTEN

2207 MEASOR
ALONG HIGHW
RIGHT-OF-WA

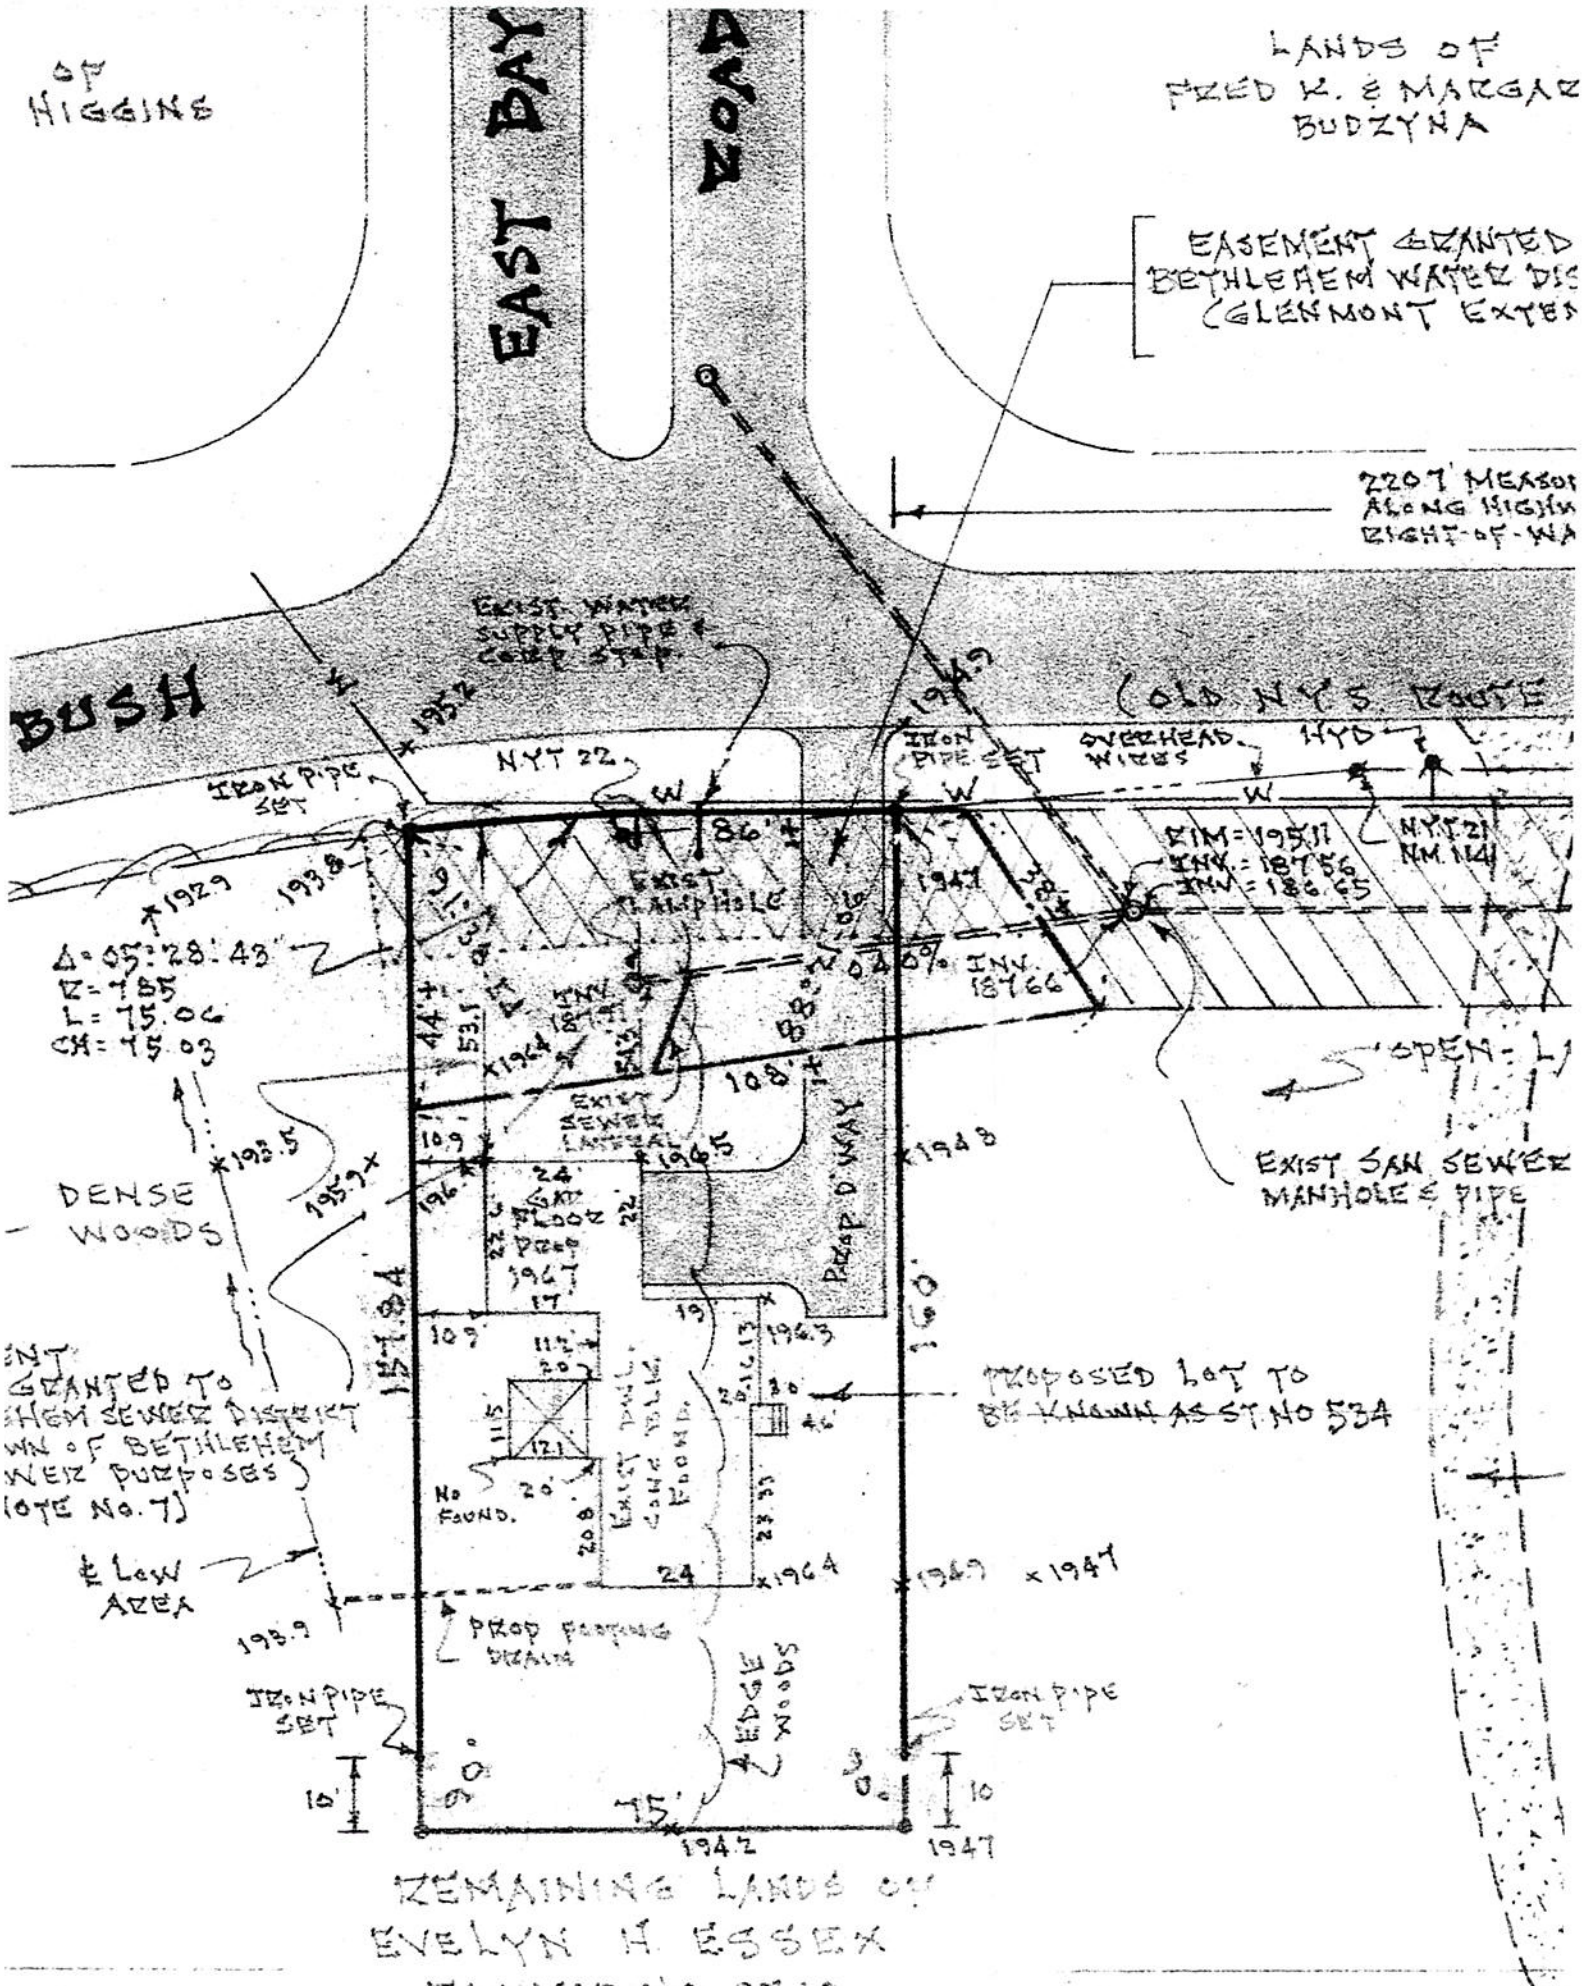

$\Delta = 05:28:43$
K = 785
L = 75.06
CH = 15.03

RIM = 195.11
INV = 187.56
INV = 186.65


PROPOSED LOT TO
BE KNOWN AS ST. NO 534

REMAINING LANDS OF
EVELYN H ESSEX

TAX MAP NO. 9710
SECTION NO. 8
PARCEL NO. 301



Dry Well

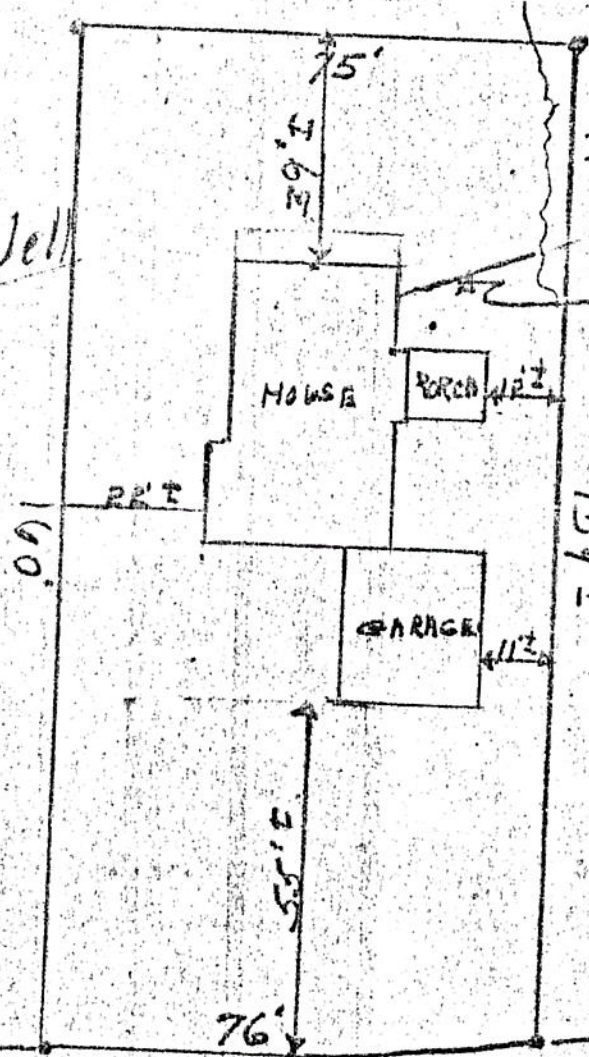

TOTAL AREA 11967 sq ft

15% 11967 = 1796

TOTAL HOUSE-PORCH-TERRACE 1770

FEURA

BUSH

ST BAYBERRY

FEURABUSH RD
 GLENMONT NY,
 8-18-82
 WEBER BROS
 Scale 1" = 30'