

APPROVED

MAR 10 1983
[Signature]
 BUILDING INSPECTOR
 TOWN OF BETHLEHEM


Scale
 1 inch = 20 feet

Survey Made October 3, 1964,
 Map Drawn October 10, 1964,
 Leo H. Maynard, P.E. & L.S.
 New York State License # 19600.

Map Showing Property Owned by
 Harold J. and Eleanor C. Rendert
 In the Town of Bethlehem, County of
 Albany and State of New York.

Deed References

A. Dated April 21, 1949, Rec'd. April 21, 1949.
 Liber 1162 Page 433
 B. Sept. 24, 1957, Rec'd. Sept. 25, 1957,
 Liber 1554 Page 53

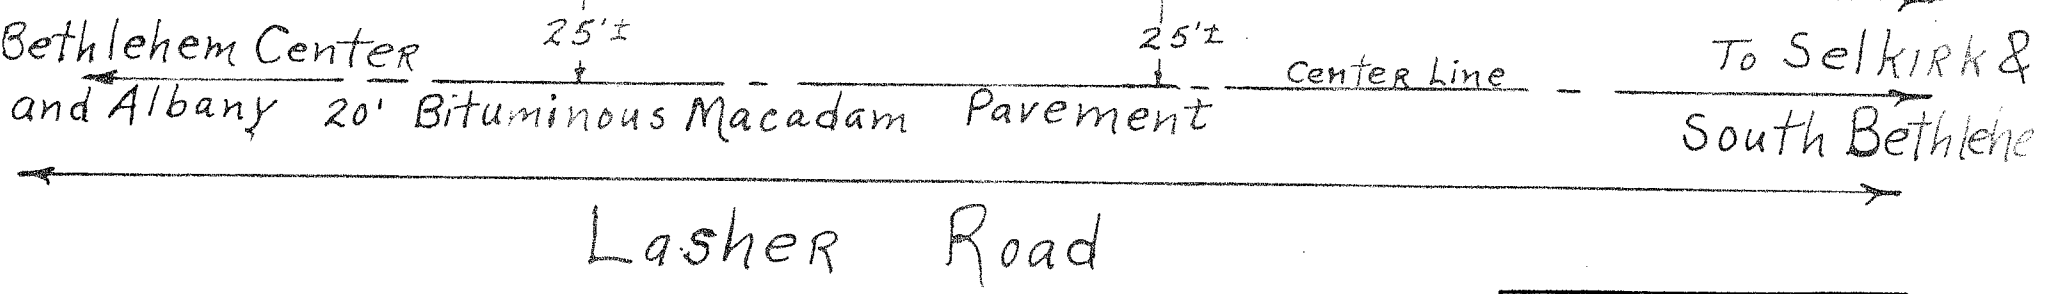

Magnetic North



APPROVED
 MAY 27 1999
[Signature]
 BUILDING INSPECTOR
 TOWN OF BETHLEHEM