


OPEN SPACE AREA  
 HOMEOWNERS ASSOCIATION  
 LANDS N/W OF  
 CHARLES J. JR., MIKE F., GEORGE H., & TRUDIE  
 WALDENMAIER  
 BOOK 2673, PAGE 778

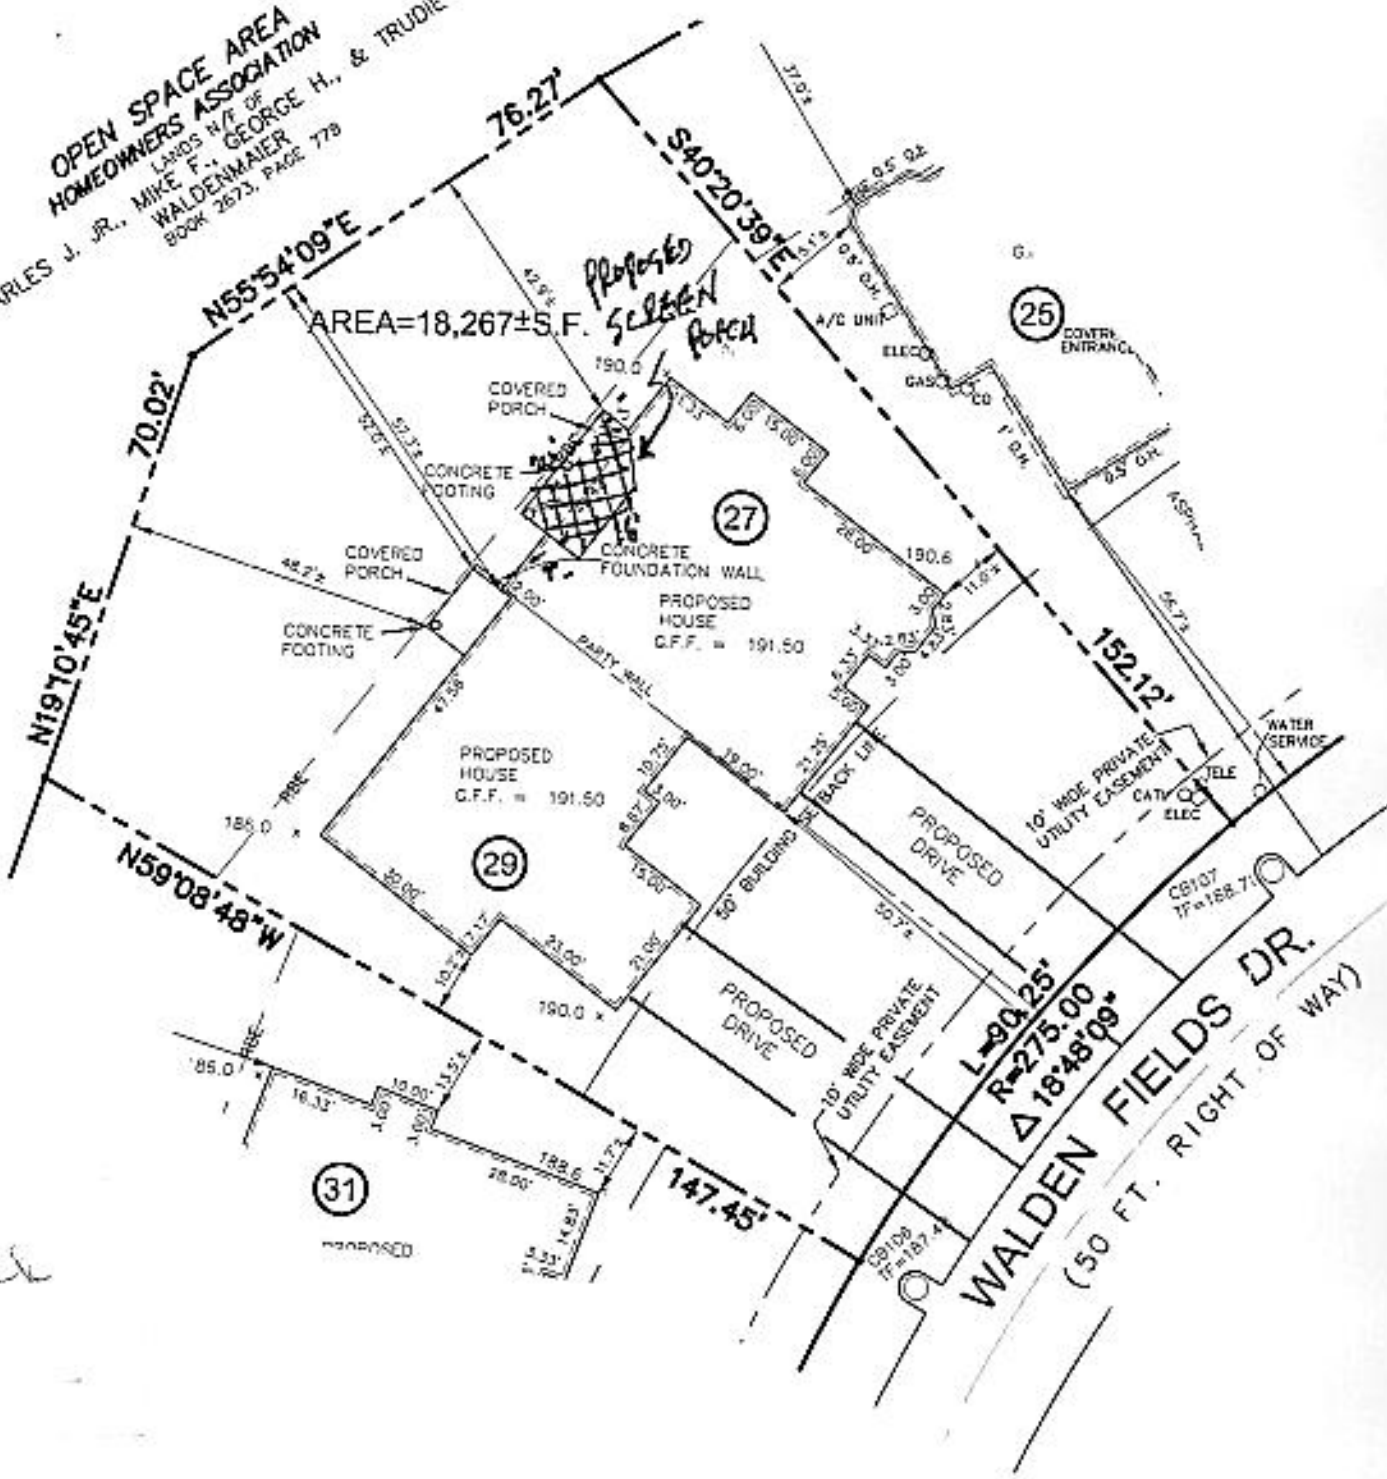

*see porch*  
*BB*

P:\walden\_late.dwg 05/27/04 12:26:29 PM EDT

© 2003  
 Associates LLP  
 s, Architects,  
 ce Architects,  
 , Surveyors  
 s reserved.  
 rized duplication is  
 on of applicable laws.

Date	Record of Work	Appr.
11-24-03	ADDED RBE LINE (REAR BUILDING ENVELOPE)	
8-28-04	PROPOSED PLOT PLAN	MRD
6-30-04	REVISED PER COMMENTS	MRD
5-10-04	revised Found.Plan	MRD

Five West Plaza, Building 1  
 Washington Avenue Extension  
 Albany, NY 12205-6511



**WALDENMAIER ASSOCIATES LLP**  
 Engineers  
 Architects  
 Landscape Architects  
 Surveyors  
 Planners

Tel: 518-452-4251  
 Fax: 518-452-9234