



NOTE:  
1.) THREE (3) FEET OF SEPARATION WILL BE MAINTAINED BETWEEN CATCH BASINS AND WATER MAINS.

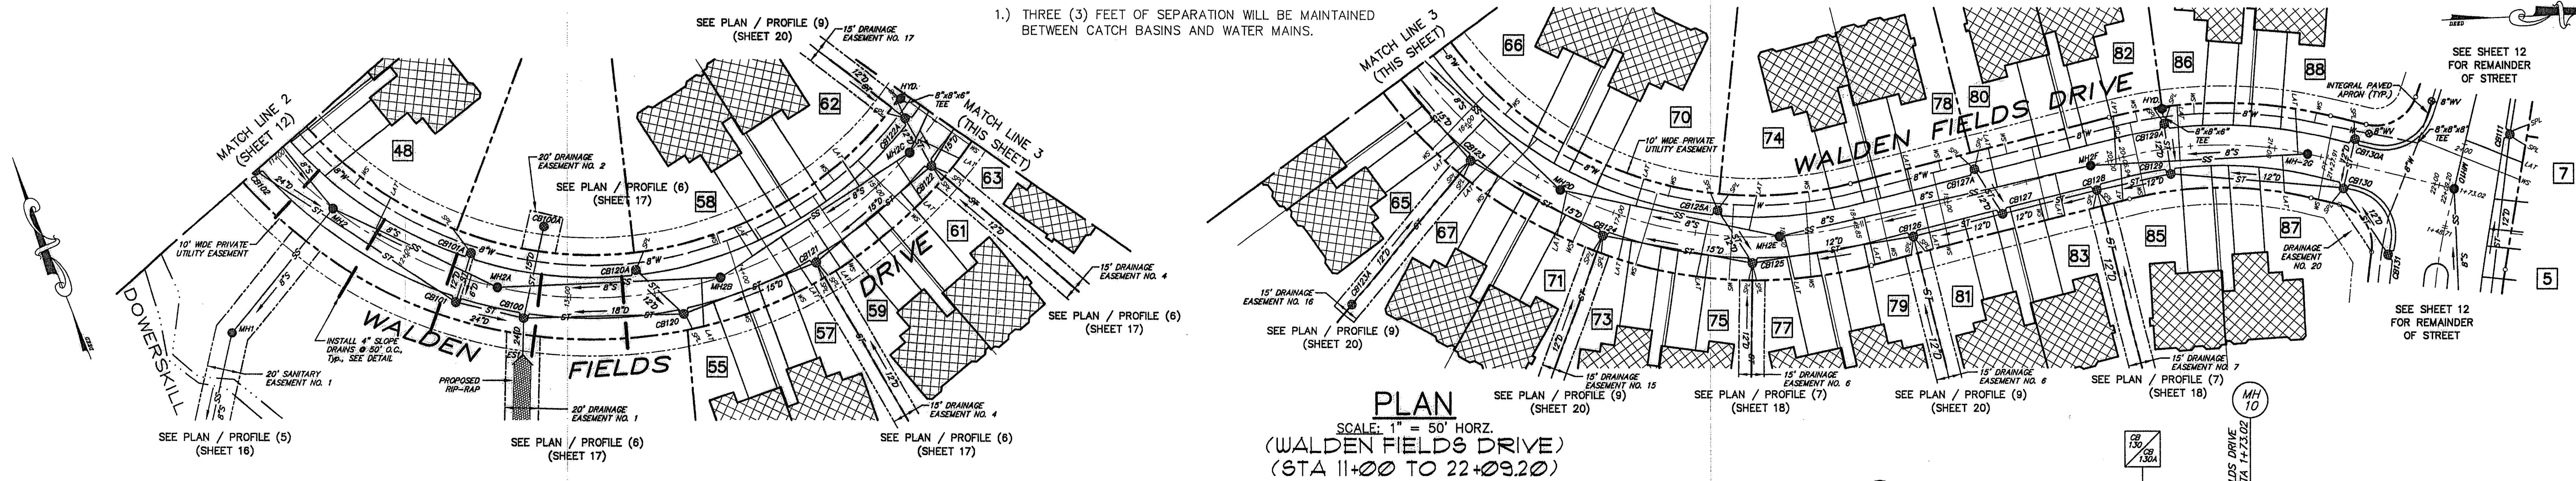

PLAN  
SCALE: 1" = 50' HORZ.  
(WALDEN FIELDS DRIVE)  
(STA 11+00 TO 22+09.20)

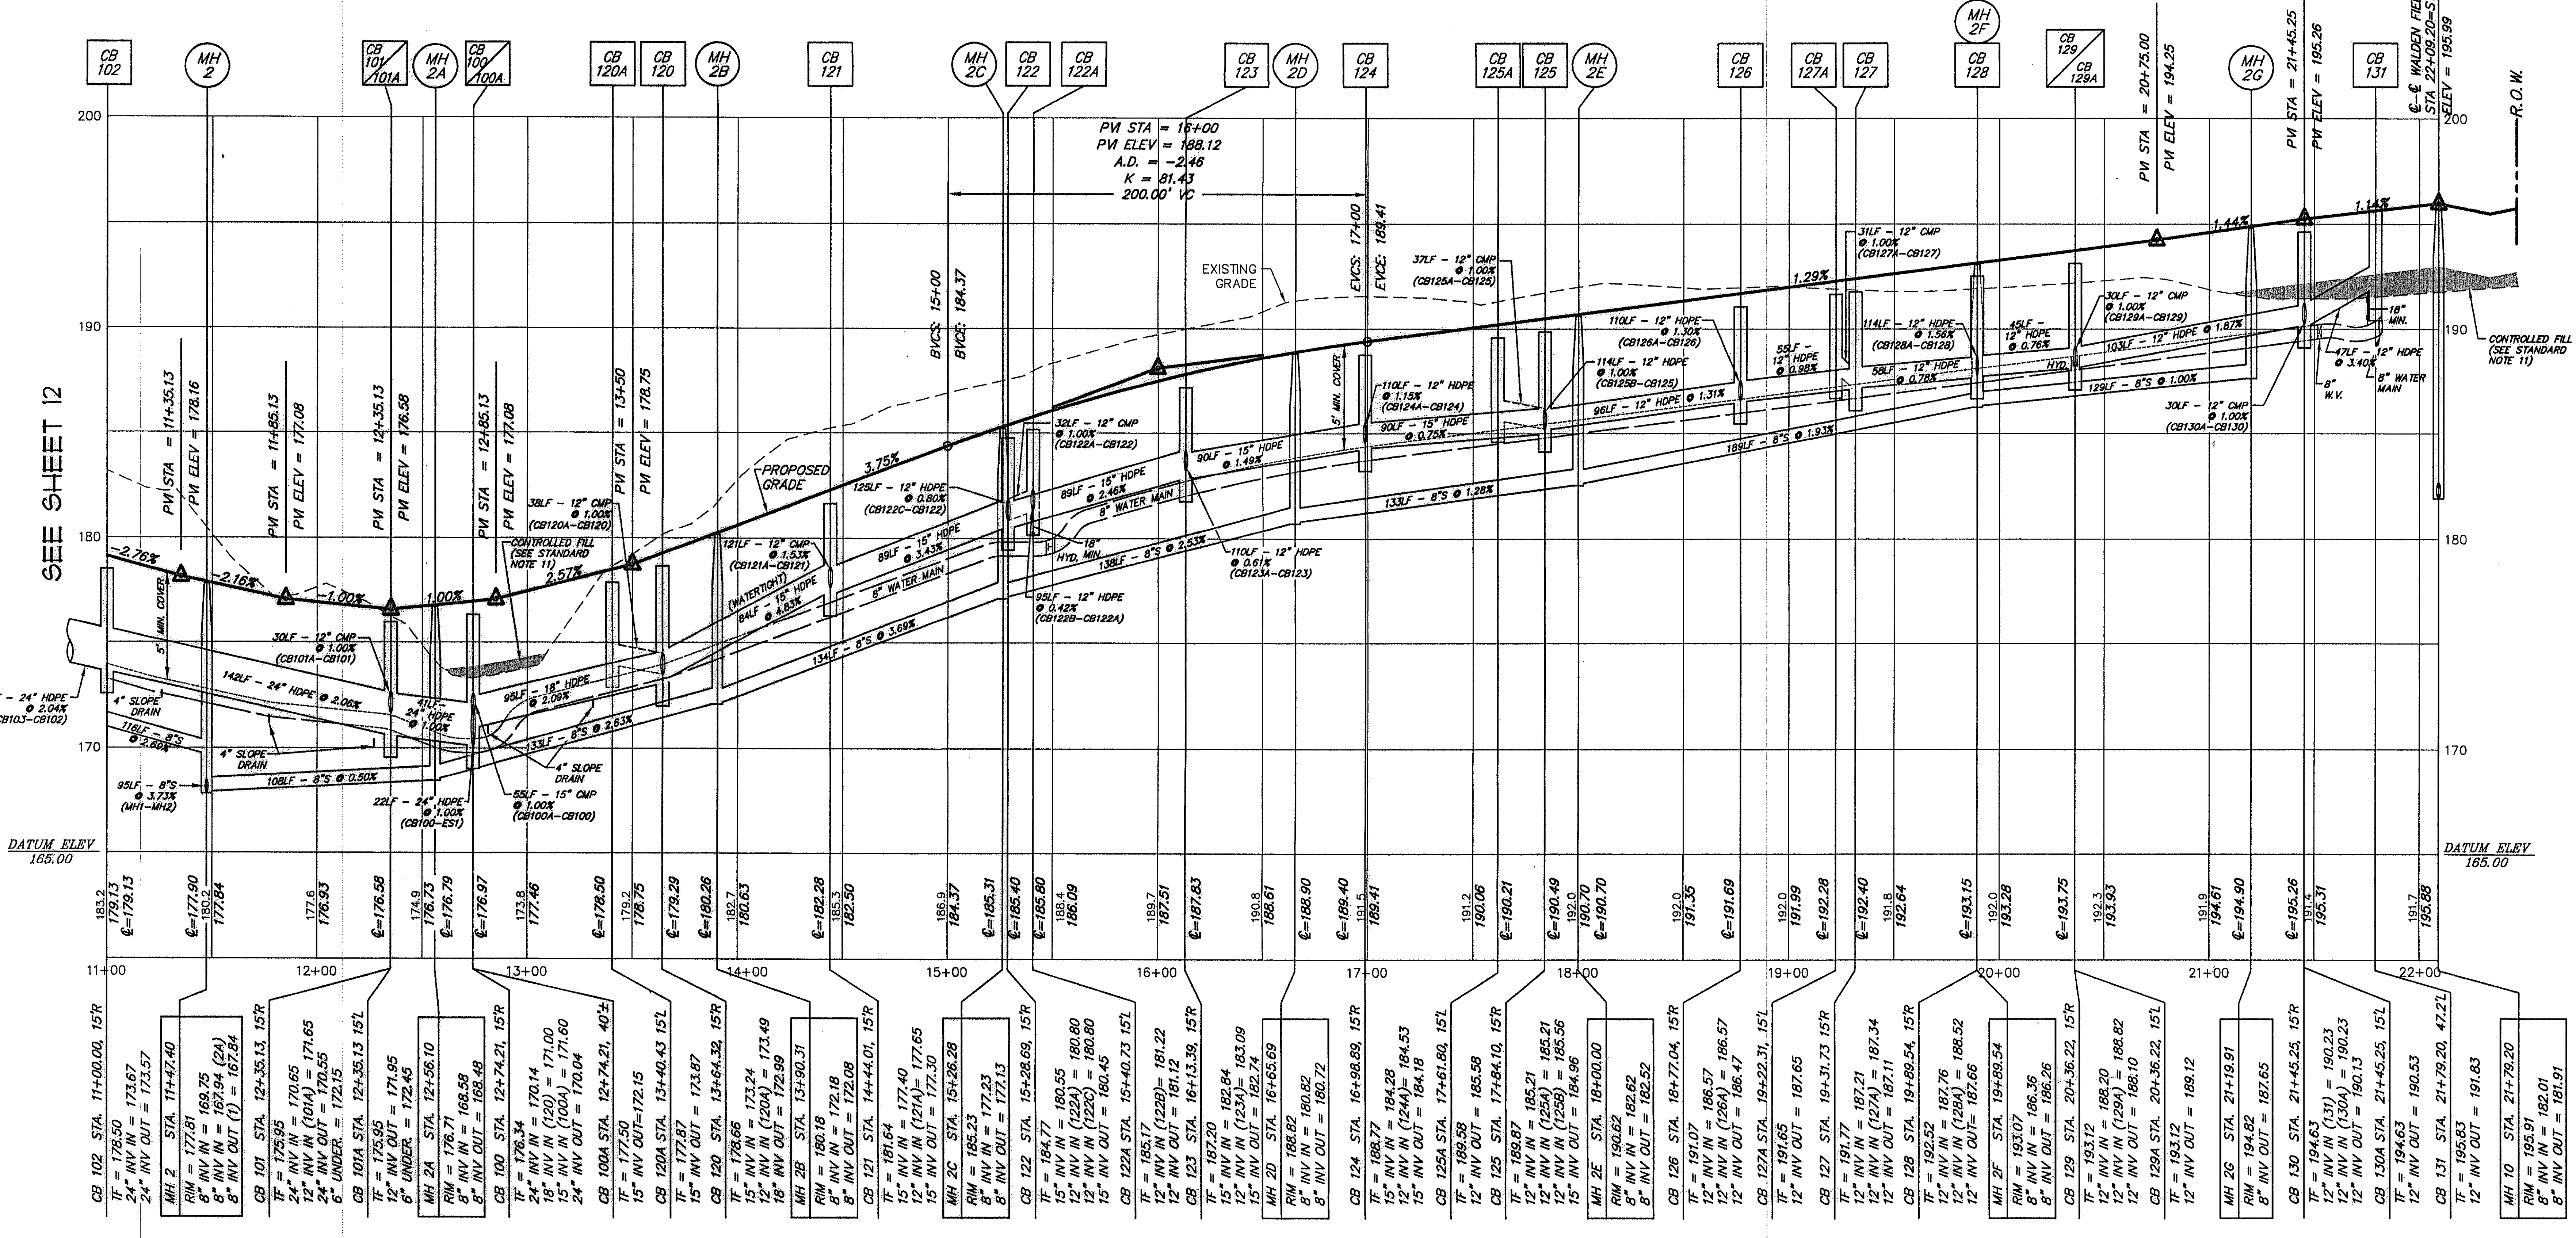

PROFILE  
SCALE: 1" = 50' HORZ.  
1" = 5' VERT.  
(WALDEN FIELDS DRIVE)  
(STA 11+00 TO 22+09.20)

UNLESS INDICATED OTHERWISE, ALL PROPOSED:  
A) WATER MAINS ARE 8" D.I.P. CLASS-52  
B) SANITARY MAINS ARE 8" PVC SDR-26 / LATERALS ARE: 6" PVC SDR-26  
C) CATCH BASINS, STORM MANHOLES, AND SANITARY MANHOLES ARE 4' I.D.

ALBANY COUNTY DEPARTMENT OF HEALTH  
DIVISION OF ENVIRONMENTAL HEALTH SERVICES  
By direction of the Commissioner of Health, these plans are hereby approved. See first sheet for date and signature.

Rev. no.	Date	REVISIONS	Description	By
F	06/06/03	REVISED PER TOWN COMMENTS		J.P.P.
E	04/25/03	REVISED PER TOWN COMMENTS & A.C.D.O.H. COMMENTS		J.P.P.
D	1/28/03	REVISED PER TOWN COMMENTS		J.P.P.
C	11/11/02	REVISED PER TOWN COMMENTS		M.R.T.
B	9/23/02	REVISED PER TOWN COMMENTS		M.R.T.
A	5/29/02	ISSUED FOR REVIEW		D.E.O.

**L.S. SIPHERLY & ASSOCIATES**  
ENGINEERS • SURVEYORS • LAND PLANNERS  
696 TROY-SCHENECTADY ROAD, LATHAM, N.Y. 12110  
PHONE: (518) 782-1800 FAX: (518) 782-1252

DESIGNED BY: D.E.O.  
DRAWN BY: N.C.  
CHECKED BY: L.T.S.  
APPROVED BY: L.T.S.  
SCALE: 1" = 50'  
DATE: MAY 3, 2002  
ISSUED:

STATE OF NEW YORK  
NICHOLAS CO.  
REGISTERED PROFESSIONAL ENGINEER  
074621

PLAN / PROFILE (2)  
WALDEN FIELDS DRIVE STA 11+00 TO 22+09.20  
WALDENMAIER  
PLANNED RESIDENTIAL DEVELOPMENT  
ELSMERE AVENUE & FEURA BUSH ROAD  
TOWN OF BETHLEHEM  
COUNTY OF ALBANY  
STATE OF NEW YORK

© COPYRIGHT 2002  
L.S. SIPHERLY & ASSOCIATES  
UNAUTHORIZED REPRODUCTION IS A VIOLATION OF APPLICABLE LAWS.  
SHEET NUMBER  
**13**  
13 OF 20  
REV. NO. DWG. NO.  
F D-02085

PROFILES.dwg 6-30-03 2:58:14 pm EST