



PLAN
SCALE: 1" = 50' HORIZ.
(DALTON COURT - STA 0+00 TO 6+90.09)

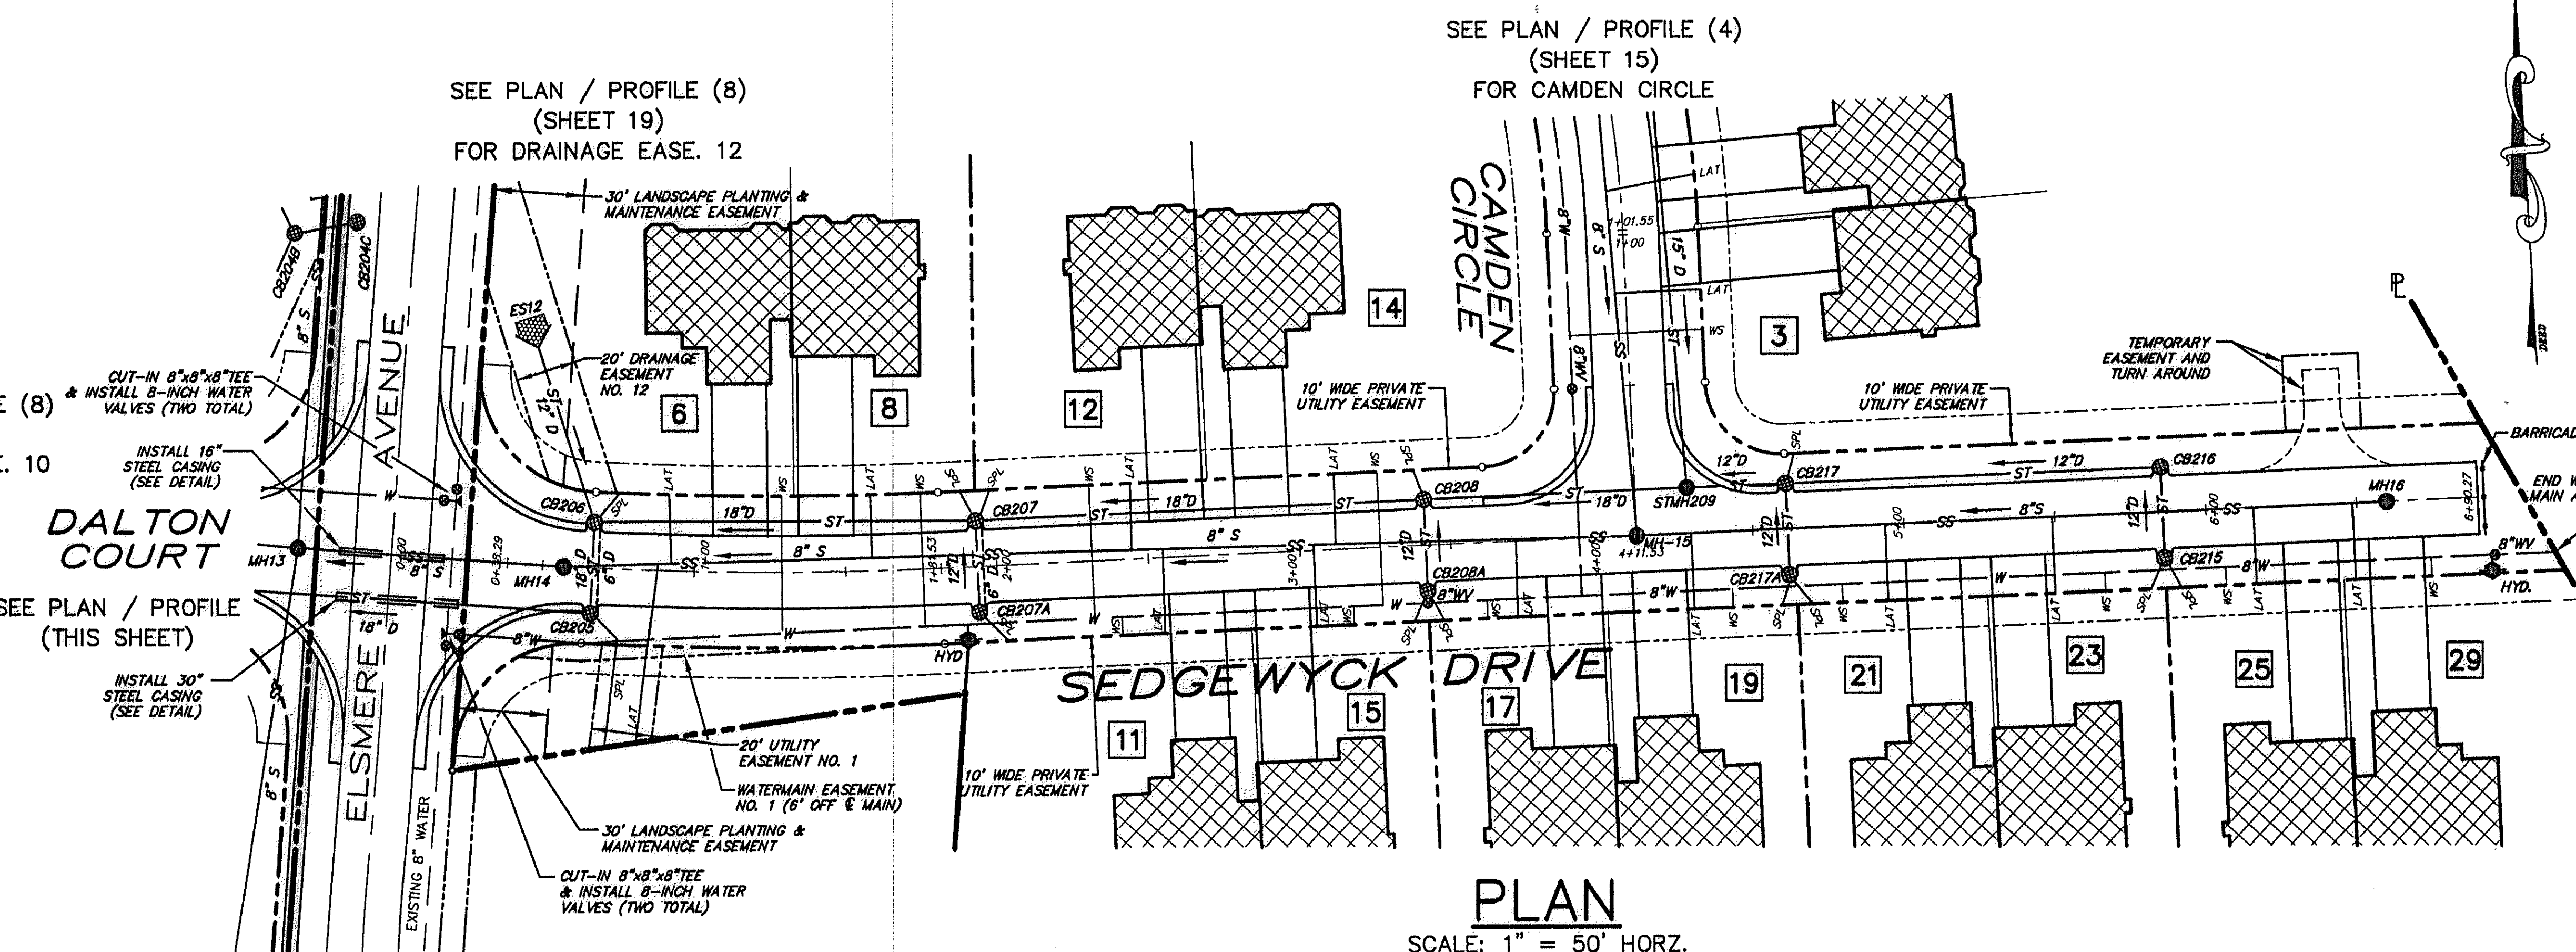


PLAN
SCALE: 1" = 50' HORIZ.
(SEDGEWYCK DRIVE - STA 0+00 TO 6+90.27)

- NOTE:
- THREE (3) FEET OF SEPARATION WILL BE MAINTAINED BETWEEN CATCH BASINS AND WATER MAINS.
- UNLESS INDICATED OTHERWISE, ALL PROPOSED:
- WATER MAINS ARE 8" D.I.P. CLASS-52
 - SANITARY MAINS ARE 8" PVC SDR-26 / LATERALS ARE: 6" PVC SDR-26
 - CATCH BASINS, STORM MANHOLES, AND SANITARY MANHOLES ARE 4' I.D.

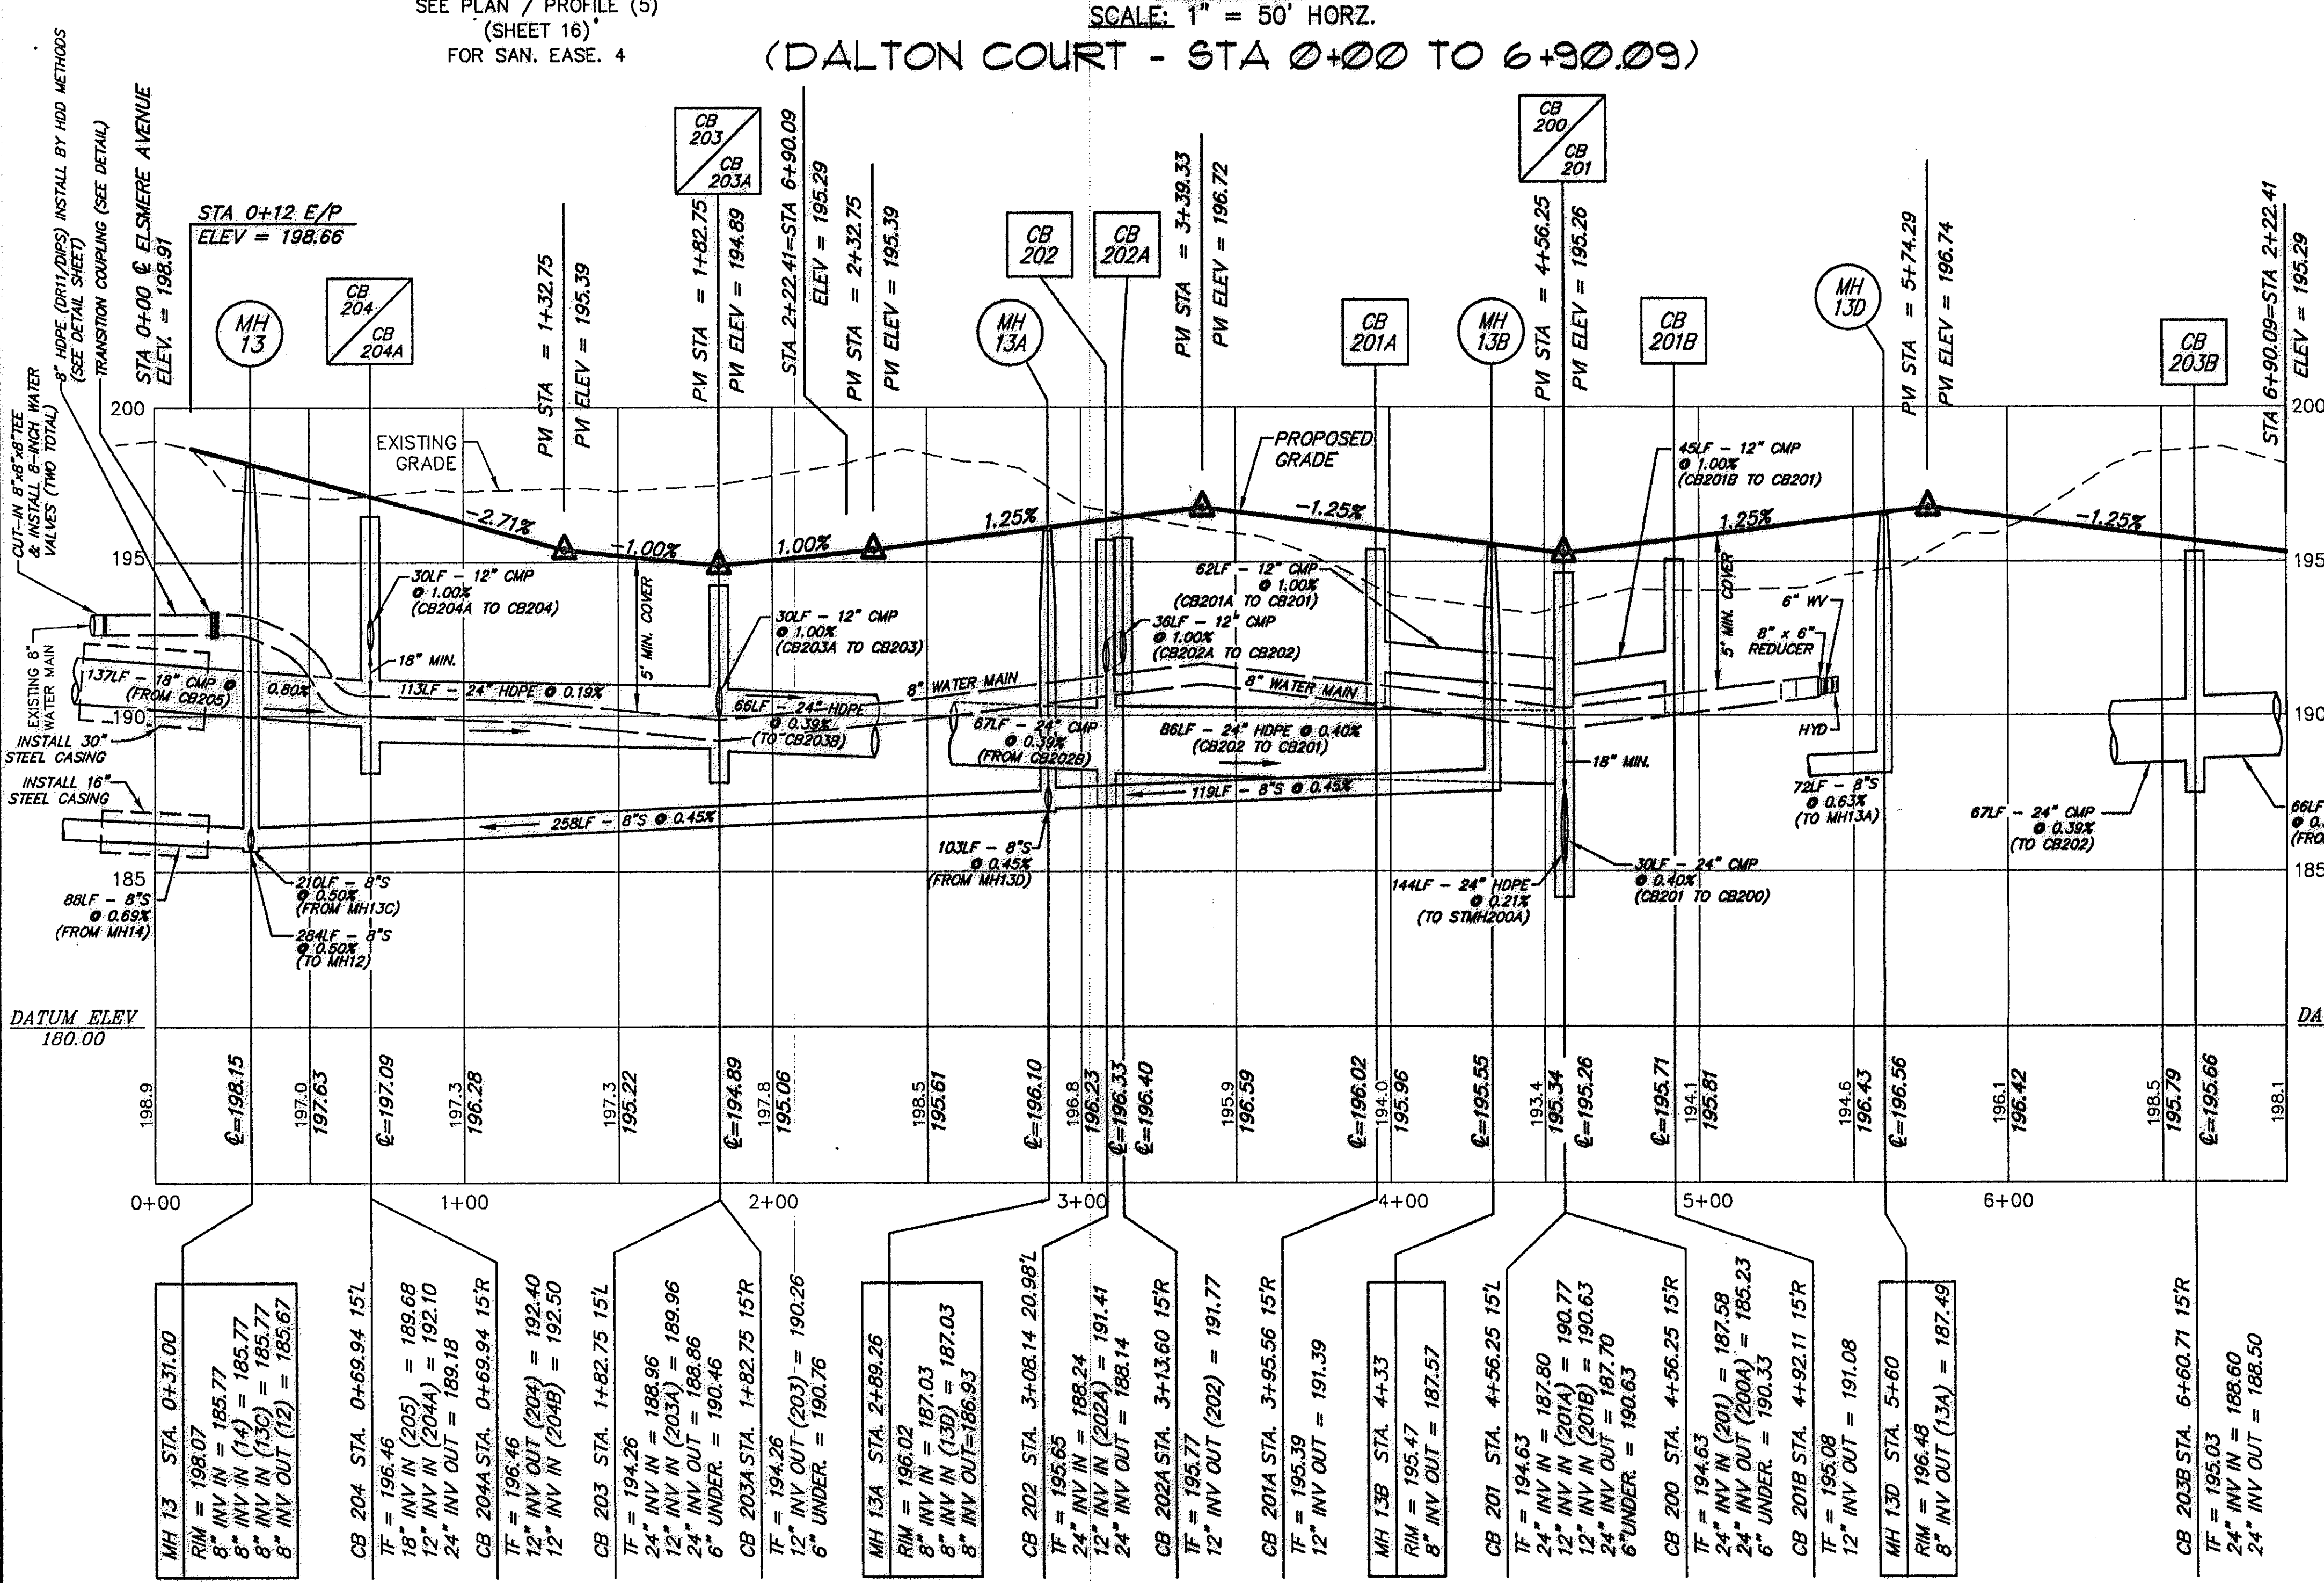

PROFILE
SCALE: 1" = 50' HORIZ.
(DALTON COURT - STA 0+00 TO 6+90.09)

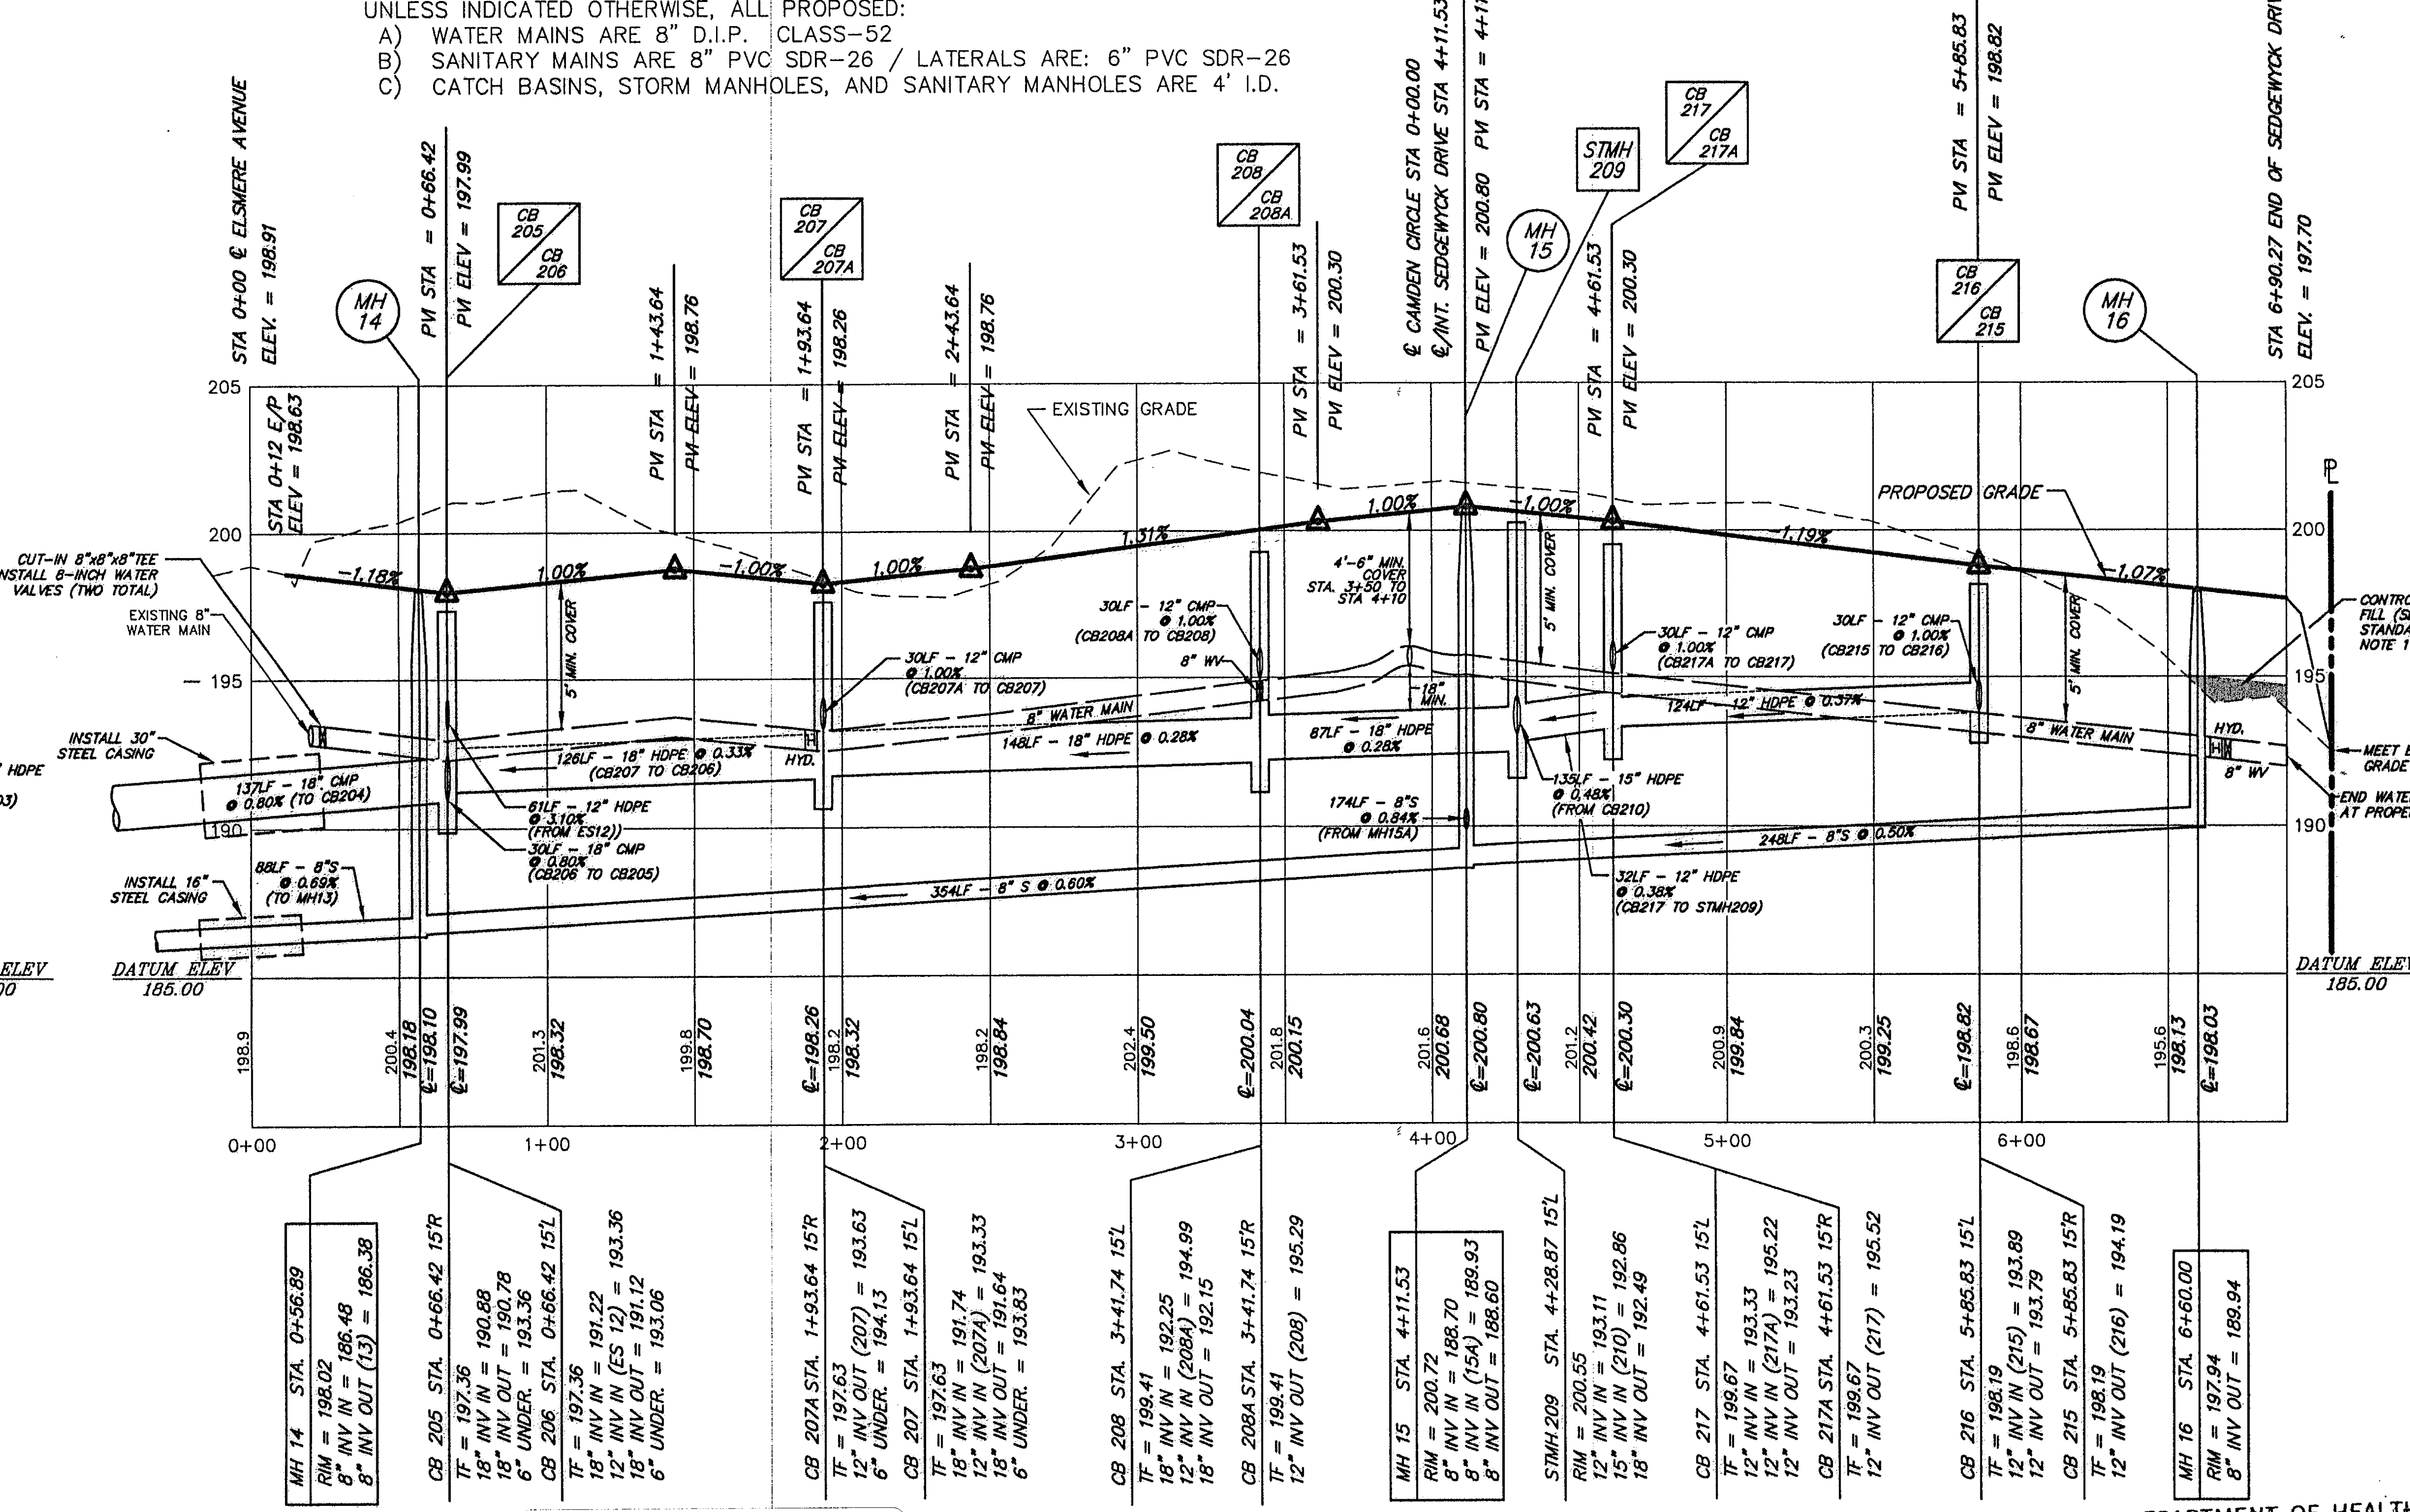

PROFILE
SCALE: 1" = 50' HORIZ.
(SEDGEWYCK DRIVE - STA 0+00 TO 6+90.27)

ALBANY COUNTY DEPARTMENT OF HEALTH
DIVISION OF ENVIRONMENTAL HEALTH SERVICES.
By direction of the Commissioner of Health, these plans are hereby approved. See first sheet for date and signature.

PROFILES.dwg 6-30-03 2:58:14 pm EST

Rev. No.	Date	Description	By
G	06/06/03	REVISED PER TOWN COMMENTS	J.P.P.
F	05/12/03	REVISED PER ALBANY COUNTY HEALTH DEPT. COMMENTS	D.E.O.
E	04/25/03	REVISED PER TOWN COMMENTS & A.C.D.O.H. COMMENTS	J.P.P.
D	02/07/03	REVISED PER TOWN COMMENTS	J.P.P.
C	11/11/02	REVISED PER TOWN COMMENTS	M.R.T.
B	9/23/02	REVISED PER TOWN COMMENTS	M.R.T.
A	5/29/02	ISSUED FOR REVIEW	D.E.O.

L.S. L. SIPPERLY & ASSOCIATES
ENGINEERS • SURVEYORS • LAND PLANNERS
696 TROY-SCHENECTADY ROAD, LATHAM, N.Y. 12110
PHONE: (518) 782-1800 FAX: (518) 782-1252

It is a violation of the education law of the state of New York, for any person, unless he is acting under the direction of a Licensed Professional Engineer, to alter this document in any way.

06-06-03

DESIGNED BY: D.E.O.
DRAWN BY: N.C.
CHECKED BY: L.T.S.
APPROVED BY: AS NOTED
DATE: MAY 3, 2002
ISSUED:

PLAN / PROFILE (3)
DALTON COURT STA 0+00 TO 6+90.09
SEDGEWYCK DRIVE STA 0+00 TO 6+90.27
WALDENMAIER
PLANNED RESIDENTIAL DEVELOPMENT
ELSMERE AVENUE & FEURA BUSH ROAD
COUNTY OF ALBANY
TOWN OF BETHLEHEM
STATE OF NEW YORK

REV. NO.	DWG. NO.
G	D-02086

SHEET NUMBER
14
14 OF 20