


PLAN
SCALE: 1" = 50' HORIZ.
(CAMDEN CIRCLE - STA 0+00 TO 8+40.36)

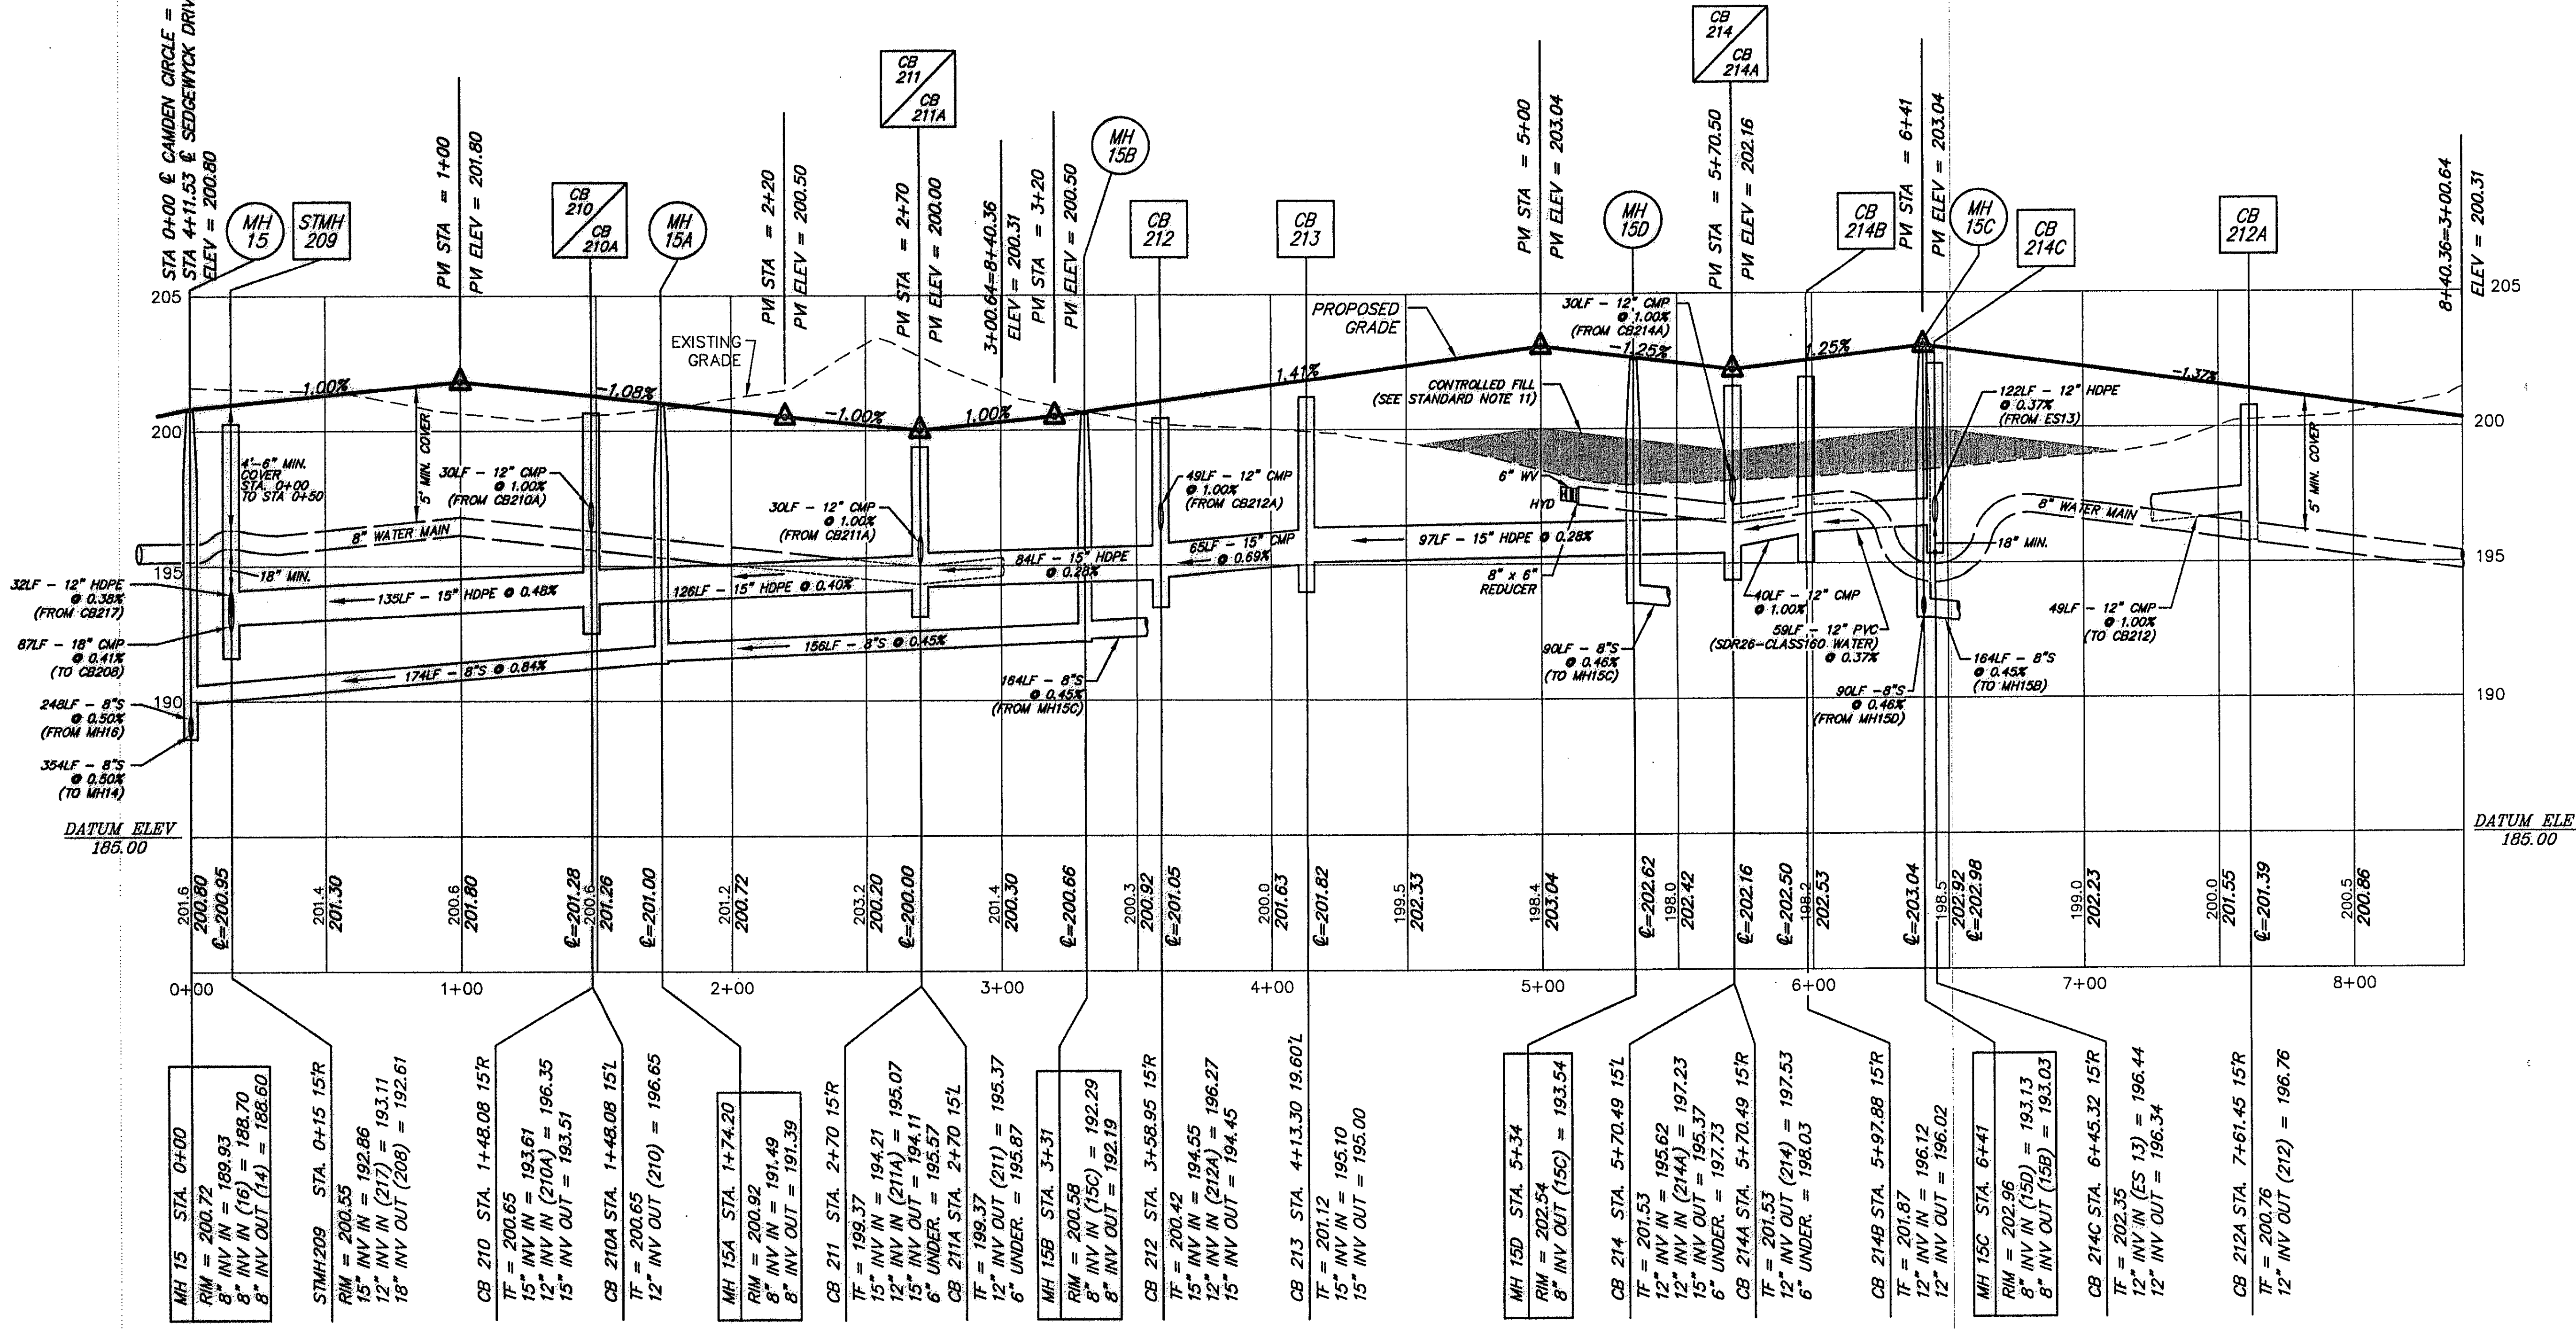


PROFILE
SCALE: 1" = 50' HORIZ.
1" = 5' VERT.
(CAMDEN CIRCLE - STA 0+00 TO 8+40.36)

NOTE:
1.) THREE (3) FEET OF SEPARATION WILL BE MAINTAINED BETWEEN CATCH BASINS AND WATER MAINS.

UNLESS INDICATED OTHERWISE, ALL PROPOSED:
A) WATER MAINS ARE 8" D.I.P. CLASS-52
B) SANITARY MAINS ARE 8" PVC SDR-26 / LATERALS ARE: 6" PVC SDR-26
C) CATCH BASINS, STORM MANHOLES, AND SANITARY MANHOLES ARE 4' I.D.

ALBANY COUNTY DEPARTMENT OF HEALTH
DIVISION OF ENVIRONMENTAL HEALTH SERVICES
By direction of the Commissioner of Health, these plans are hereby approved. See first sheet for date and signature.

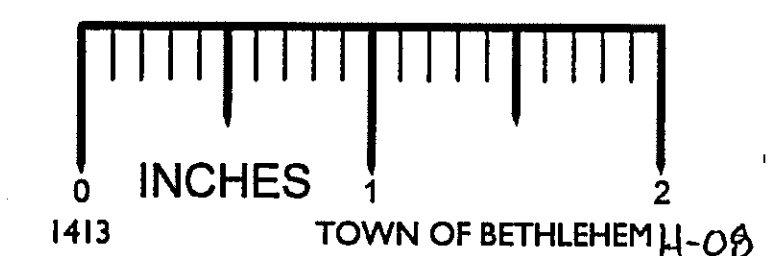

Rev no	Date	Description	By
F	05/12/03	REVISED PER ALBANY COUNTY HEALTH DEPT. COMMENTS	D.E.O.
E	04/25/03	REVISED PER TOWN COMMENTS & A.C.D.O.H. COMMENTS	J.P.P.
D	02/07/03	REVISED PER TOWN COMMENTS	
C	11/11/02	REVISED PER TOWN COMMENTS	M.R.T.
B	9/23/02	REVISED PER TOWN COMMENTS	M.R.T.
A	5/29/02	ISSUED FOR REVIEW	D.E.O.

L.S. SIPHERLY & ASSOCIATES
ENGINEERS • SURVEYORS • LAND PLANNERS
698 TROY-SCHENECTADY ROAD, LATHAM, N.Y. 12110
PHONE: (518) 782-1800 FAX: (518) 782-1282

DESIGNED BY: D.E.O.
DRAWN BY: N.C.
CHECKED BY: L.T.S.
APPROVED BY: AS NOTED
DATE: MAY 3, 2002
ISSUED:

STATE OF NEW YORK
NICHOLAS CO.
REGISTERED PROFESSIONAL ENGINEER
074621

PLAN / PROFILE (4)
CAMDEN CIRCLE STA 0+00 TO 8+40.36
WALDENMAIER
PLANNED RESIDENTIAL DEVELOPMENT
ELSMERE AVENUE & FEURA BUSH ROAD
TOWN OF BETHLEHEM
COUNTY OF ALBANY
STATE OF NEW YORK

SHEET NUMBER	
15	
15 OF 20	
REV. NO.	DWG. NO.
F	D-02087