


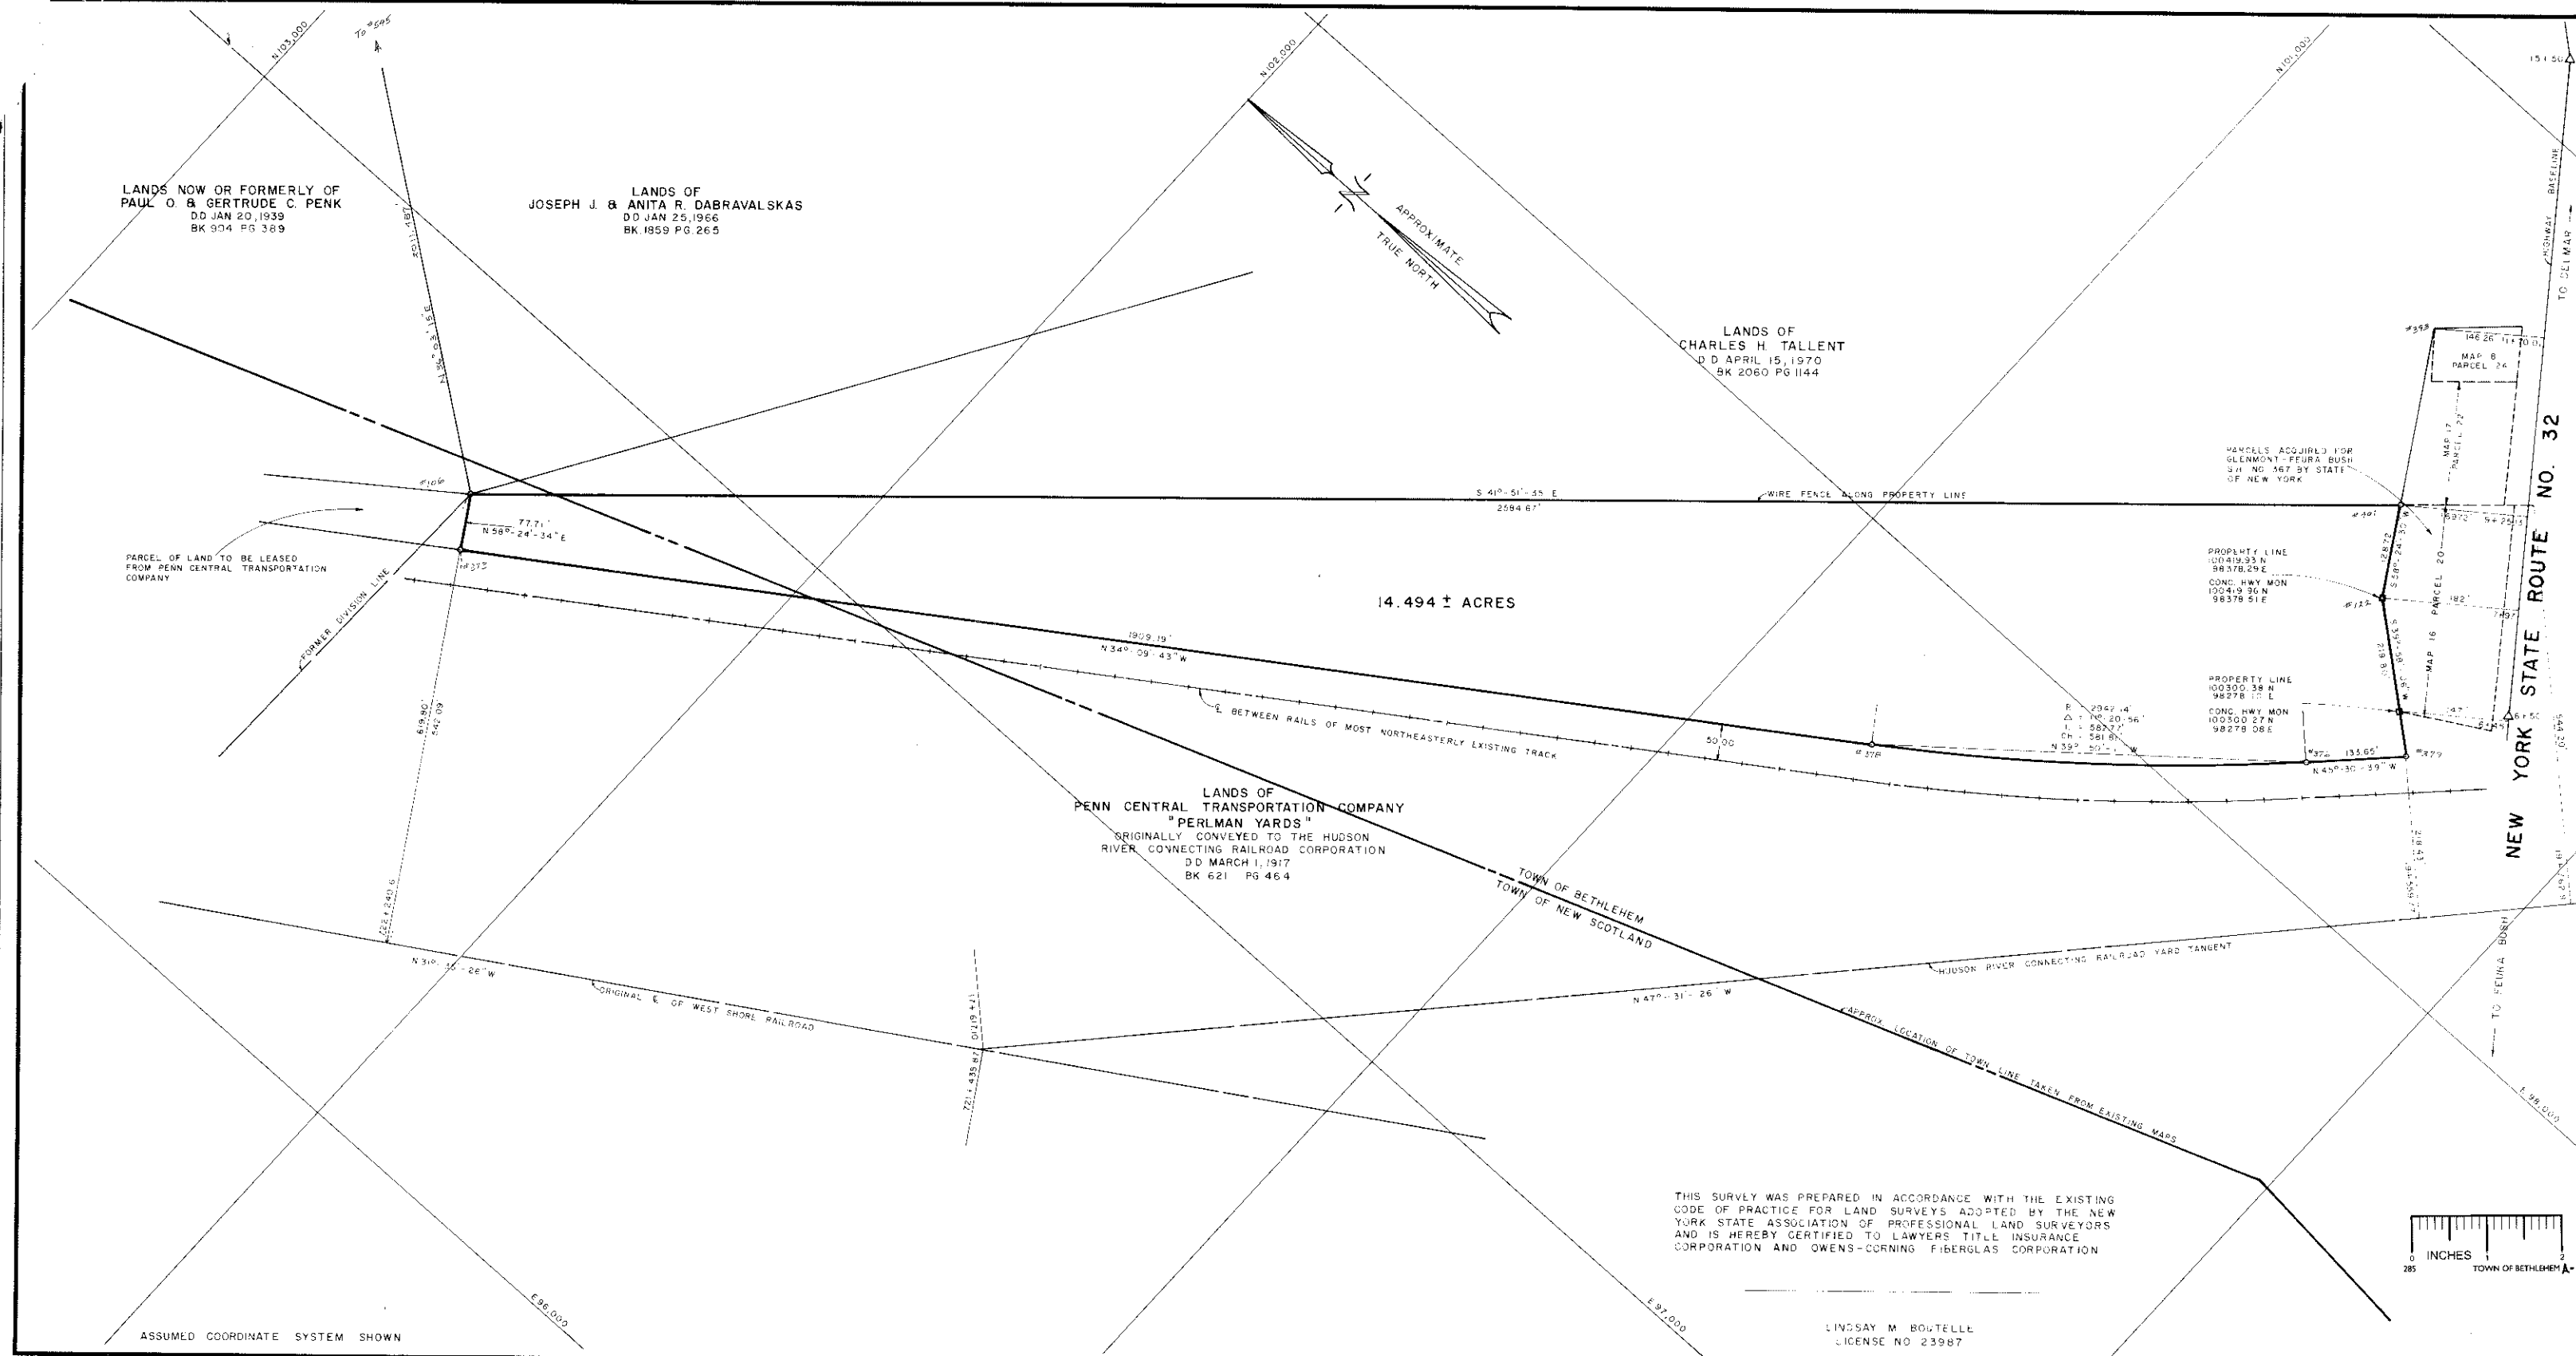


REVISIONS		
NO.	DATE	DESCRIPTION

MAP OF PROPERTY
TO BE CONVEYED TO
**OWENS-CORNING
FIBERGLAS
CORPORATION**

TOWN: BETHLEHEM NEW SCOTLAND	COUNTY: ALBANY
STATE: NEW YORK	DATE: APRIL 26, 1973
SCALE: 1" = 100'	REVISION NO:
Map Prepared by EDWARD W. BOUTELLE & SON Civil Engineers & Surveyors Delmar, New York	
SHEET FILE OF 1 NO:	21-51-73-A-1

THIS SURVEY WAS PREPARED IN ACCORDANCE WITH THE EXISTING
CODE OF PRACTICE FOR LAND SURVEYS ADOPTED BY THE NEW
YORK STATE ASSOCIATION OF PROFESSIONAL LAND SURVEYORS
AND IS HEREBY CERTIFIED TO LAWYERS TITLE INSURANCE
CORPORATION AND OWENS-CORNING FIBERGLAS CORPORATION

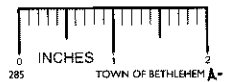

LINDSAY M. BOUTELLE
LICENSE NO 23987

REC'D 9 MAY 1973 FROM L.M.B.