


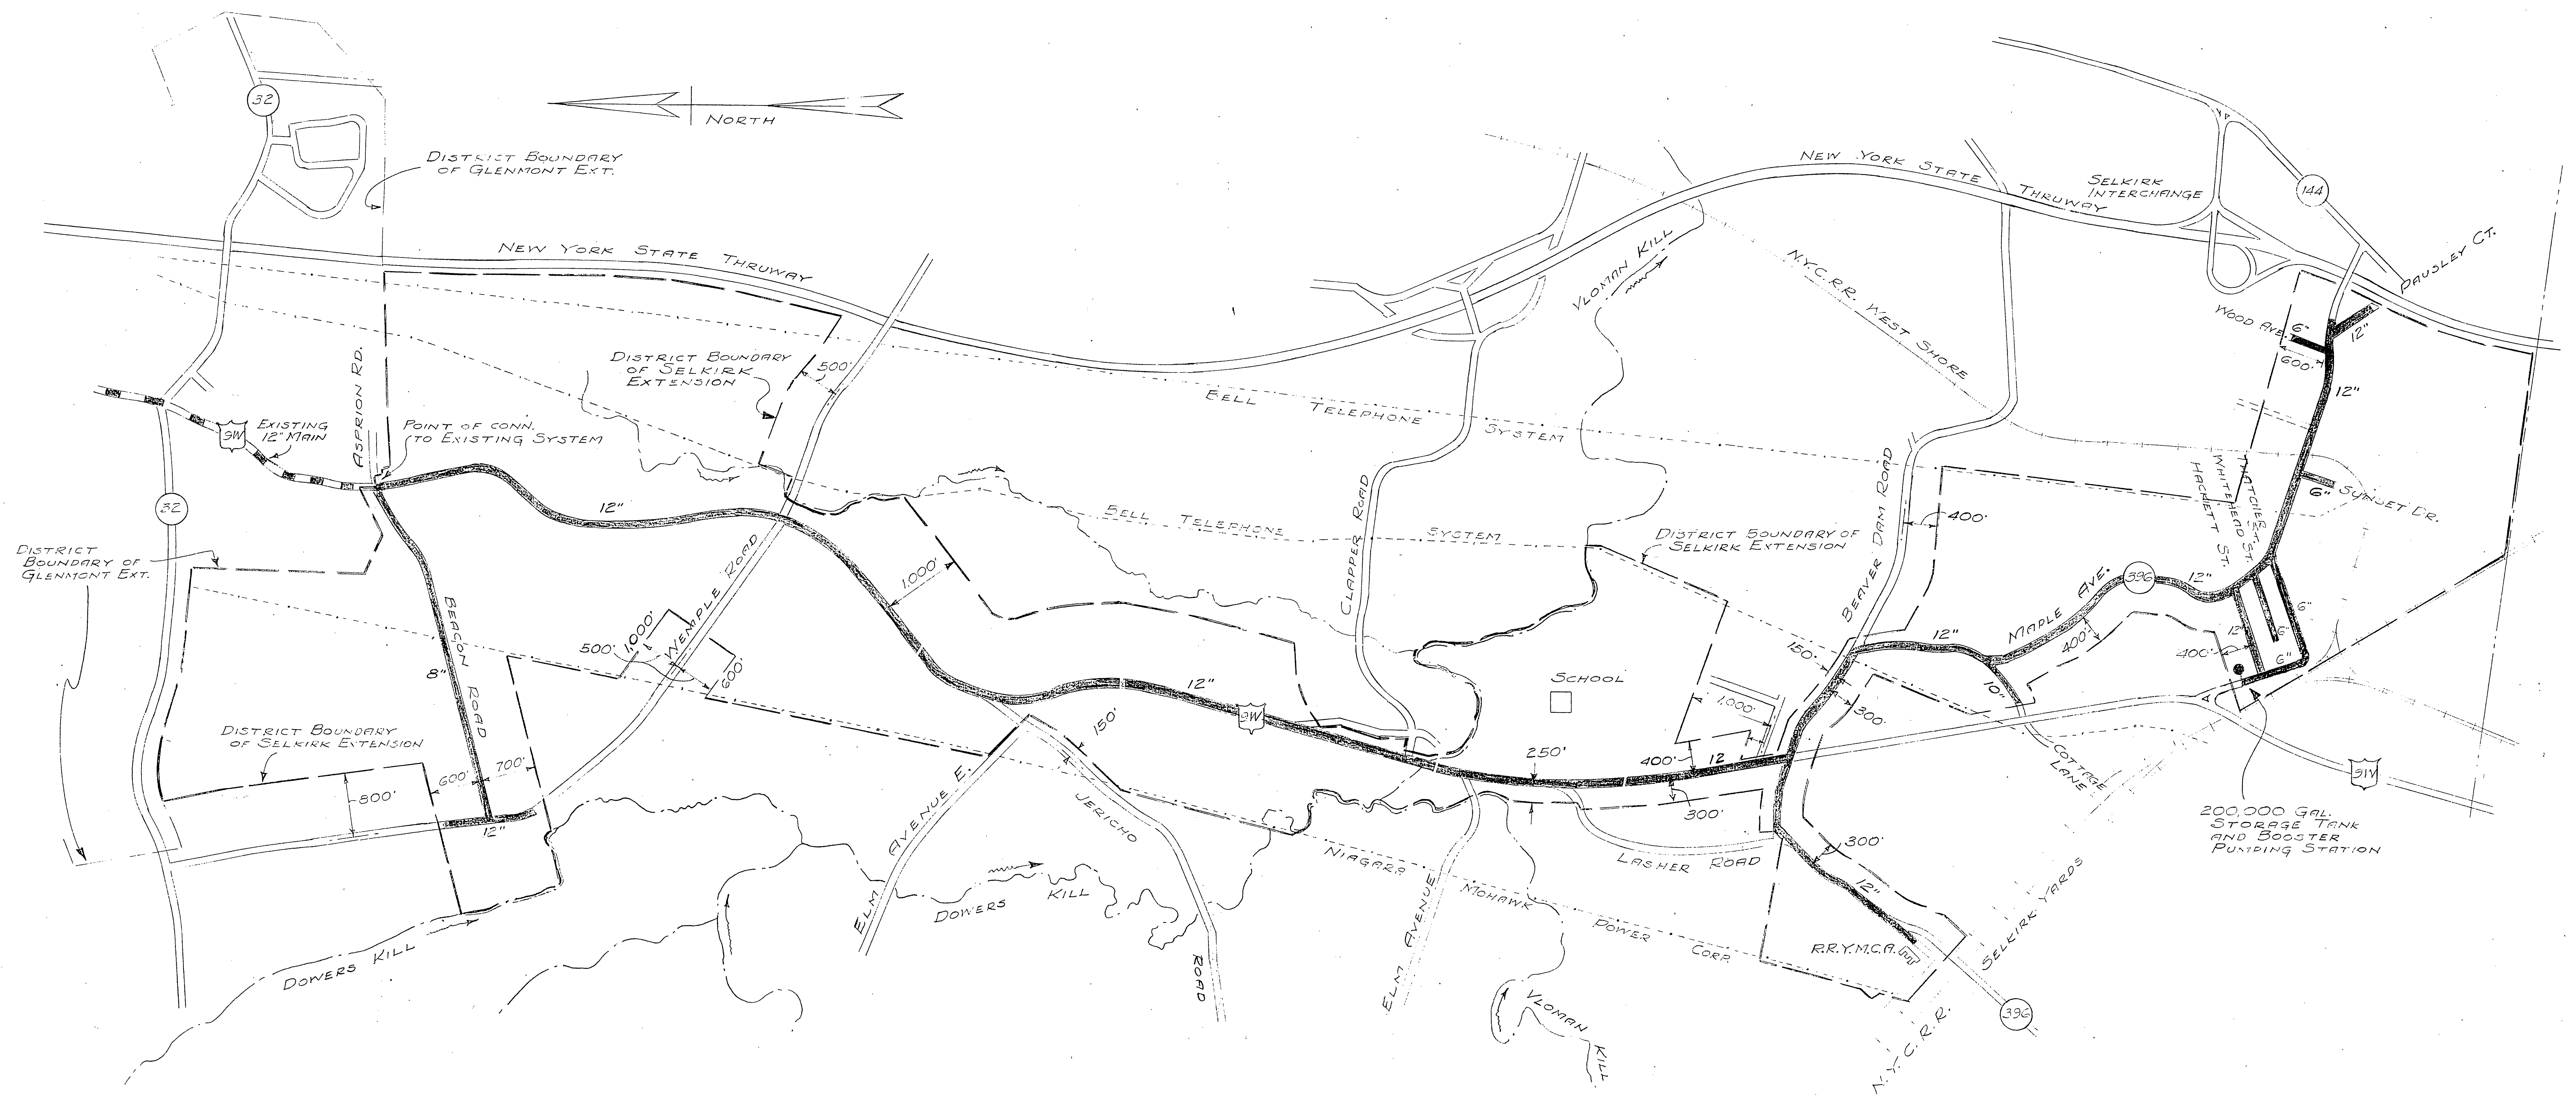

PLAN OF DISTRIBUTION SYSTEM

For detailed location of water mains,
see enlarged plans, Sheets #2 to #8.

Denotes water mains to be const-
ructed under Contract #1. All mains to
be Class 150 cement lined cast iron pipe
of size noted.



SELKIRK EXTENSION
WATER DISTRICT NO. 1
TOWN OF BETHLEHEM
ALBANY COUNTY NEW YORK
SCALE: 1"=1000' JUNE, 1964
J. KENNETH FRASER & ASSOCS.
CONSULTING ENGINEERS RENSSELAER, N.Y.

Drawn by: W.T.B.
Traced by: E.W.O. & W.T.B.
Checked by: J.K.F.