



Selkirk District Boundary

Selkirk District Boundary

Ends of casing to be closed with brick masonry - protect pipe and casing with mastic (rooting cement or equal).

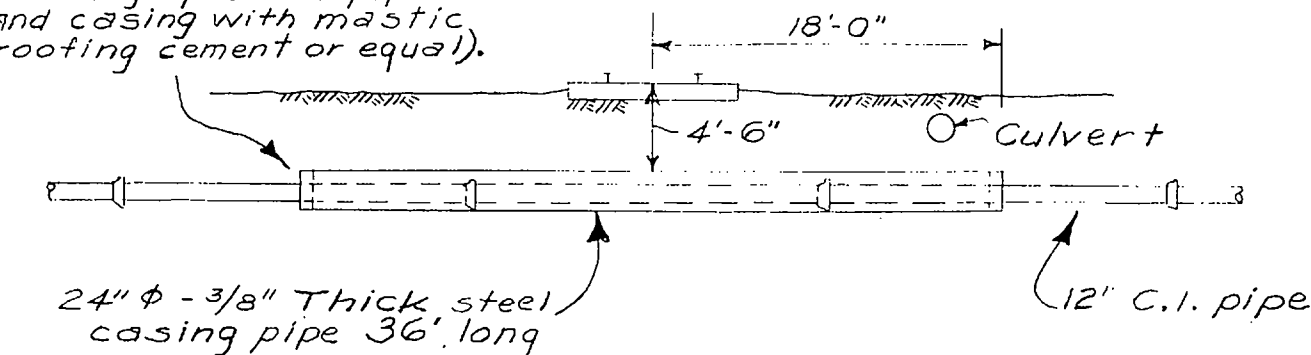

SECTION - BORING UNDER R.R. (LOOKING NORTH)
Scale: 1"=10'
ITEM 16.2

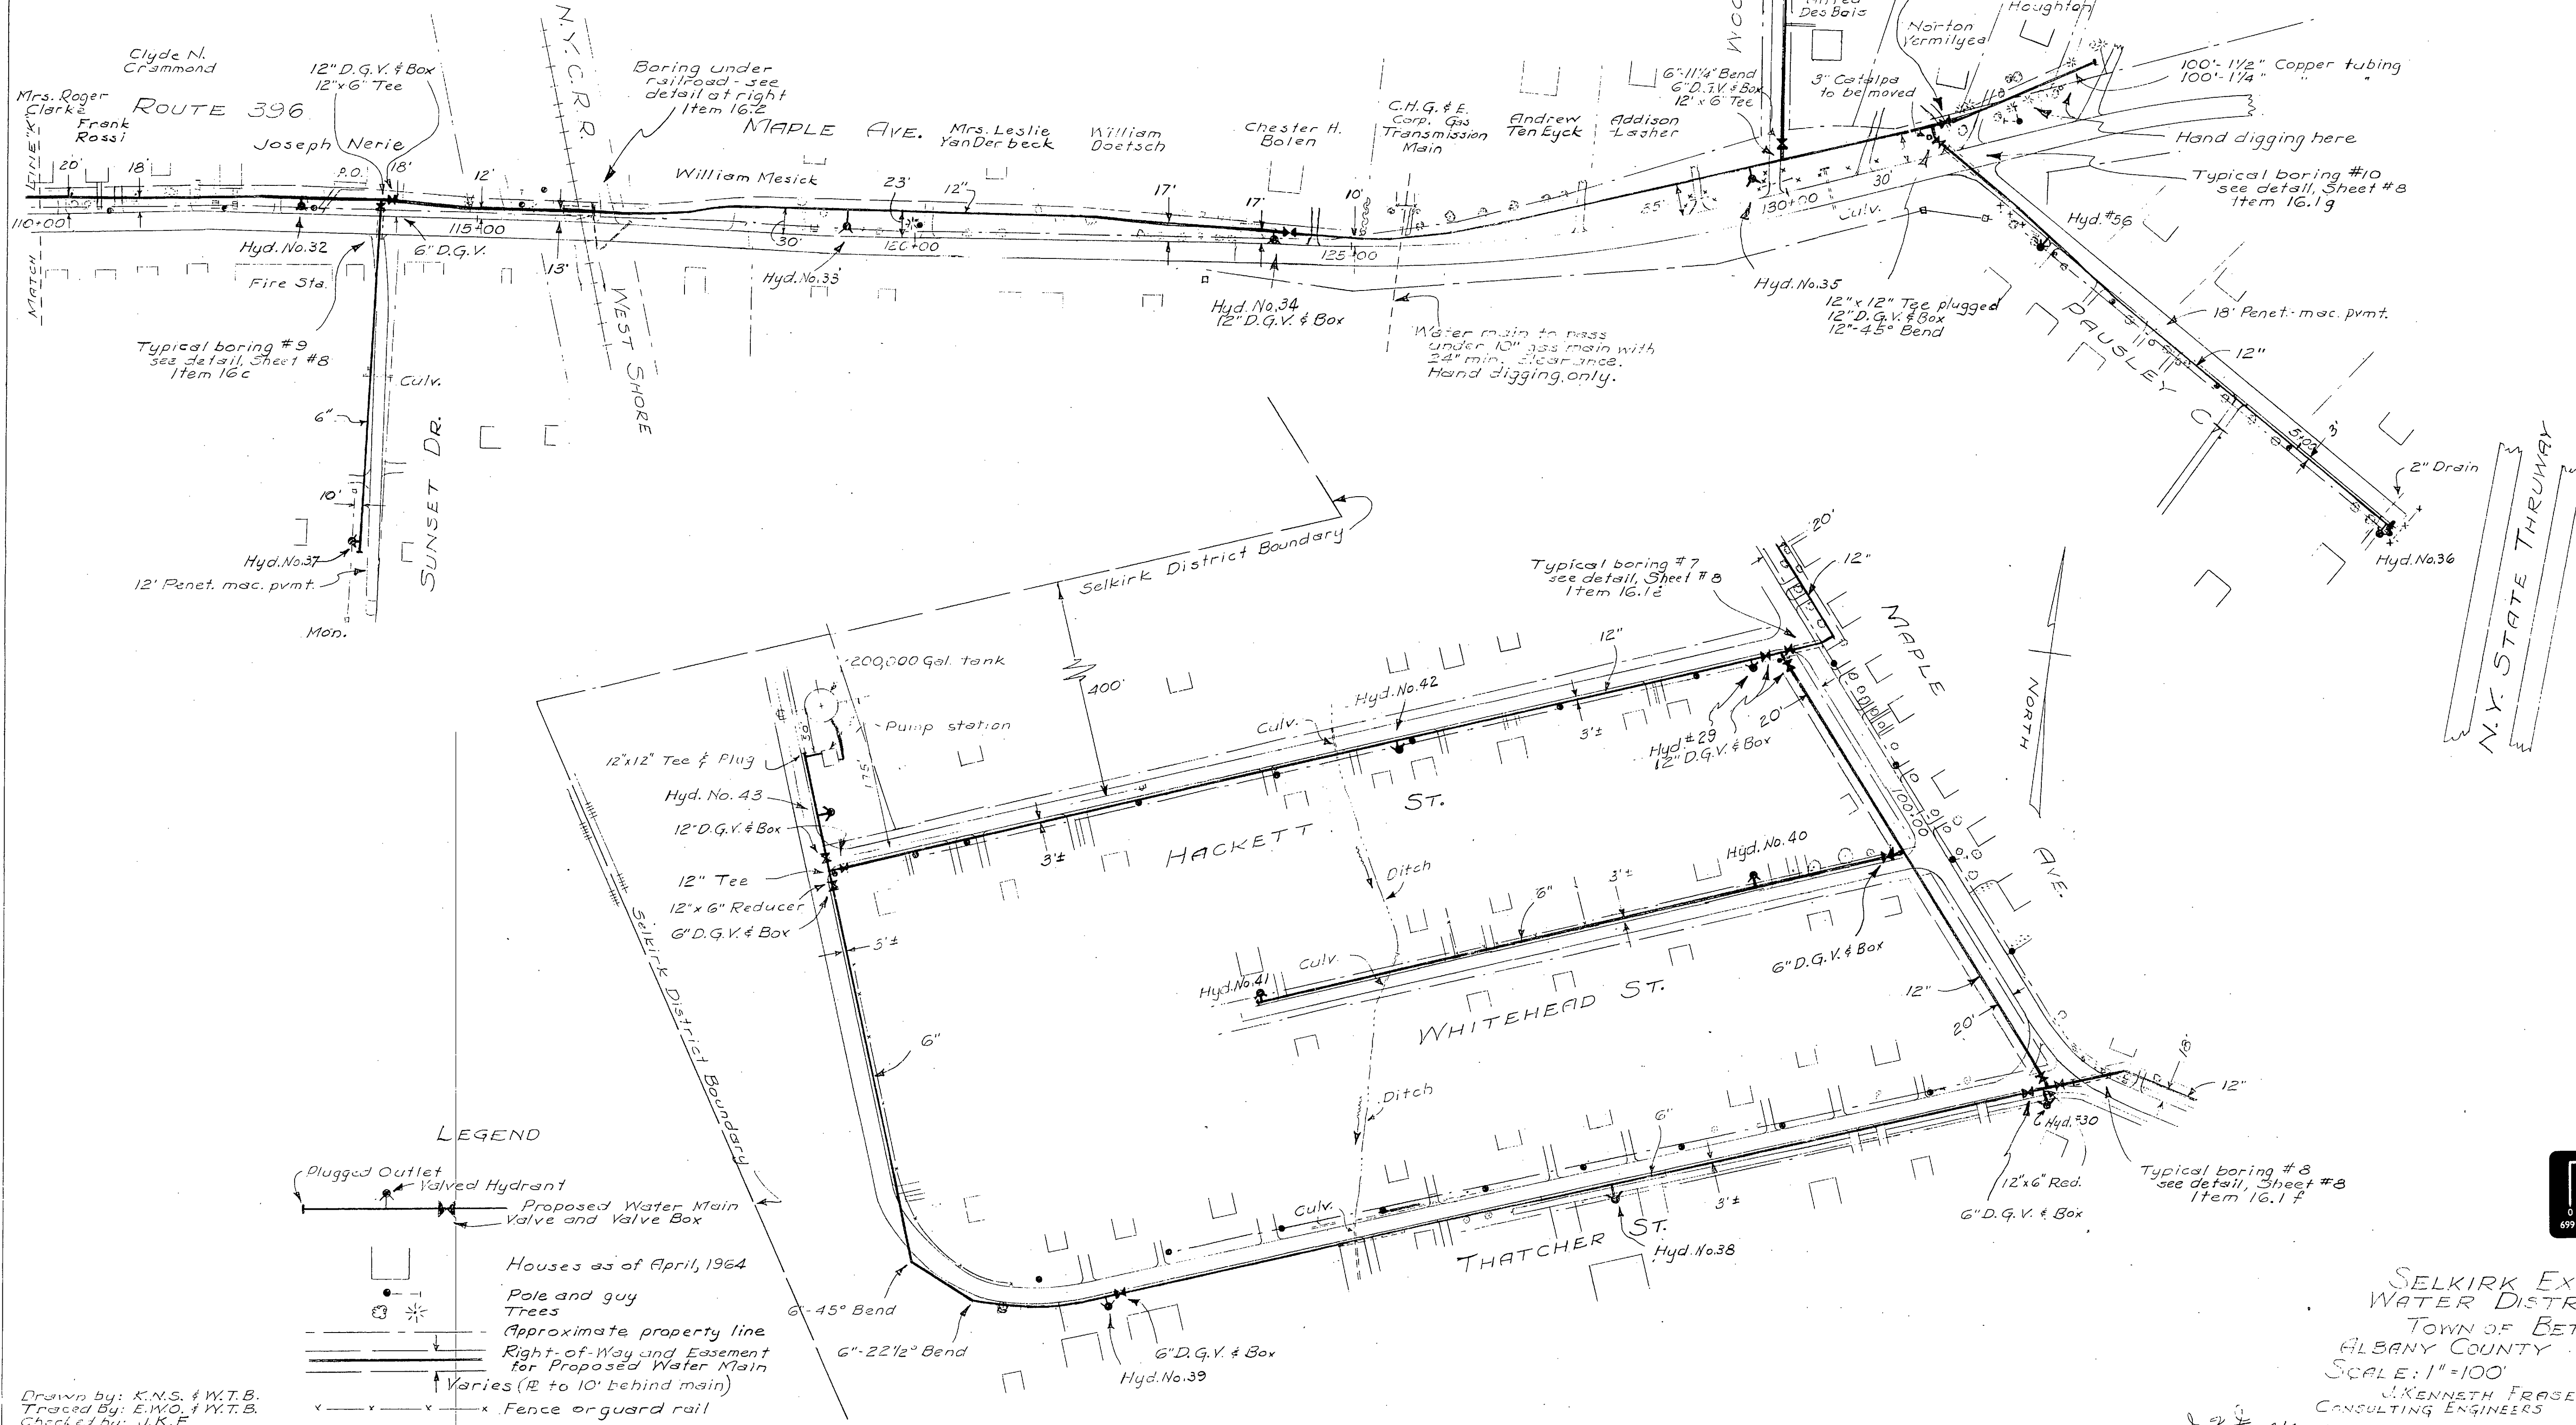

Drawn by: K.N.S. & W.T.B.
Traced by: E.W.O. & W.T.B.
Checked by: J.K.F.

SELKIRK EXTENSION
WATER DISTRICT NO. 1
TOWN OF BETHLEHEM
ALBANY COUNTY NEW YORK
SCALE: 1"=100'
J. KENNETH FRASER & ASSOC.
CONSULTING ENGINEERS RENSSELAER, N.Y.