


8-8

MAP OF PROPERTY
TO BE CONVEYED TO
STEPHEN'S PROTESTANT EPISCOPAL CHURCH
ELSMERE
ALBANY COUNTY
SCALE: 1" = 20'


NEW YORK
FEB 3, 1956
Revised Oct 25, 1973 Parcel 15
A&S E Deed Information Added

Lands of
National Guards Band and Post
No 1045 of the American Legion

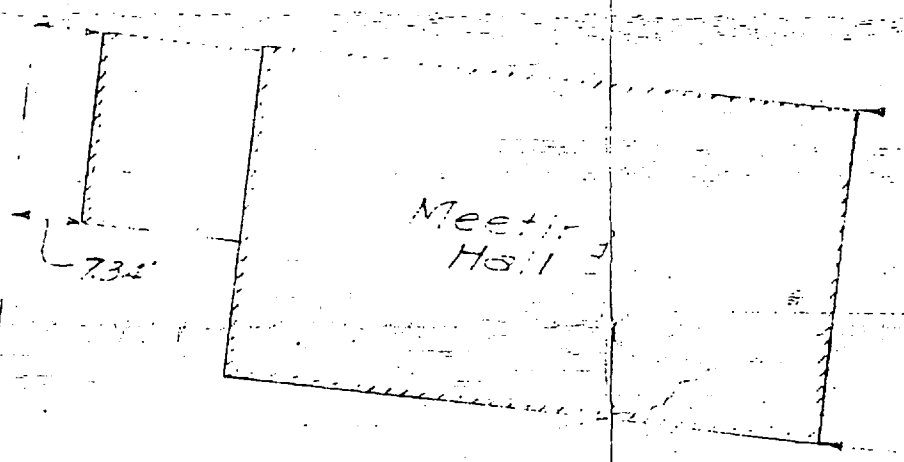

HERBER AVENUE

Lands of
Elsmere Fire District
D.D. June 12, 1960
BK. 1651 - PG. 397

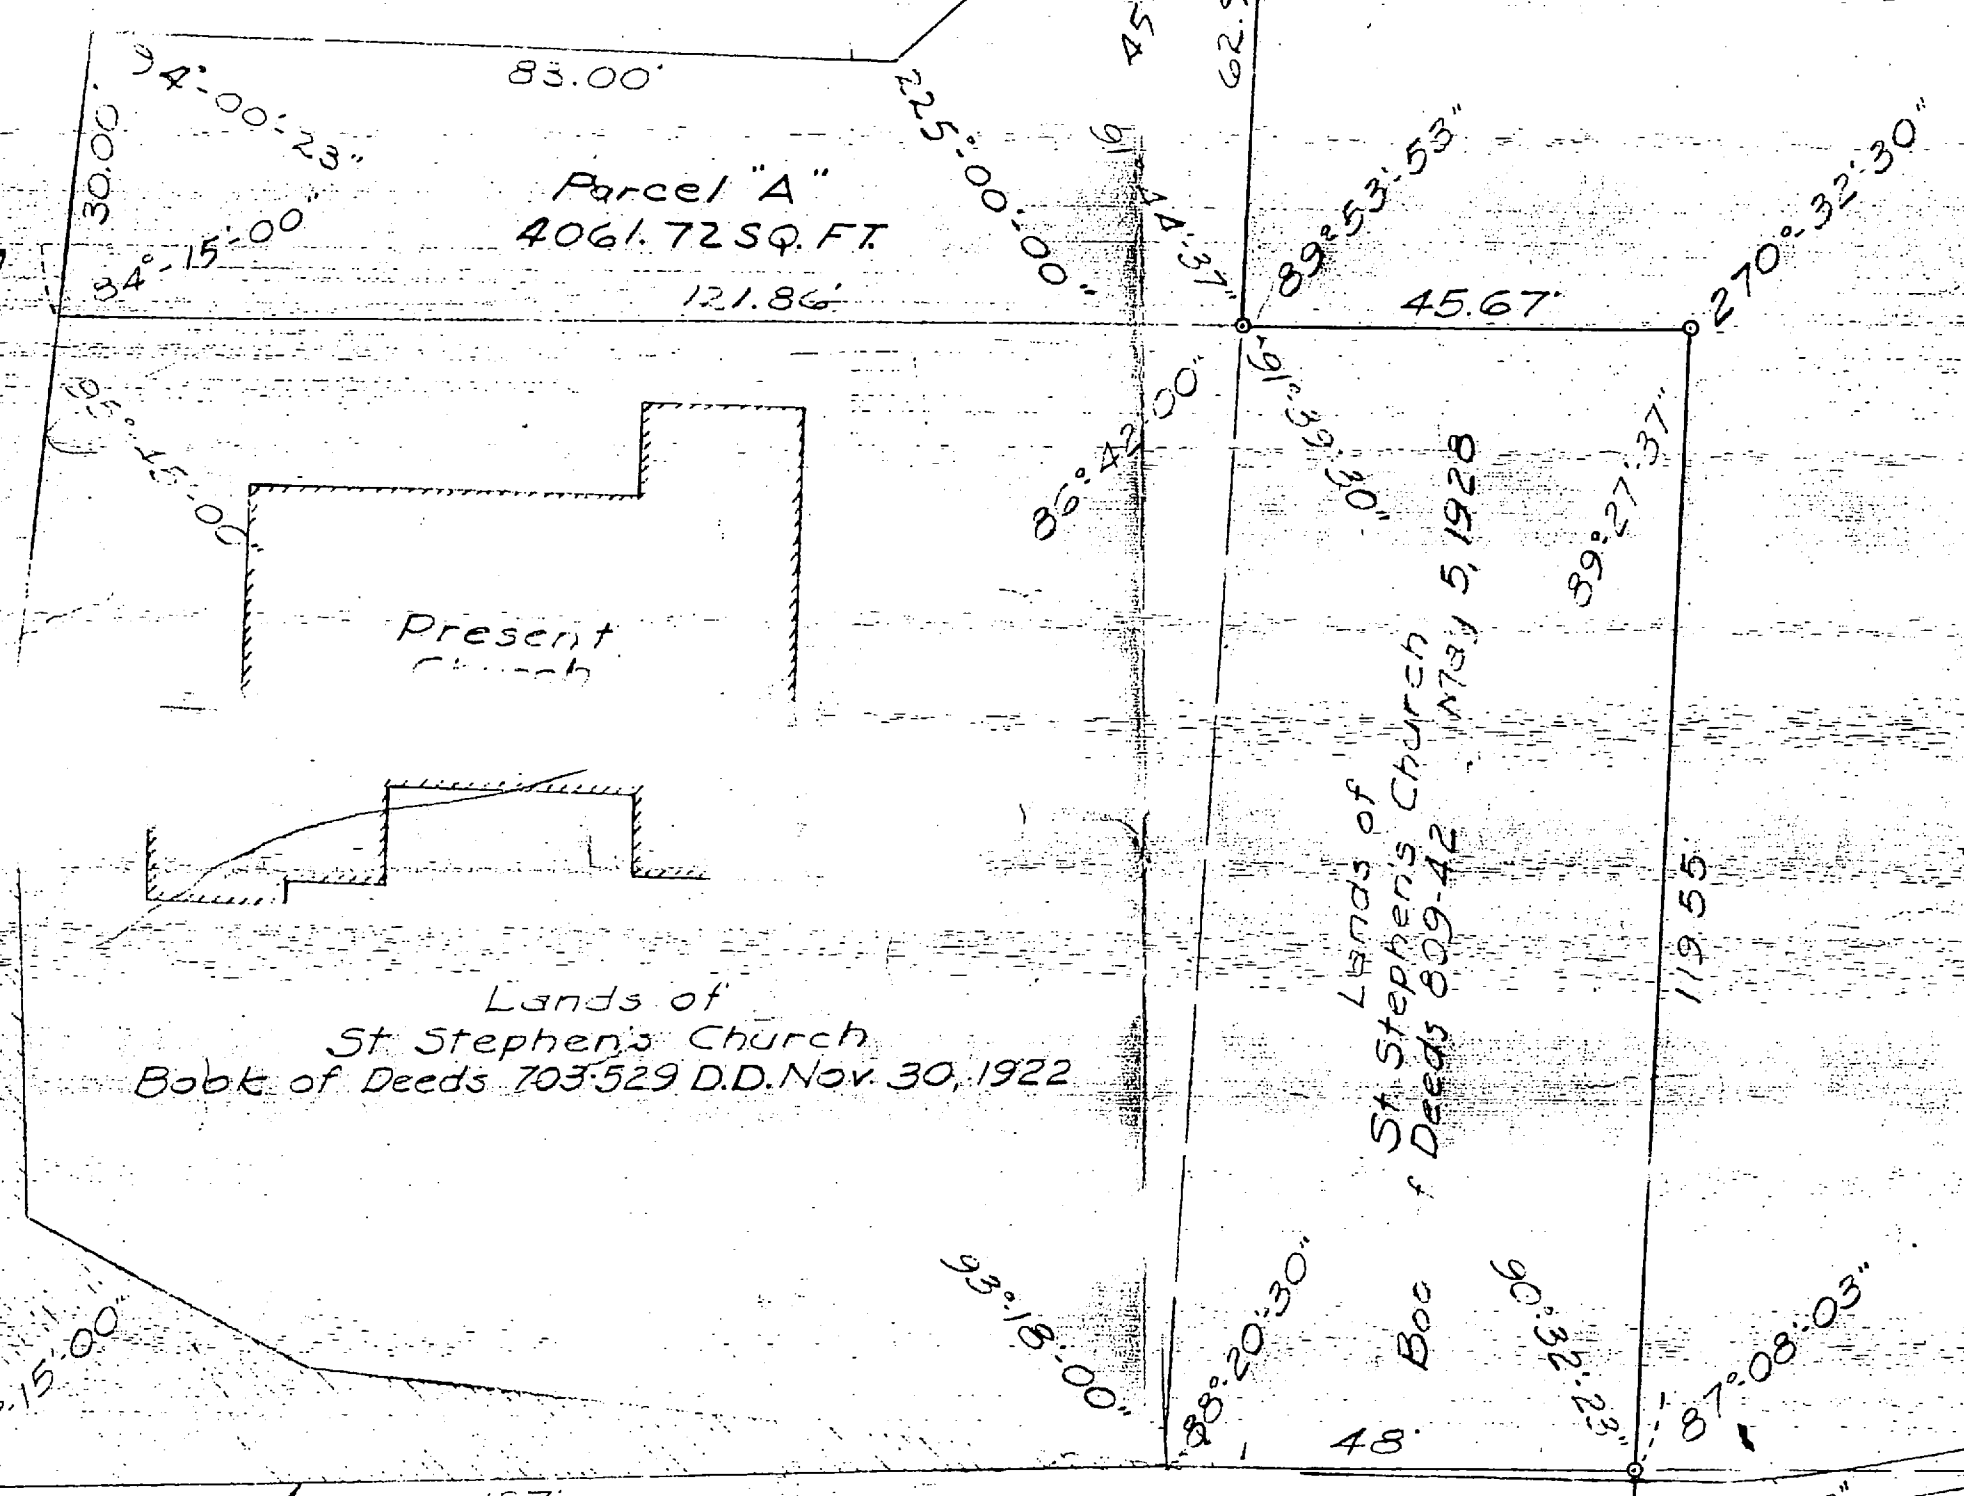

Lands of
ELSMERE FIRE DISTRICT
D.D. AUG. 5, 1969
BK. 1968 - PG. 27

Lands now or formerly of
Richard R. & Doris Ann
Schultz
D.D. Oct. 4, 1966
BK. 1892 - PG. 217

Lot 24

Lot 23

Lot 22


Lot 21

Lands now or formerly of Fred M. Earing

Lands
now or formerly
of Turner

Lands now or formerly of
Lewis and Coralie Bander

ELSMERE AVENUE

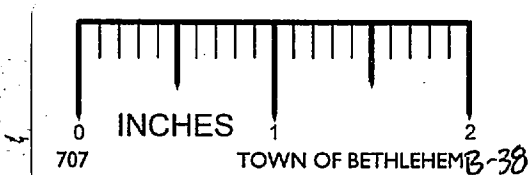

Survey and Map by:
Edward W. Boutelle, Jr.
Civil Engineers & Surveyors
Delmar, N.Y.
N.Y. State License

Stated parcel boundaries for
grade-crossing elimination by
Public Service Commission Case
#5558. Map and description were
filed in Office of Dept. of Public
Works Feb. 24, 1931.

5' sidewalk easement
Edwin & Mettelle E.
Sexton to Town of
Bethlehem Nov. 5, 1936
Book of Deeds 889-88.

Final Print

1-27-1966-6-48