


Plan
and
PROFILES OF STREETS
PORTION OF
"HAMAGRAEL"
PROPERTY OF
HOME CONSTRUCTION CORP.
DELMAR - ELSMERE - N.Y.


SCALE AS SHOWN AUG 22 - 1953
Revised Aug 25 - 1953




Note
See "Profiles of Streets Portions of 'Hamagrael' and 'Westchester Park' Property of Home Construction Corp." dated Aug 26 - 1952 - revised Nov 20 - 1952 and made by Edward W. Boutelle and Son Civil Engineers and Surveyors.
BENCH MARK:
Top of Nut point of arrow - Hydrant North Side Rowland Avenue - West of Albion Road. Elev. 217.31

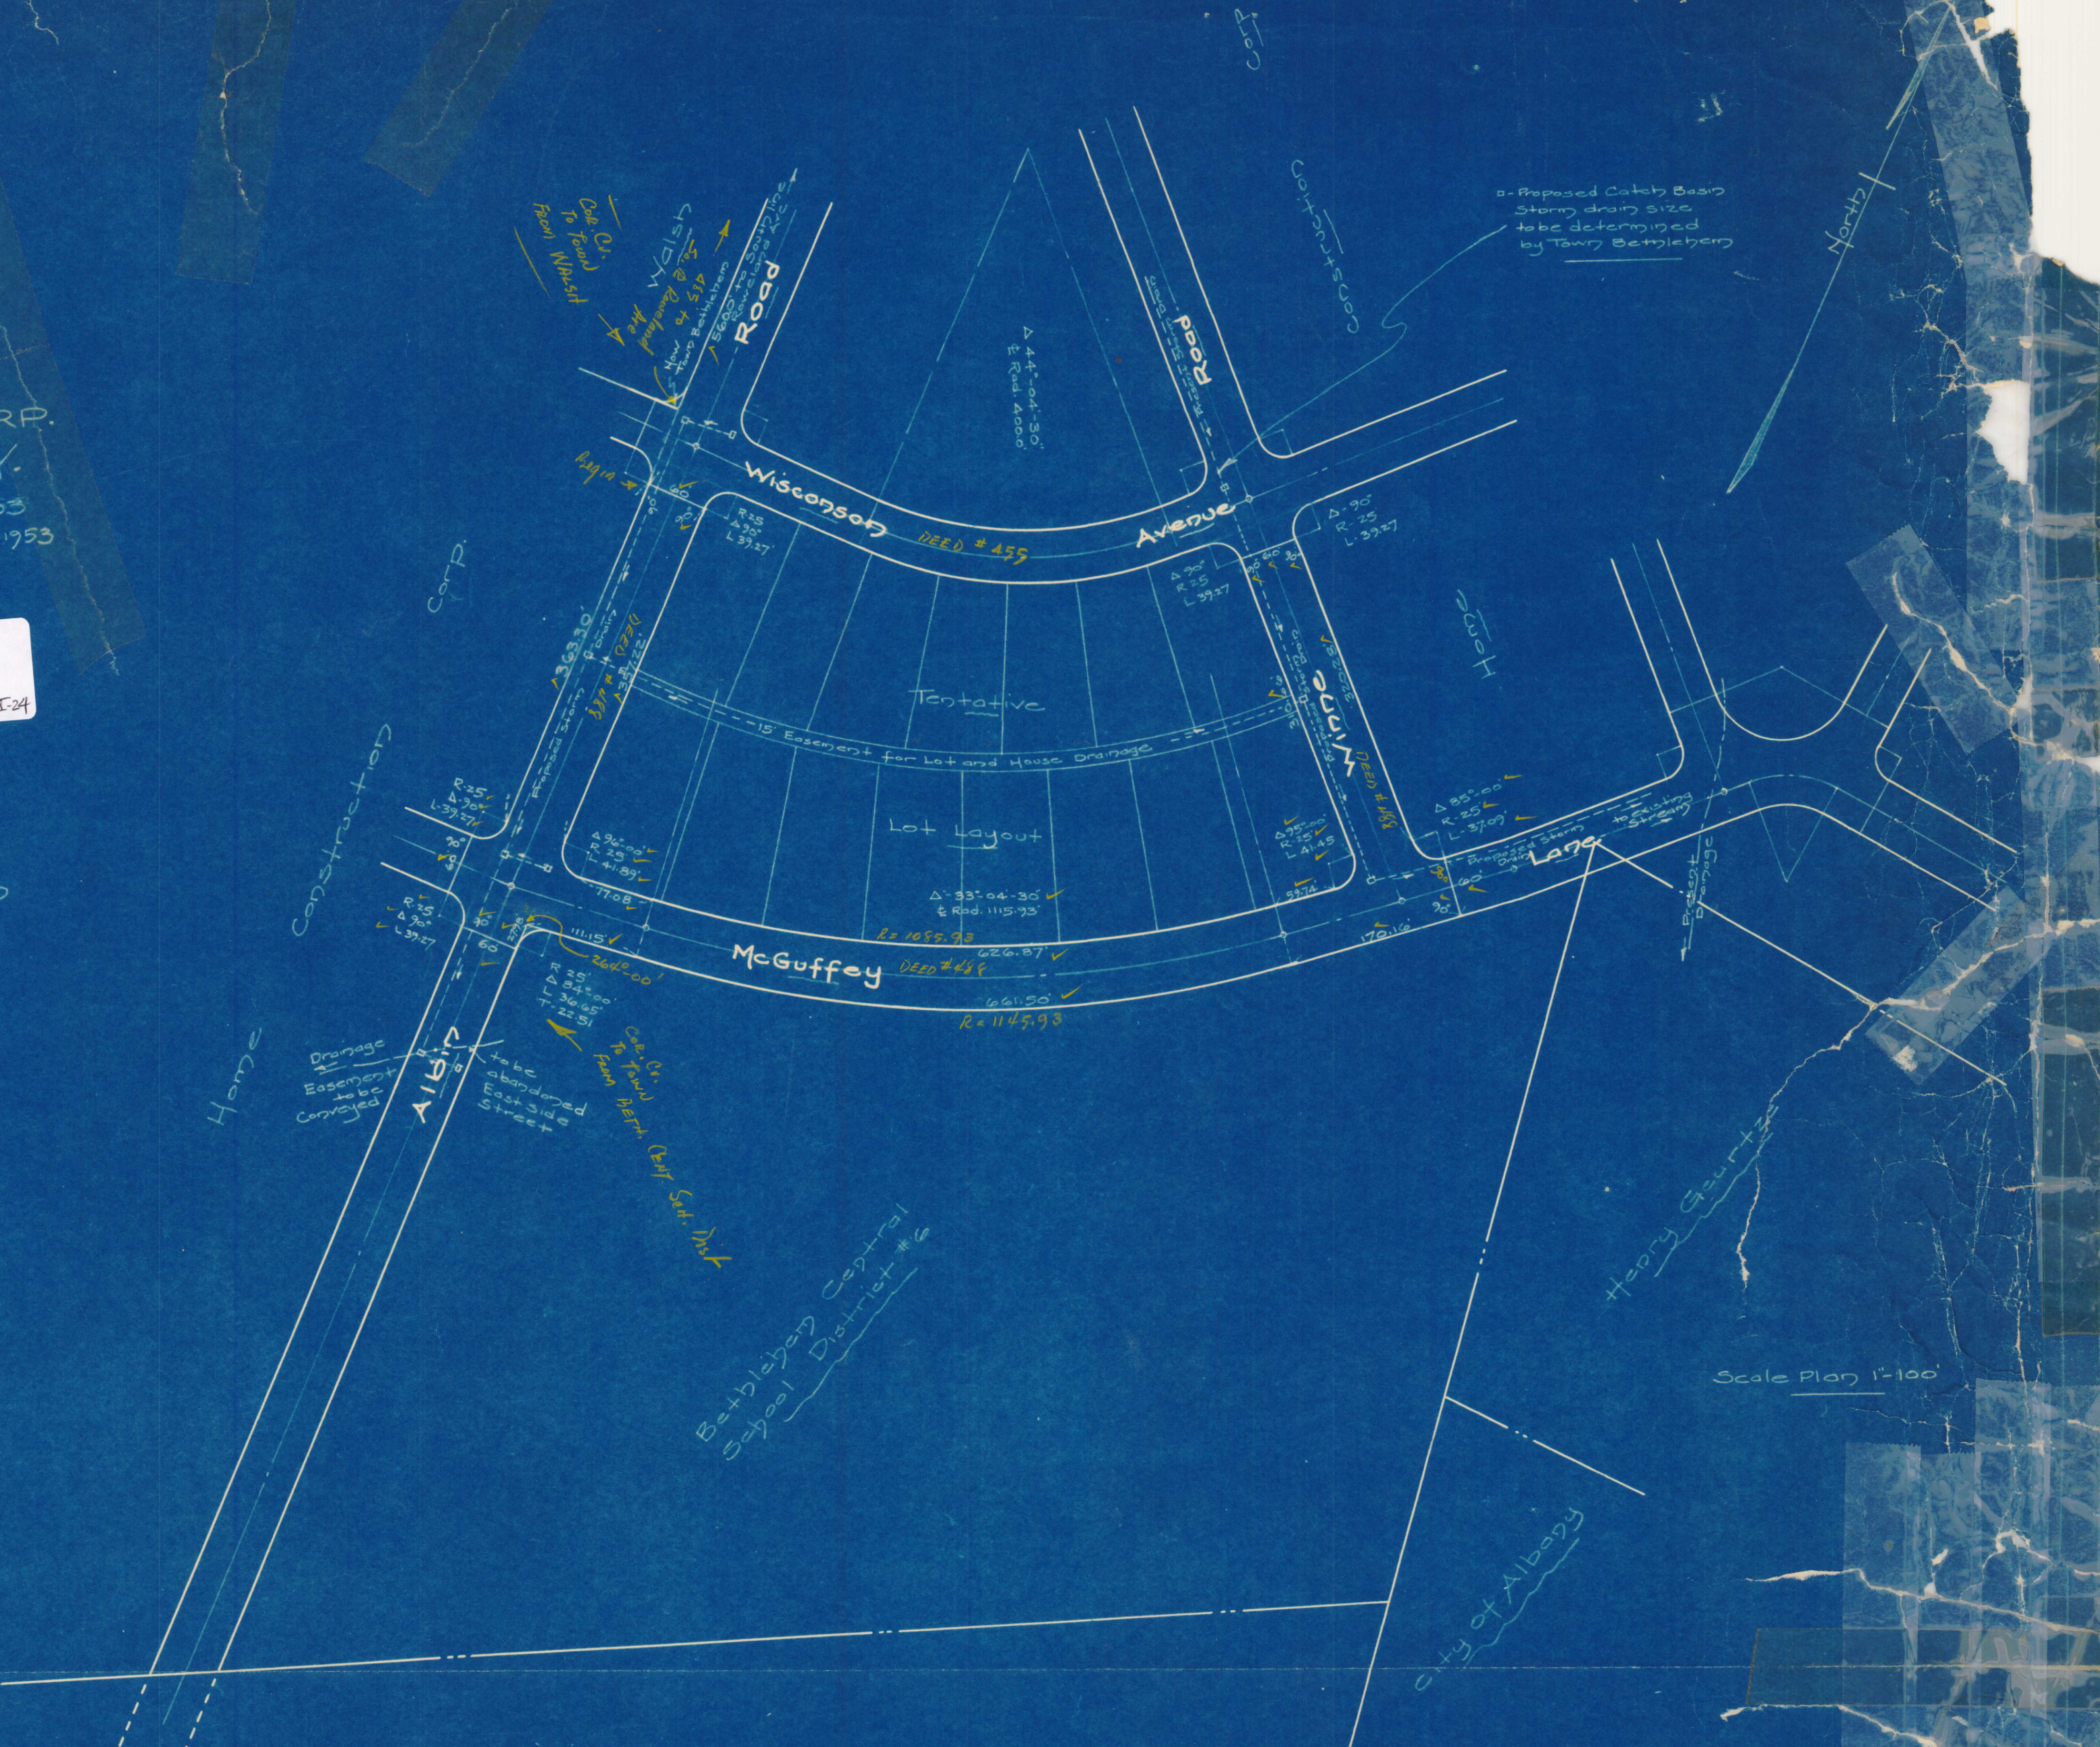


Scale Plan 1"=100'

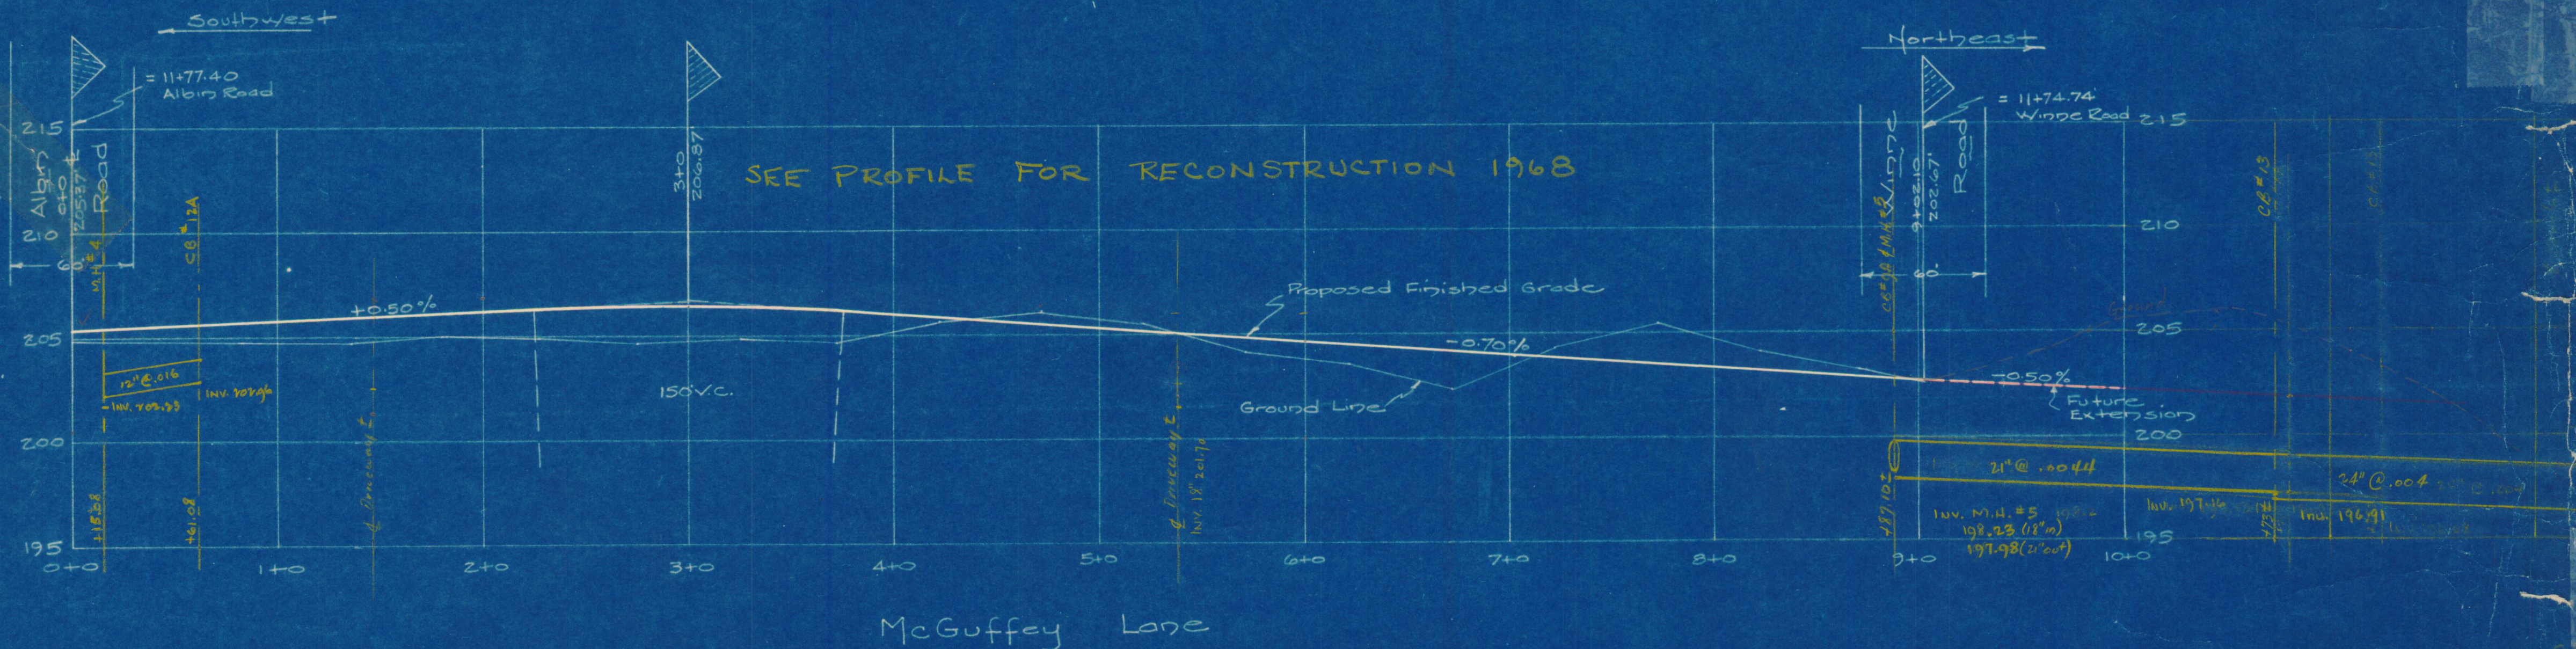

McGuffey Lane

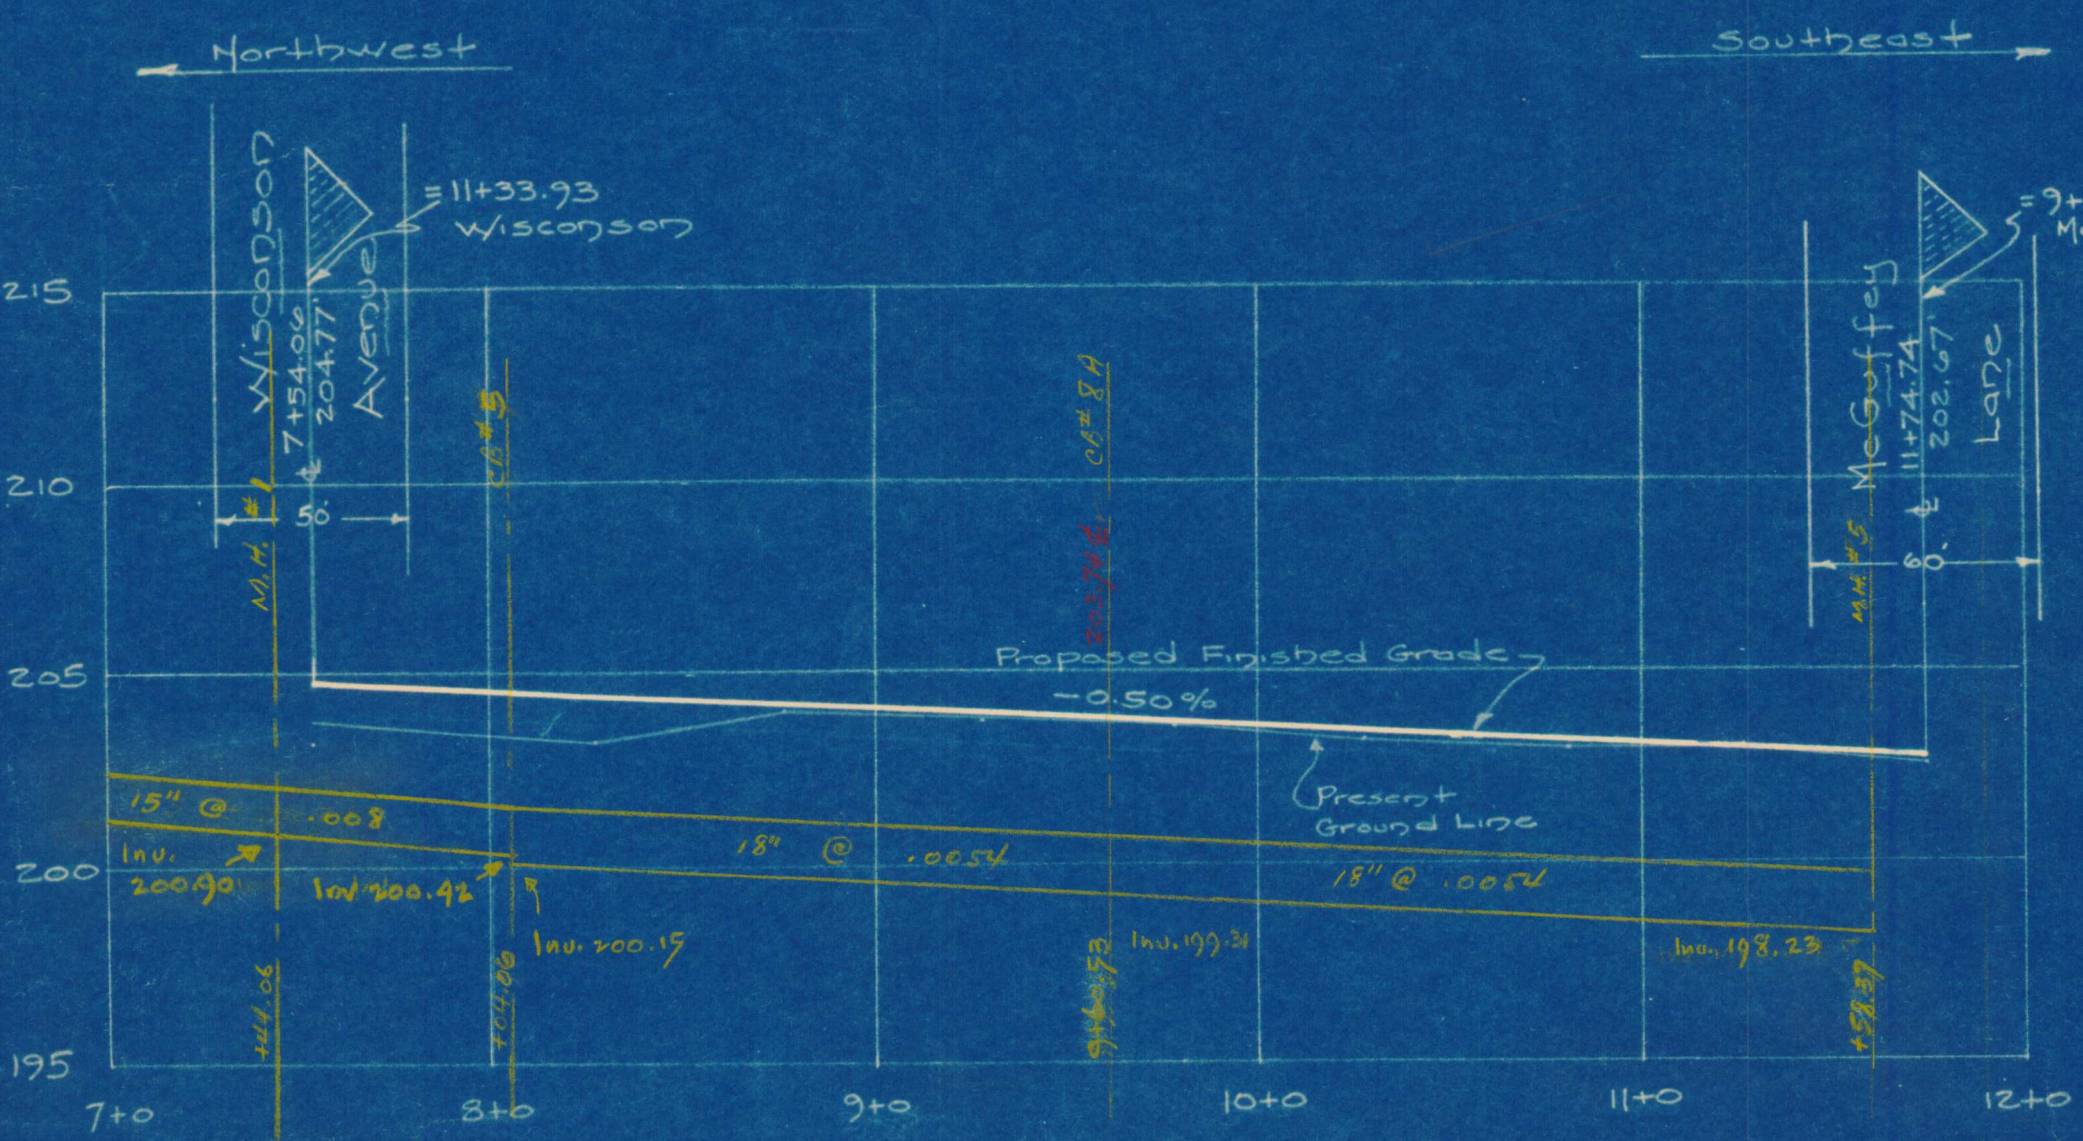

Winne Road

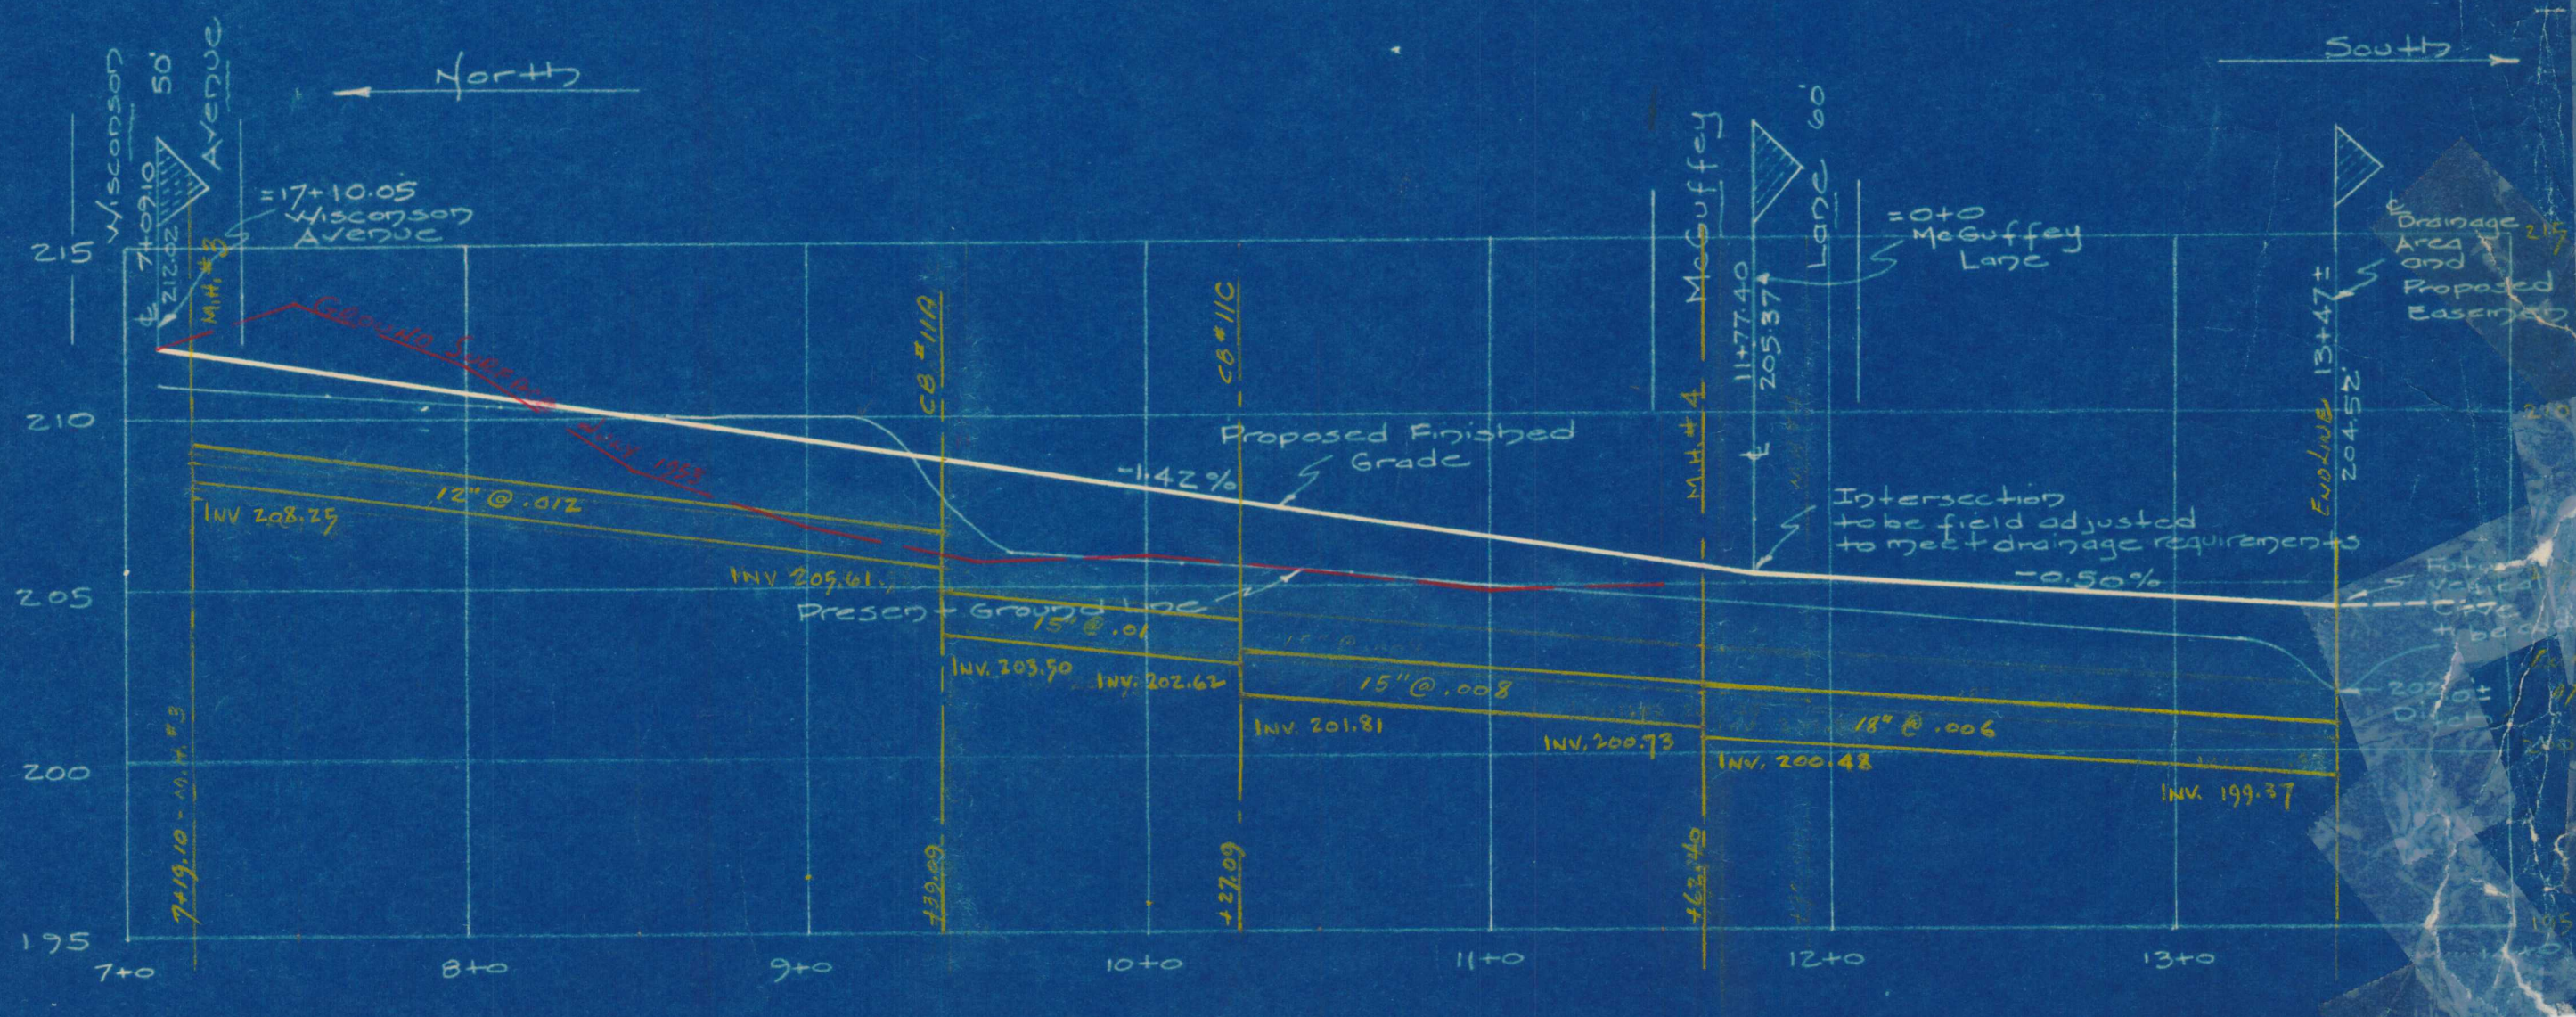

Albion Road

Scale Profiles
Hori. 1"=50'
Vert. 1"=5'

TOWN HALL DATUM
0.36' ABOVE U.S.G.S DATUM

STATION MARKS INDICATED
TENTATIVE - Sept 1953

Plan By:
Edward W. Boutelle
Civil Engineer
Delmar, N.Y.