


NOTES

NOTE

All lots applicable to 'A-A' Zoning

PARCEL No. 24 on a map entitled "Board of Water Supply of the City of Albany, State of New York, Map of Real Estate To Be Acquired for Supply Conduit Filter Plant to Hermon's Kill, Town of Bethlehem, Albany County, State of New York."

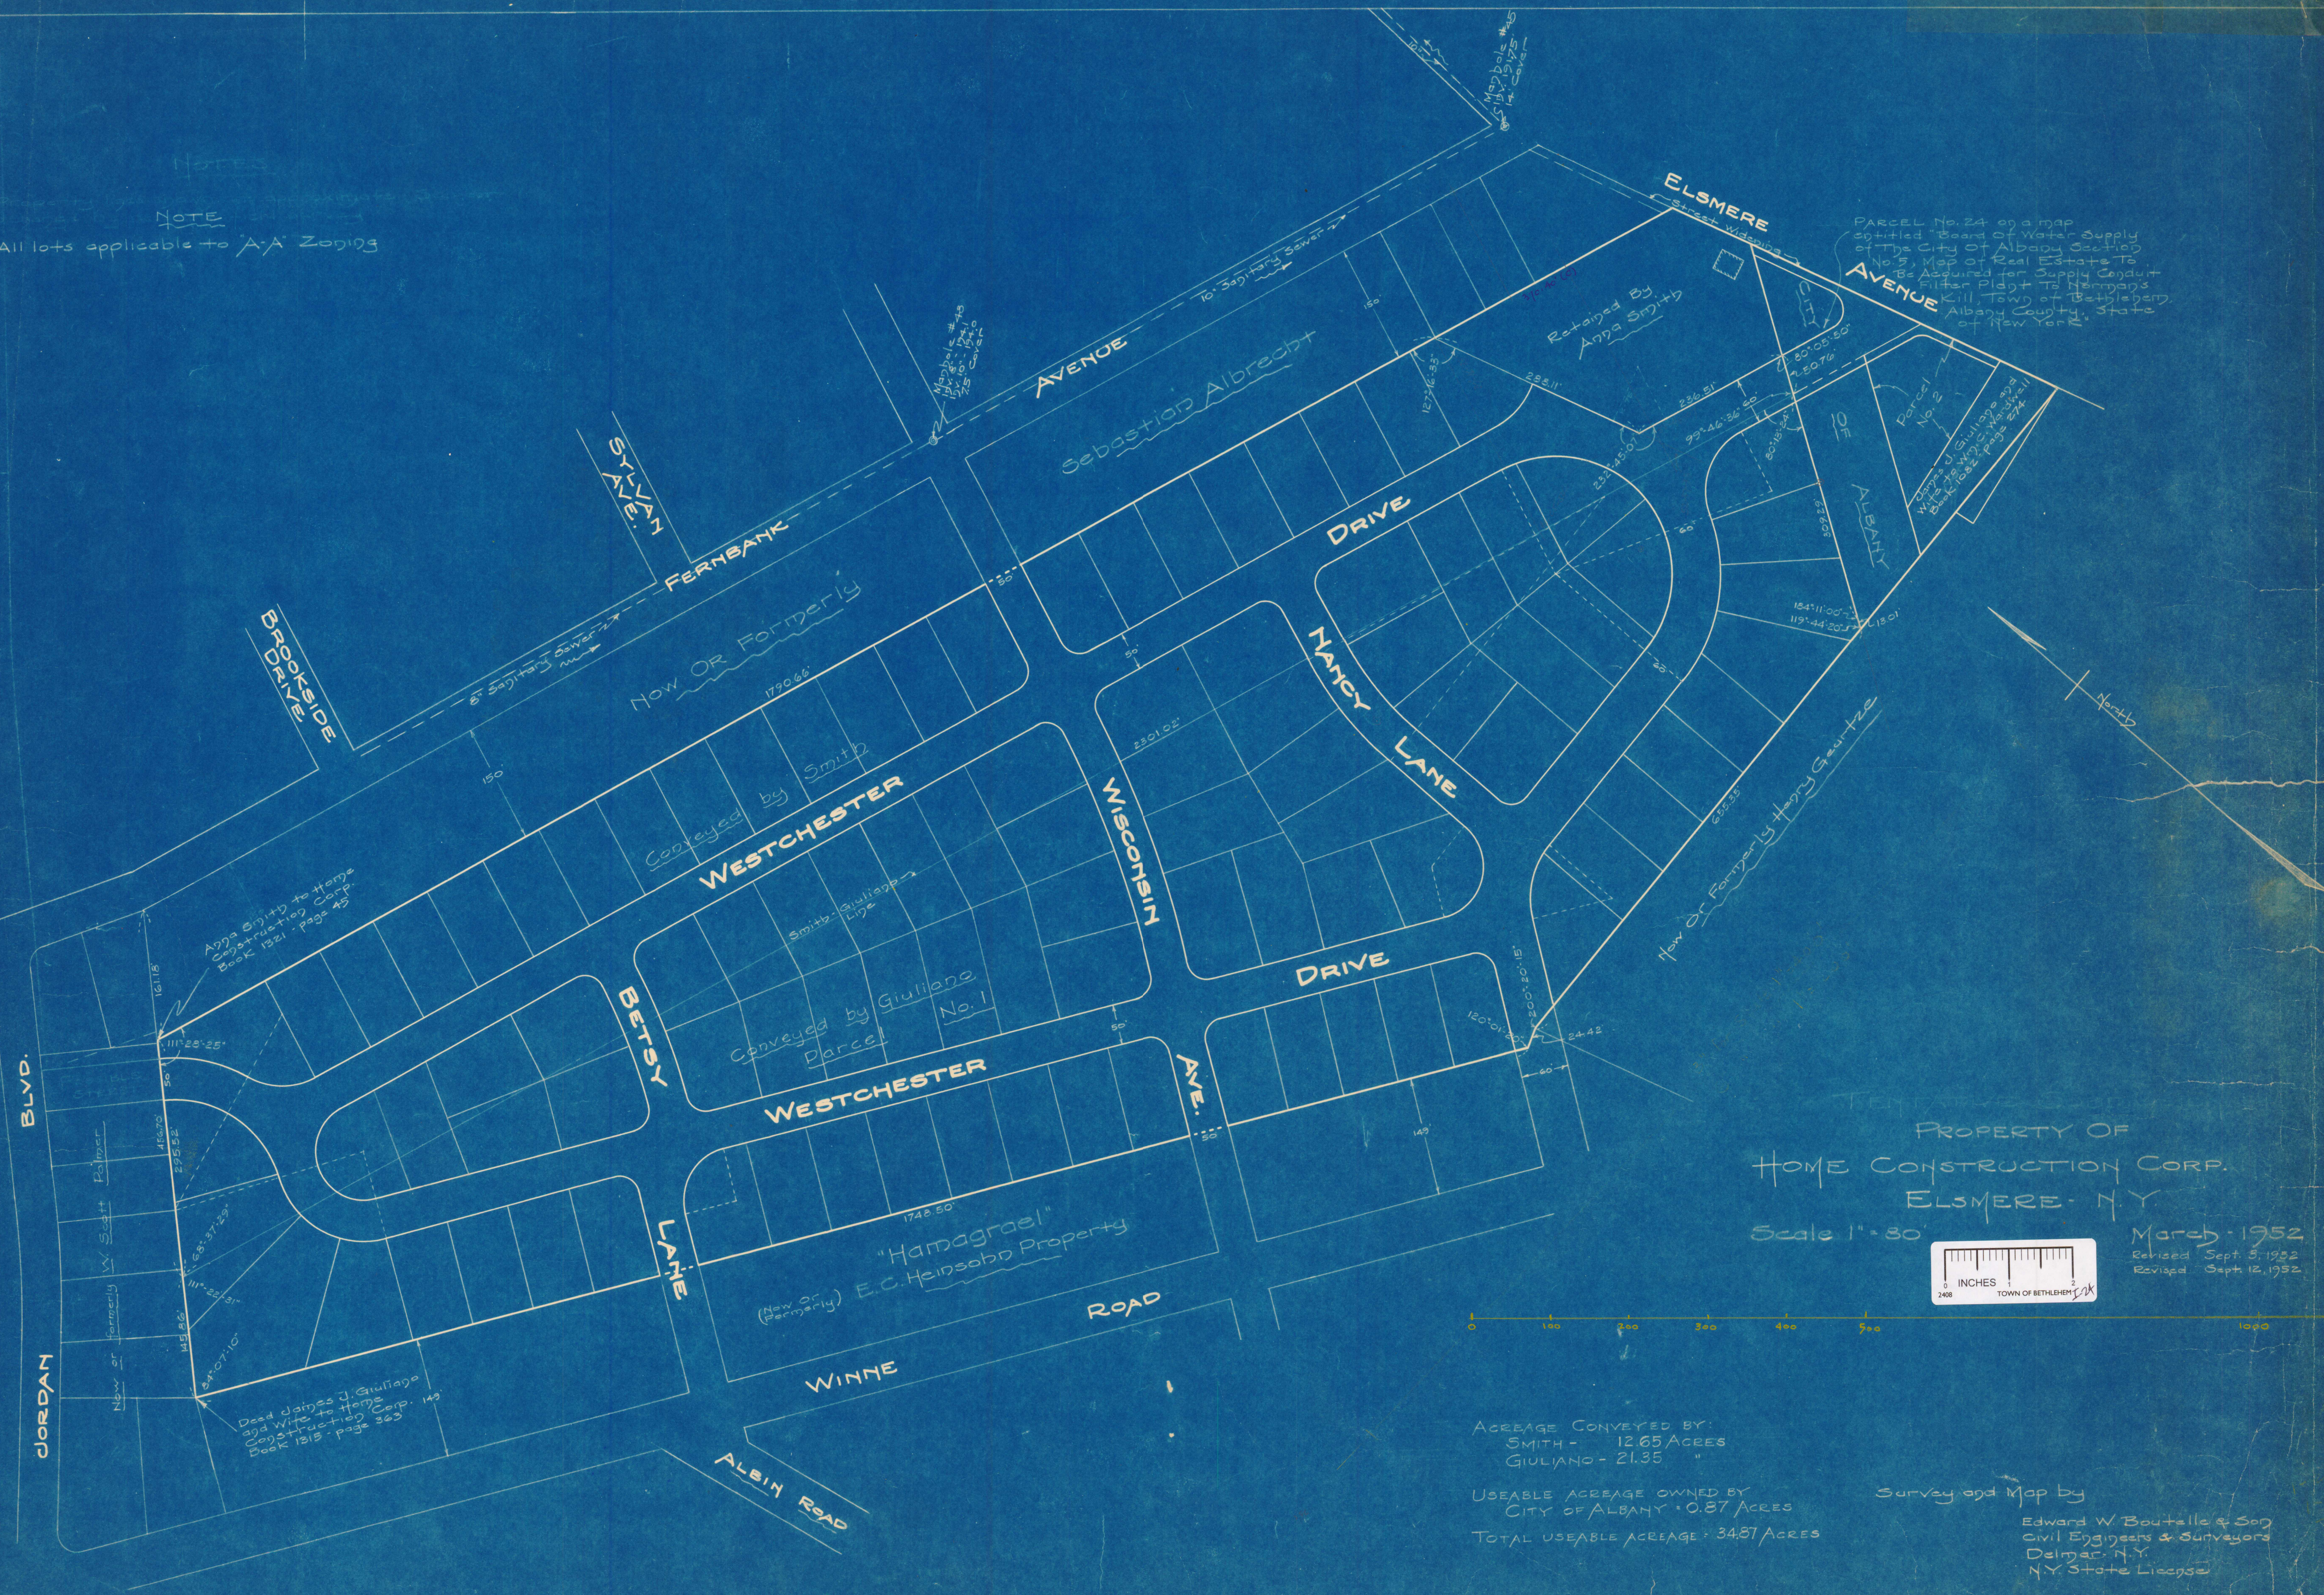

PROPERTY OF
HOME CONSTRUCTION CORP.
ELSMERE - N.Y.

Scale 1" = 30'



March - 1952
Revised Sept. 5, 1952
Revised Sept. 12, 1952

ACREAGE CONVEYED BY:
SMITH - 12.65 ACRES
GIULIANO - 21.35 "

USEABLE ACREAGE OWNED BY
CITY OF ALBANY - 0.87 ACRES

TOTAL USEABLE ACREAGE - 34.87 ACRES

Survey and Map by
Edward W. Boutelle & Son
Civil Engineers & Surveyors
Delmar, N.Y.
N.Y. State License