


DEVONSHIRE DRIVE

WESTERN AVENUE

CRYSTAL LANE

NOTES:
1. ALL UNDERGROUND UTILITIES ARE SHOWN IN THEIR RELATIVE POSITION AND ARE FOR INFORMATION ONLY. THEIR EXACT LOCATION SHALL BE CHECKED AT THE SITE BEFORE CONSTRUCTION BEGINS.
2. SEWER MAINS IN RELATION TO WATER MAINS: WHERE POSSIBLE, SEWER SHALL BE LAID AT LEAST 12" FEET HORIZONTAL FROM ANY EXISTING OR PROPOSED WATER MAIN. VERTICAL SEPARATION SHALL BE MAINTAINED TO PROVIDE EIGHTEEN (18) INCHES BETWEEN TOP OF SEWER AND THE BOTTOM OF THE WATER MAIN AT UTILITY CROSSINGS. WHEN IMPOSSIBLE TO OBTAIN THE PROPER VERTICAL SEPARATION, PVC-DIP-OR-PIPE SHALL BE USED TO MAINTAIN 12" FEET ON EACH SIDE OF THE WATER MAIN IN CROSSINGS.
3. CONTRACTOR SHALL RESTORE LAWNS, WALKS, CURBS, ETC., TO A CONDITION AT LEAST AS GOOD AS THEY WERE BEFORE BEING DISTURBED. UNLUBRICATED POSTS, ETC., SHALL BE PROTECTED OR REMOVED AND REPLACED EXACTLY AS THEY WERE BEFORE BEING DISTURBED. DAMAGED ITEMS SHALL BE REPLACED AT THE CONTRACTOR'S EXPENSE.
4. ALL TREES AND HOUSES, ALL SHRUBS & HEDGES BEFORE PLACING EARTH AGAINST OR NEAR THEM. SHRUBS & HEDGES WHICH MUST BE REMOVED DURING CONSTRUCTION SHALL BE REPAIRED, REPLANTED IN AS GOOD A CONDITION AS THE WERE BEFORE THEIR REMOVAL. ANY DAMAGED TREES, SHRUBS AND/OR HEDGES SHALL BE REPLACED AT THE CONTRACTOR'S EXPENSE.
5. NO WORK, STORAGE OR TRAFFIC SHALL BE PERMITTED BEYOND THE BOUNDARIES OF ANY EASEMENTS.
CONSTRUCTION NOTES:
6. WHERE PROPOSED UTILITIES ARE TO BE CONSTRUCTED IN EASEMENTS, SUITABLE FILL SHALL BE PLACED IN 12" MAXIMUM LIFTS, COMPACTED TO 95% STANDARD PROCTOR DENSITY, WITH COMPACTION VERIFIED BY IN-PLACE COMPACTION TESTS PERFORMED BY AN APPROVED TESTING LABORATORY PRIOR TO INSTALLATION OF ANY UTILITIES.
7. NORMAL WATER MAIN INSTALLATION DEPTH SHALL BE 5.46 FT. BELOW FINISHED GRADE AT HIGHWAY CENTERLINE. JOINT DEFLECTION SHALL BE LIMITED TO 10 INCHES PER 18 FOOT LENGTH (2" 30').

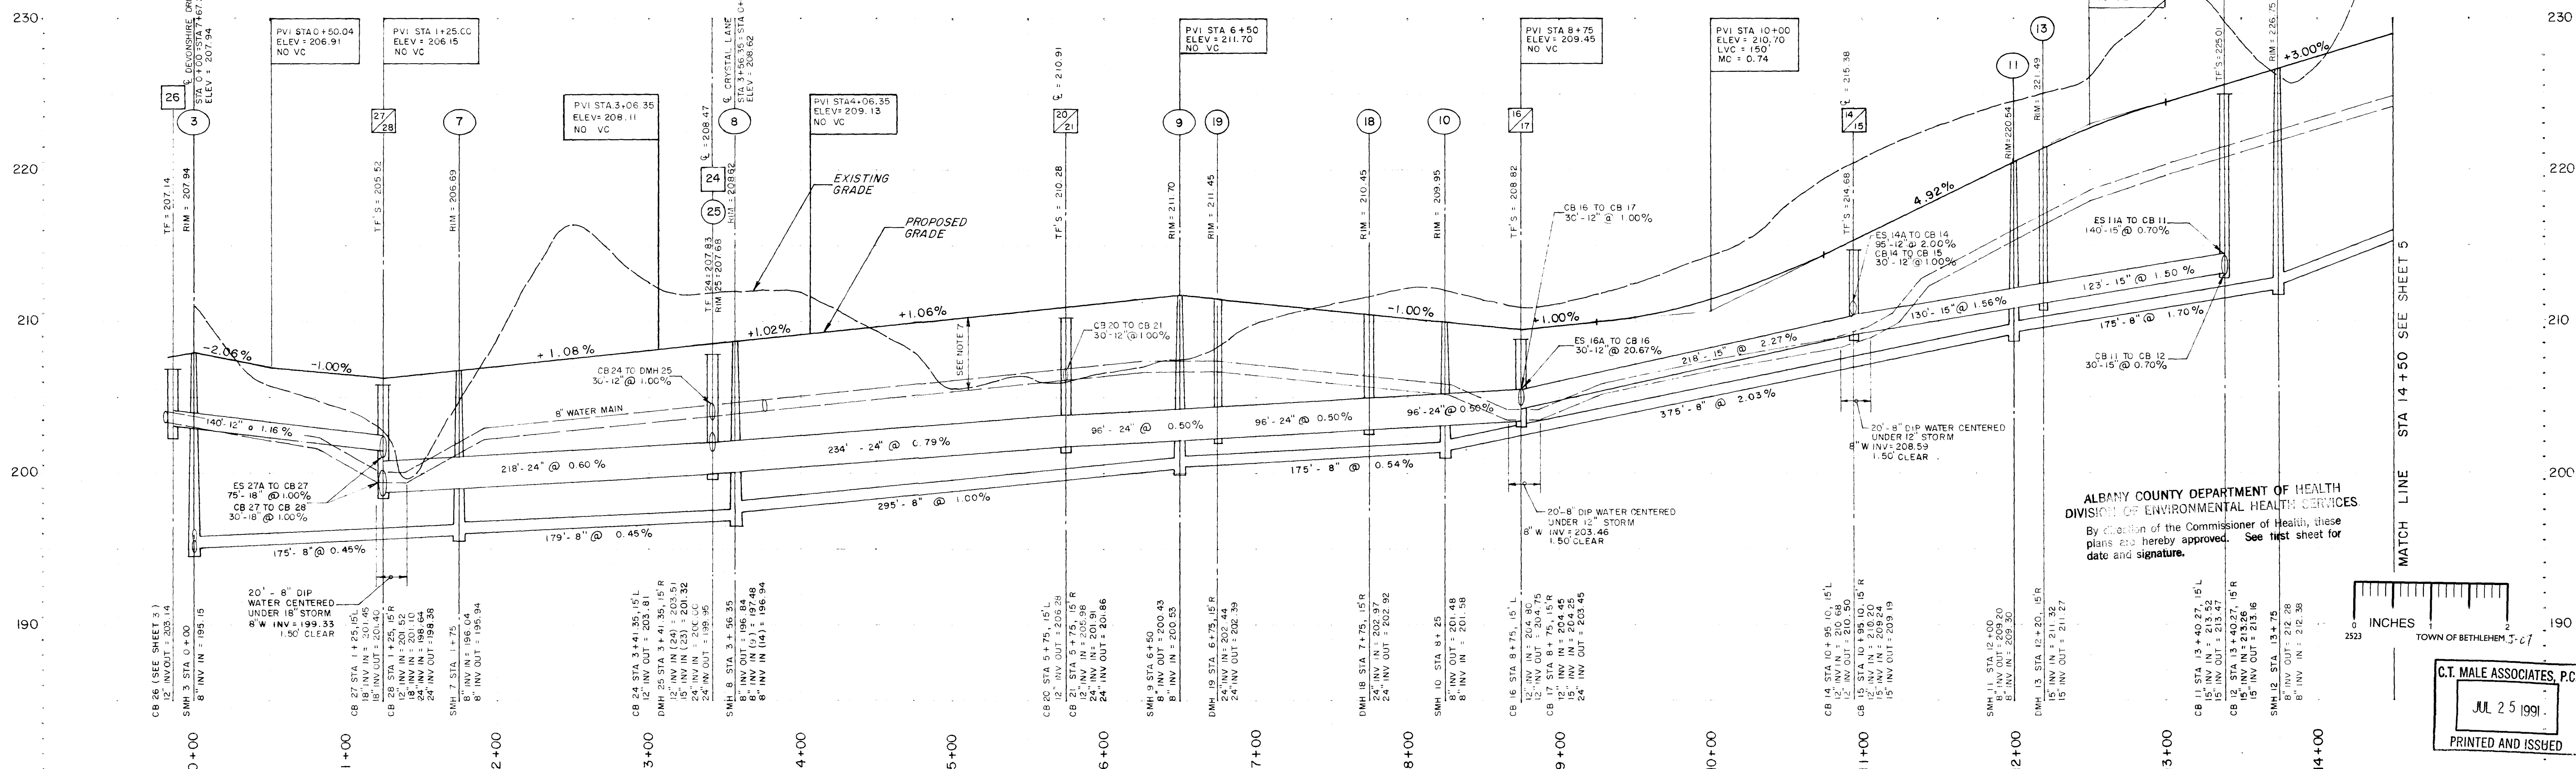

RECORD OF WORK				RECORD OF WORK				DESIGNER:		TOWN OF BETHLEHEM	
DATE	7/1/91	Drawn	GEH	DATE		Drawn		CHECKER:		COUNTY OF ALBANY	
		Appr	GEH					DRAFTER: JV	REVIEWER:	DATE: MARCH 9, 1989	
								APPROVED BY:		SCALE: HOR. 1 inch = 50 feet; VERT. 1 inch = 5 feet	
UNAUTHORIZED ALTERATION OR ADDITION TO THIS DOCUMENT IS A VIOLATION OF SECTION 7209 SUBDIVISION 2 OF THE NEW YORK STATE EDUCATION LAW											
PLAN/PROFILE DEVONSHIRE HILLS WESTERN AVENUE STA 0+00 TO STA 14+50											
GARY E. HOFFMAN PE 64079				C.T. MALE ASSOCIATES, P.C. 50 Century Hill Drive, P.O. Box 727, Latham, NY 12110 (518) 785-0976				Engineering Surveying Architecture Landscape Architecture Laboratory Services Computer Services			
C.T. MALE ASSOCIATES, P.C.				PROJECT NO. 88.1743				SHEET 4 OF 11			
JUL 25 1991				DWG. NO. 89-128							