
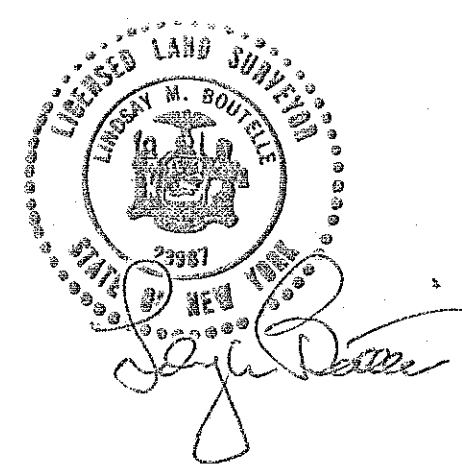


REVISIONS		
NO.	DATE	DESCRIPTION
1	MAR. 19, 1985	WATER MAIN & HYDRANT ADDED TITLE REVISED
2	AUG. 22, 1985	VICINITY SKETCH & BUILDING RESTRICTION LINE ADDED
3	SEPT. 18, 1985	PROP. STORM SEWER REVISED and TITLE CHANGED

PLANNING BOARD
TOWN OF BETHLEHEM
ALBANY COUNTY, NEW YORK
FINAL PLAT APPROVAL
When signed by the duly authorized officer of the Planning Board, this endorsement constitutes final approval of this Plat.
Signed: *[Signature]*
Title: CHAIRMAN
Date: OCT 10 1985
See also Certificate of Approval of Final Plat No. 62-F

VICINITY SKETCH
SCALE = 1" = 2,000'

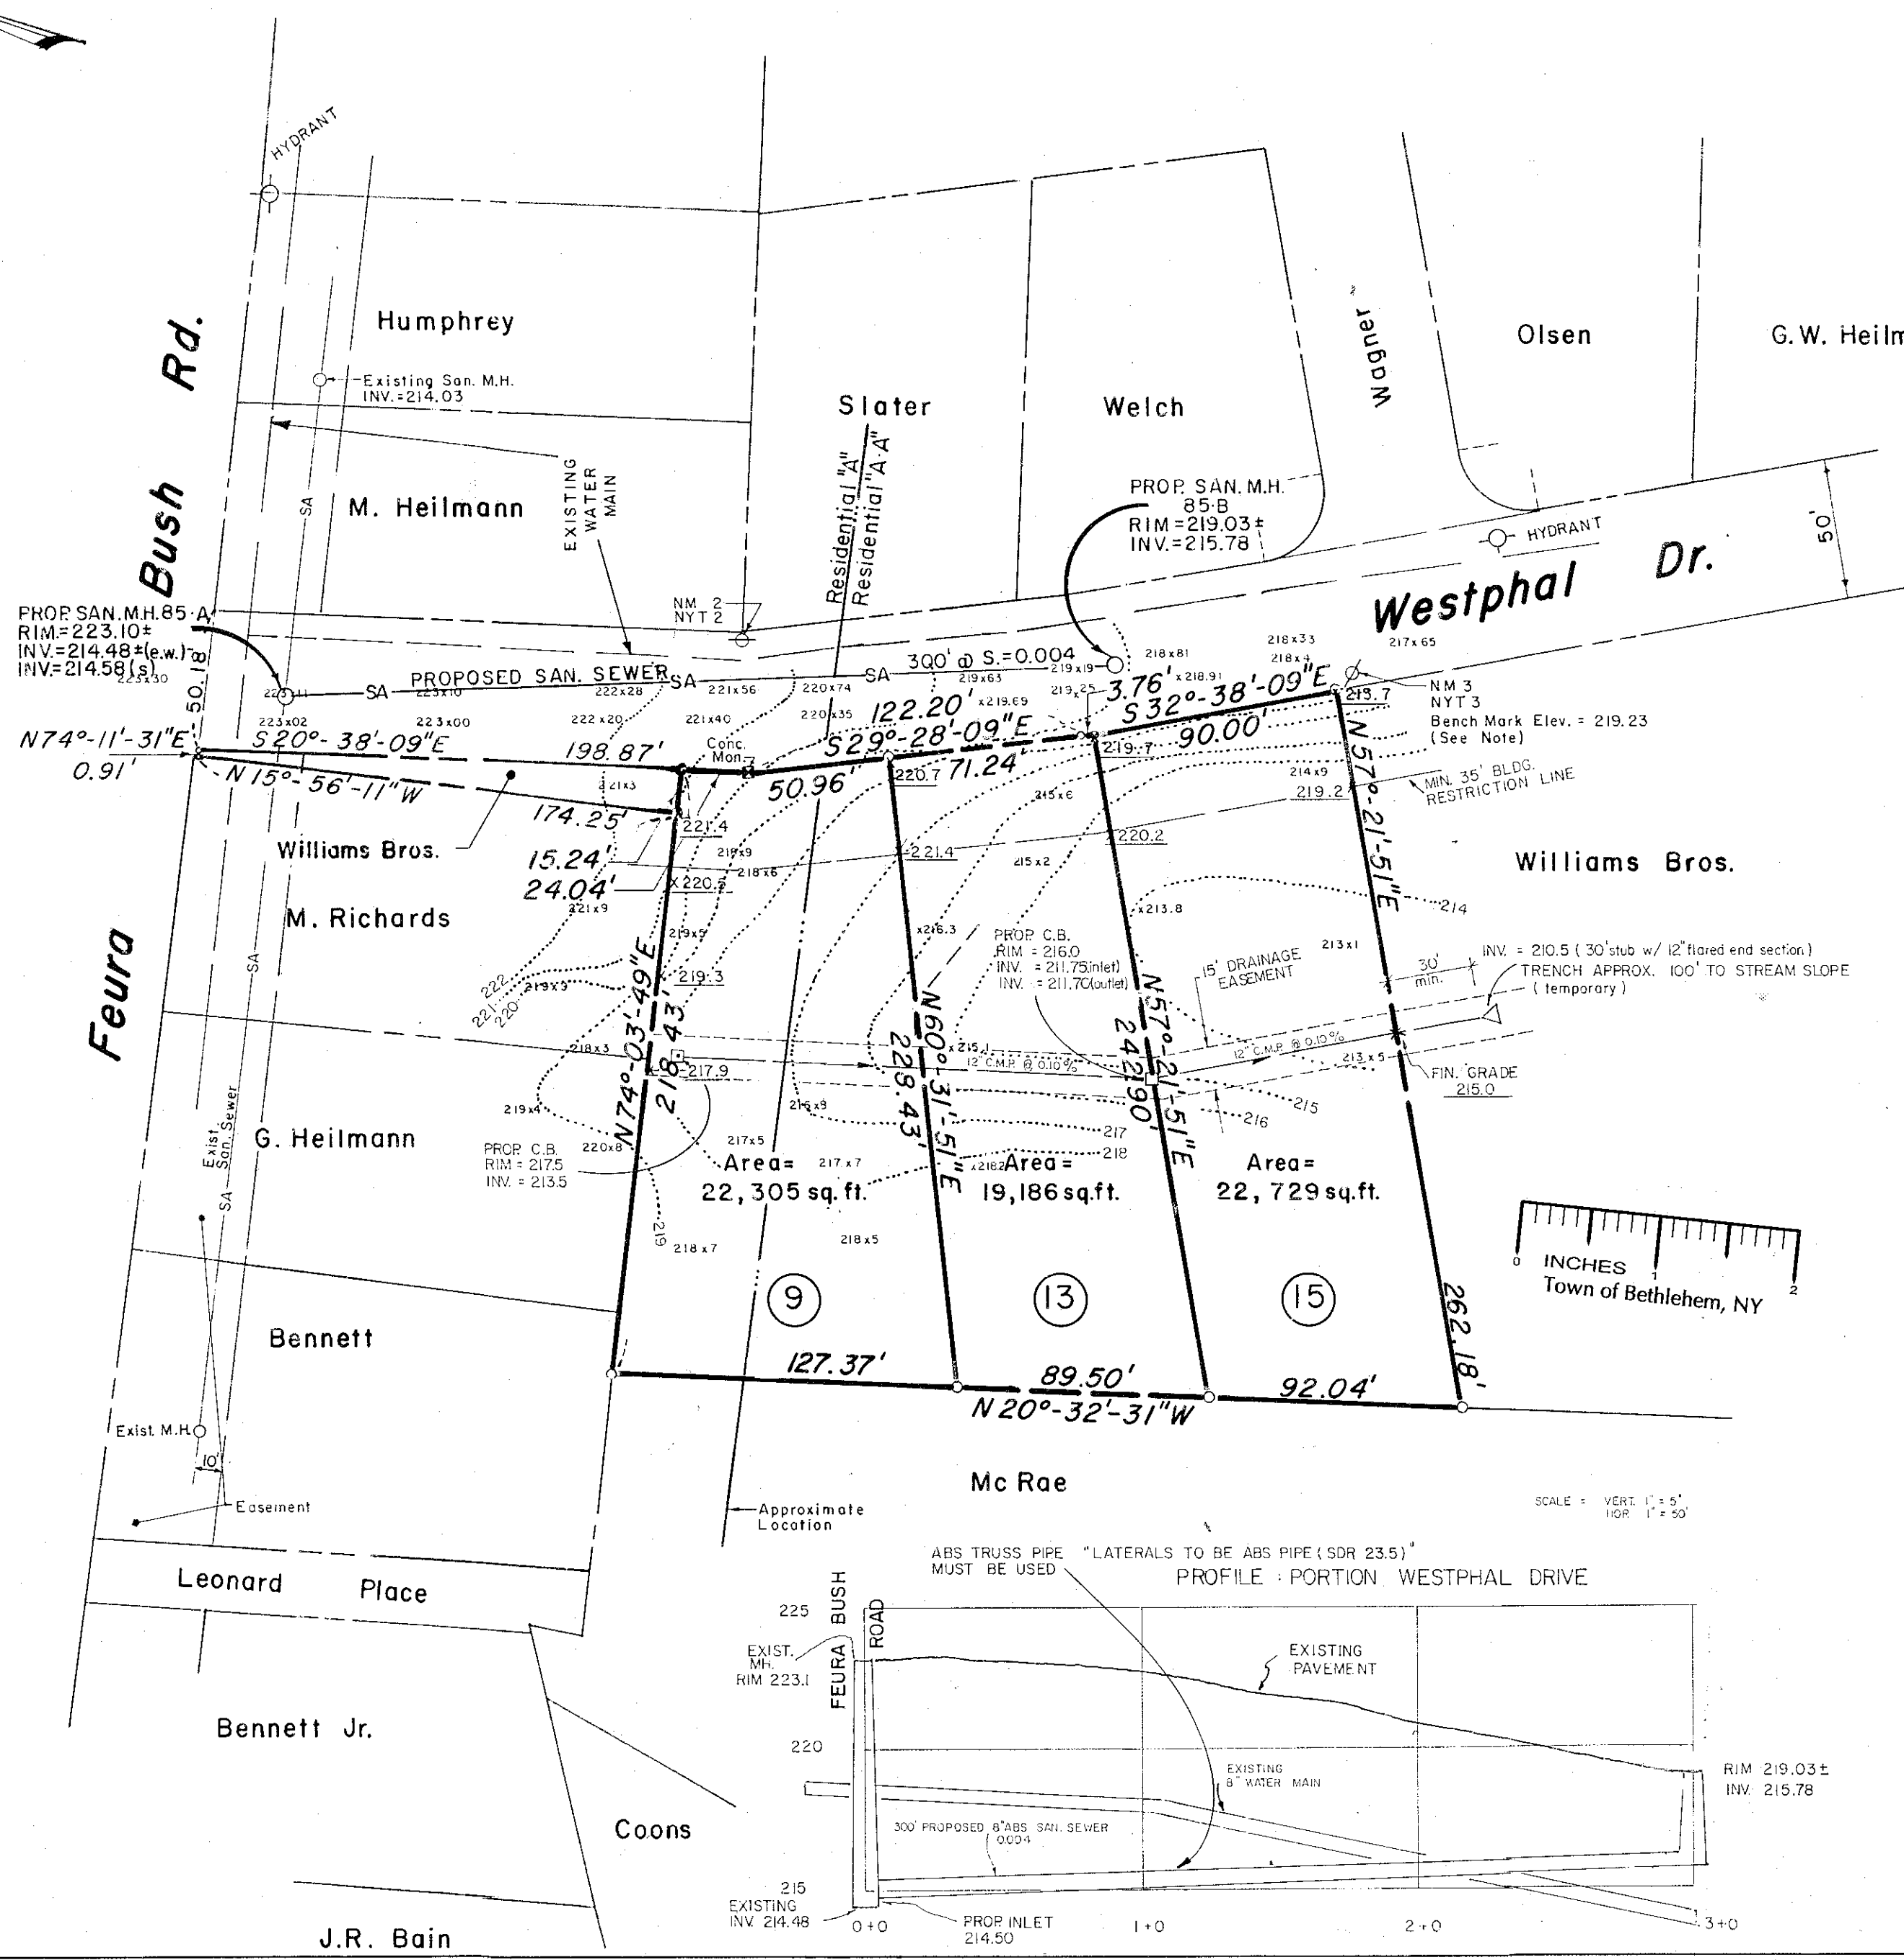

MAP OF
'VANDENBURG GARDENS'
PROPERTY TO BE CONVEYED
TO
David Van Denburg

TOWN: BETHLEHEM	COUNTY: ALBANY
DATE: Oct. 19, 1984	SCALE: 1" = 50'
STATE: NEW YORK	REVISION: 1, 2, 3

Map Prepared by
EDWARD W. BOUTELLE & SON
Civil Engineers & Surveyors
Delmar, New York

FILE NO.