
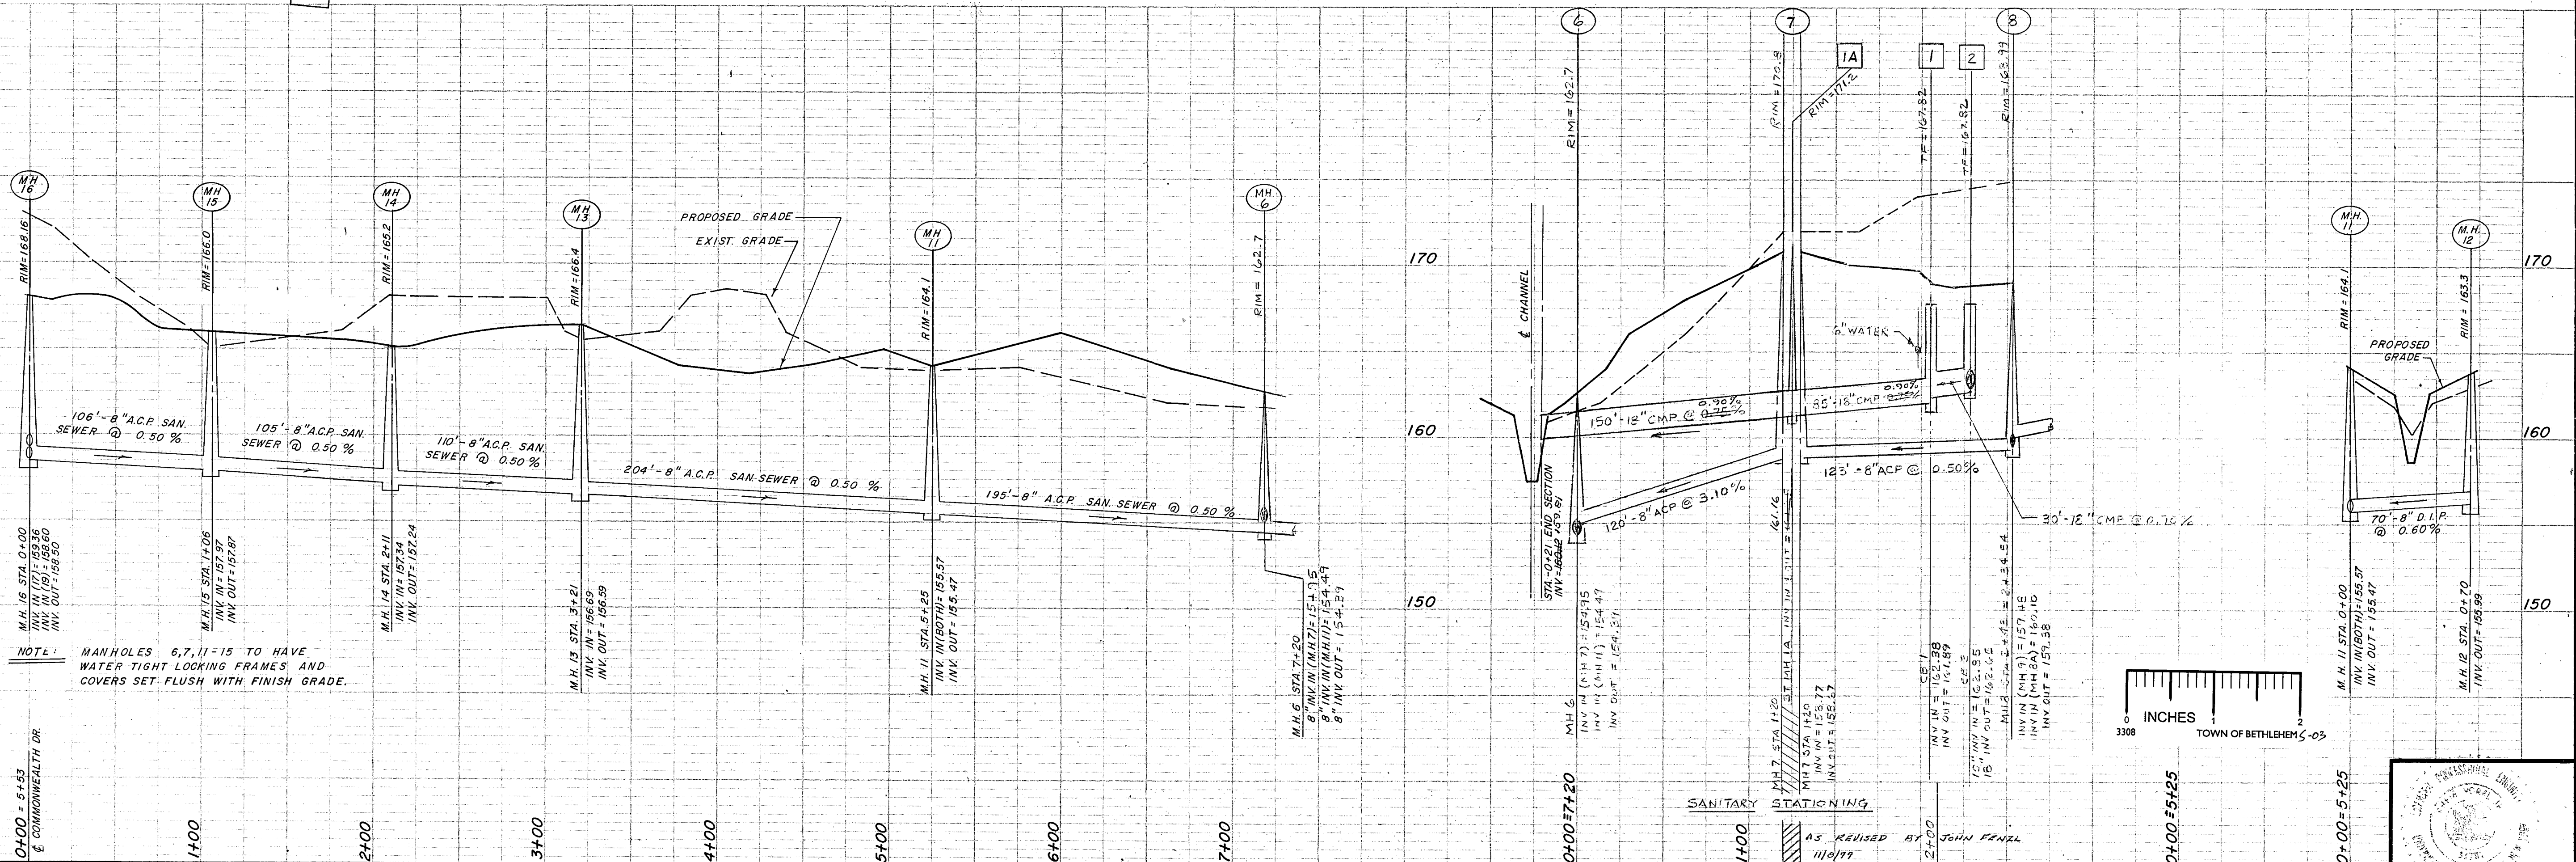


DATE	RECORD OF WORK - COND.	Drawn	Check	Appr.
1/17/80	EXTENDED 48" CMP		JEF	
2/28/80	REVISED SANITARY GRADE M.H. 6 - M.H. 16	DBS	JEF	

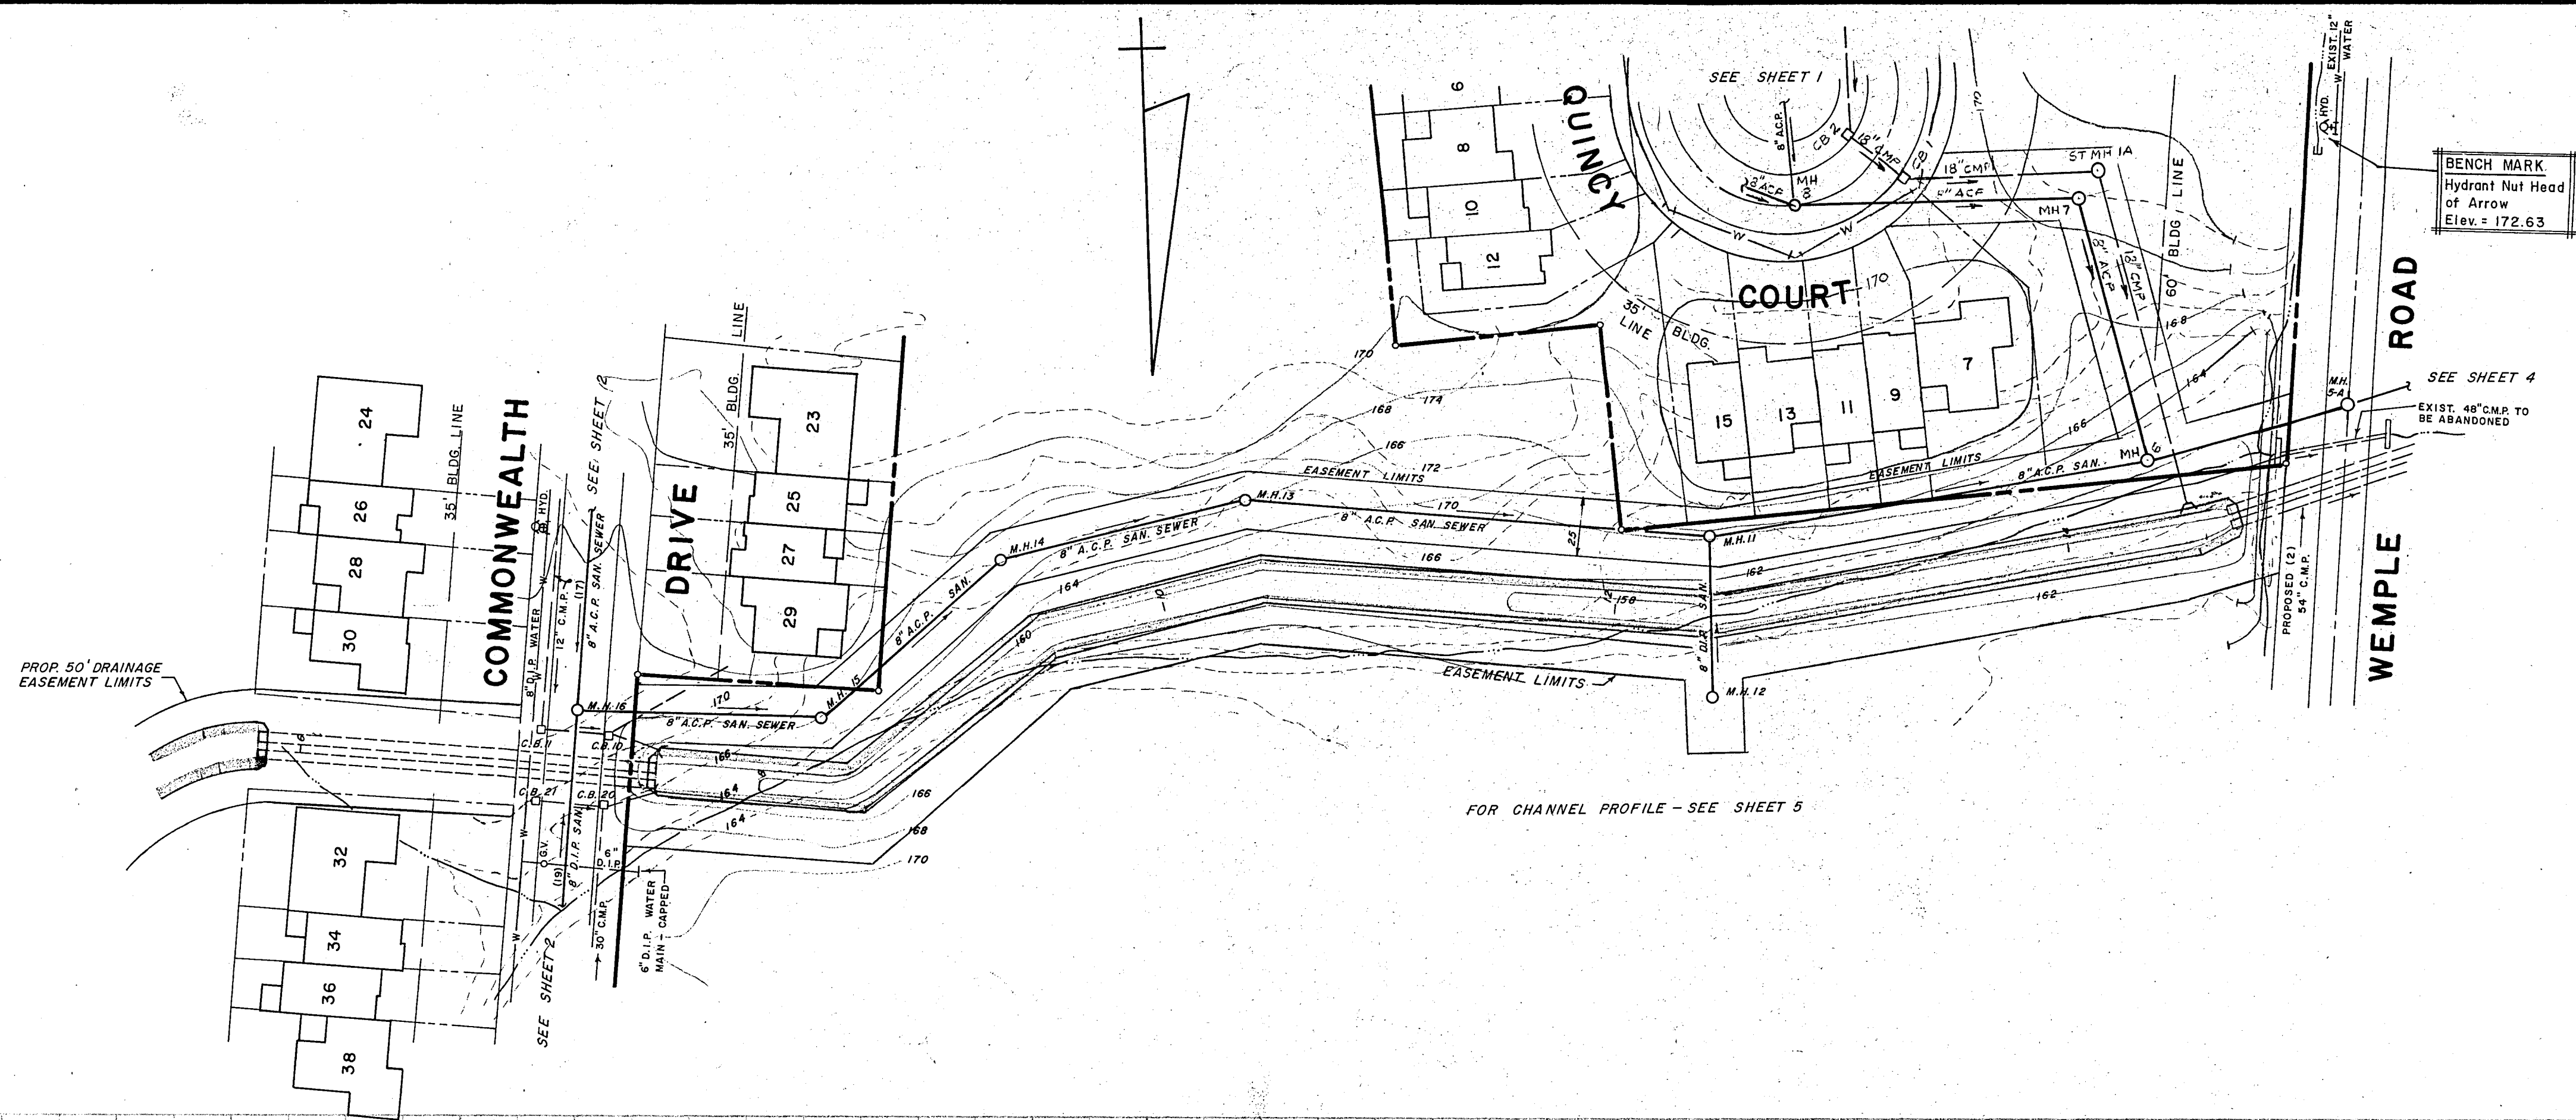

C.T. MALE ASSOCIATES, P.C.
3000 TROY ROAD, SCHENECTADY, N.Y. 12309
PROFESSIONAL ENGINEERS LAND SURVEYORS LAND PLANNING CONSULTANTS

DATE	RECORD OF WORK	Drawn	Check	Appr.
11/8/77	REVISED STORM SEWER FROM C.B. 2.4 TO END SECTION. REVISED SANITARY PROFILE.		J.E.F.	
11/16/77	REVISED CULVERTS		J.E.F.	
11/21/77	ADDED M.H. 5-A		J.E.F.	
2/16/78	REVISED STORM & SANITARY SEWERS		J.E.F.	
3/28/78	ADDED STANDARD DETAILS TO SET		J.E.F.	

DATE	RECORD OF WORK	Drawn	Check	Appr.
3/1/78	ADDED MH 8A.		J.E.F.	
3/1/78	REVISED M.H.'S 6, 7, 8, & 8A		J.E.F.	
3/2/78	CHANGED WATER MAIN FROM C.I.P. TO D.I.P.		S.P.D.	J.E.F.
4/4/78	REVISED C.B. 1 & 2; 15" TO 18" CMP		J.E.F.	J.E.F.
6/23/78	REVISED WATER MAIN DEPTH		J.E.F.	J.E.F.

DRAWN BY	TOWN OF BETHLEHEM
CHECKED BY	COUNTY ALBANY
APPROVED BY	DATE OCTOBER 25, 1977
LICENSE NO.	SCALE: HOR. 1 inch = 50 feet; VERT. 1 inch = 5 feet

REVISIONS	BY	DATE
1	AS REVISED BY	11/8/77
2	JOHN FENEL	

CHADWICK SQUARE FINAL
SECTION ONE
STORM & SANITARY PROFILE
APRIL 30, 1980
G.A.R.

DWG NO. 77-228
Sheet 3 of 13