



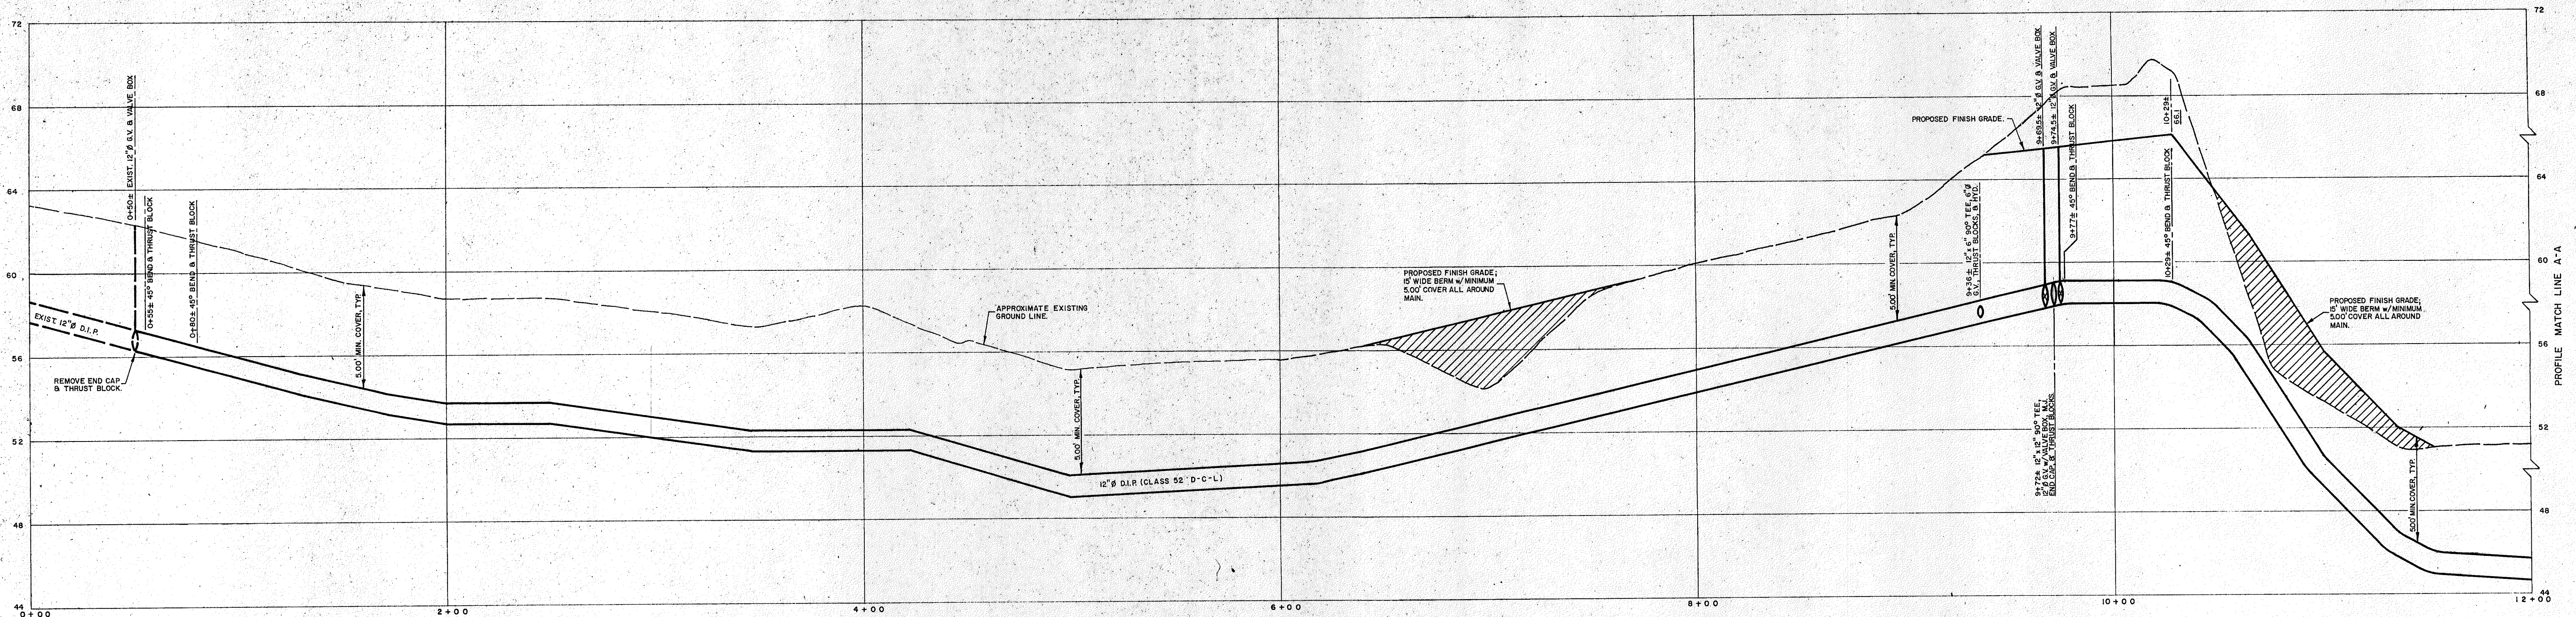


PROFILE ALONG C PROPOSED WATER MAIN EXTENSION

ALL PROFILE SCALES: 1"=40' HORIZONTAL & 1"=4' VERTICAL

NOTE: CONTRACTOR SHALL AVOID PRODUCING UNNECESSARY HIGH POINTS WHEN INSTALLING THE WATER MAIN.

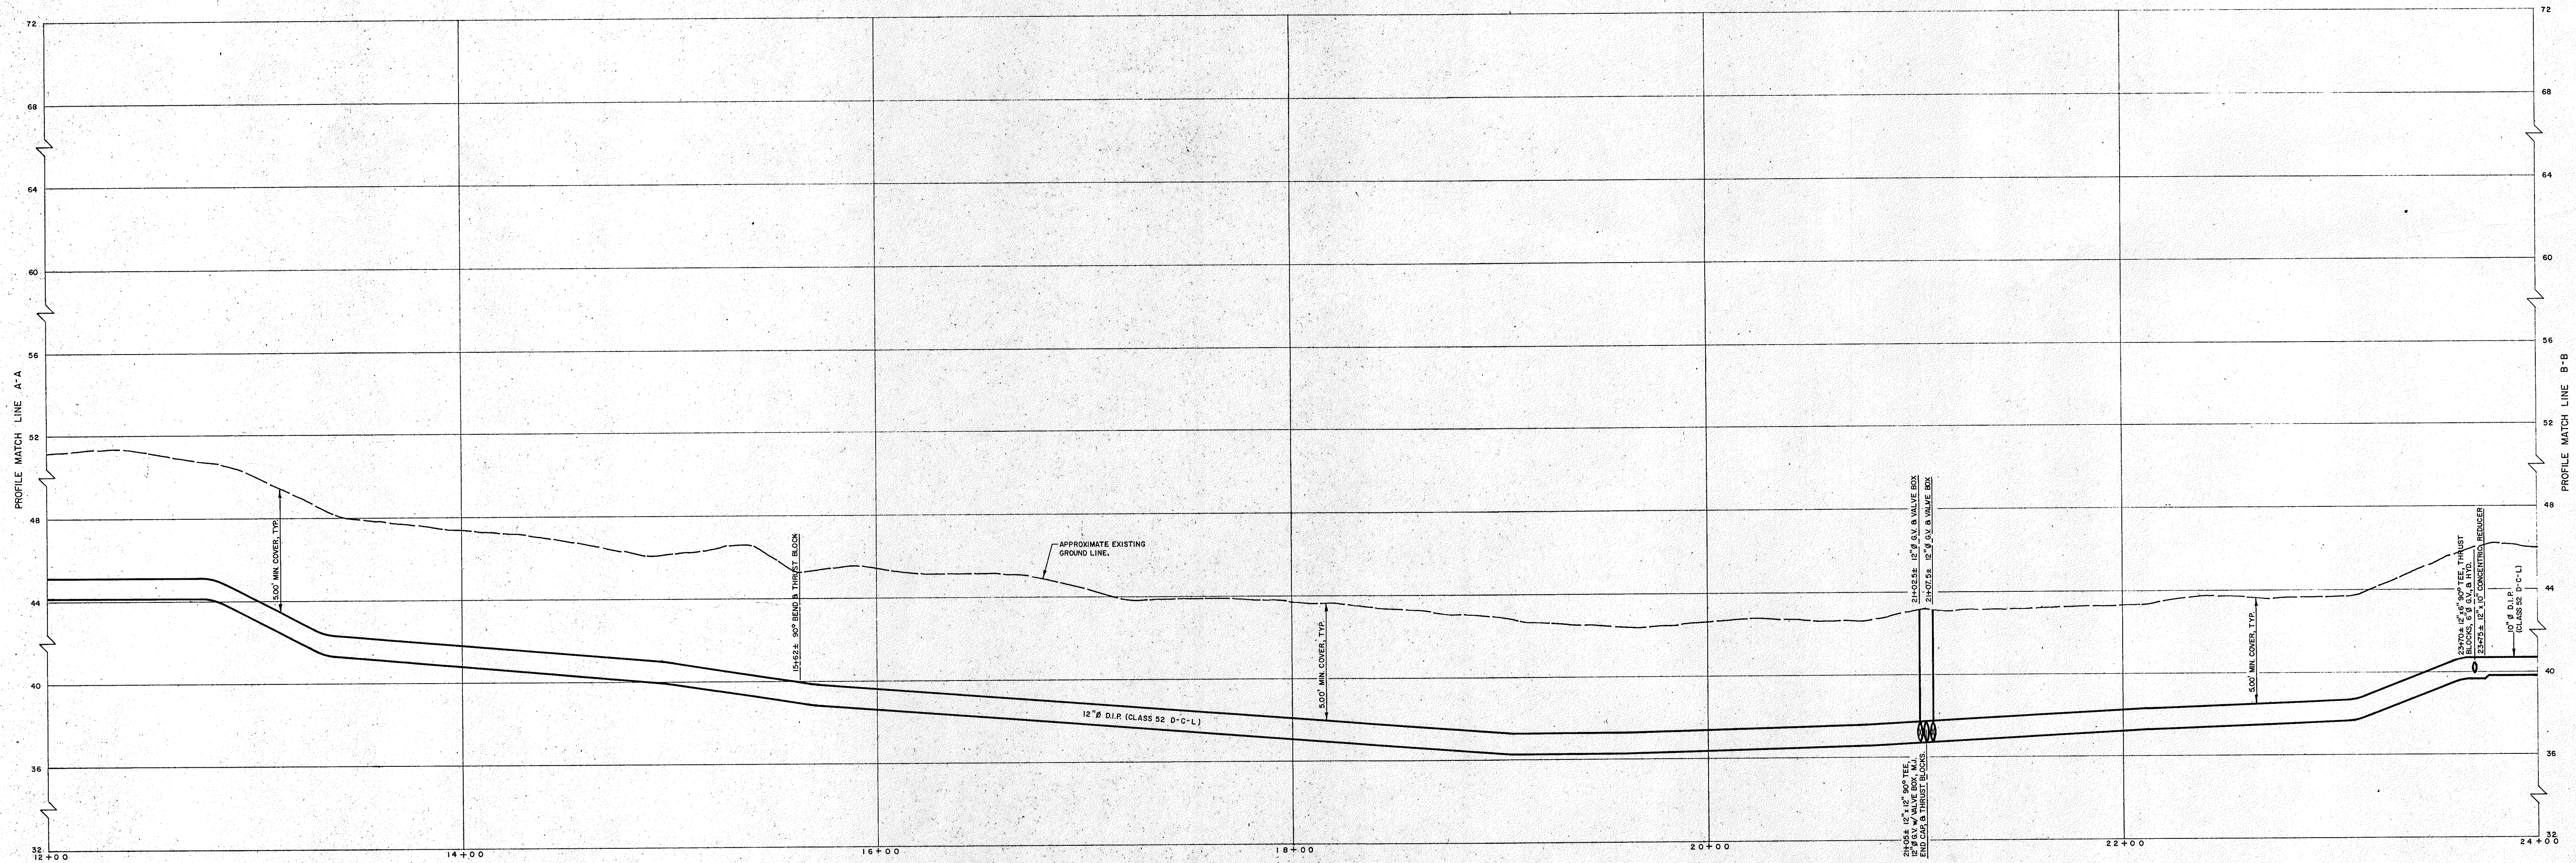

PROFILE (CONT'D)

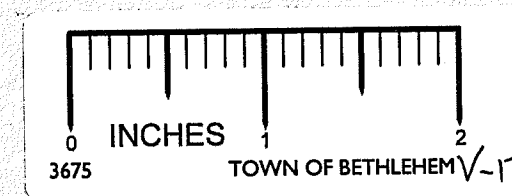

ALBANY COUNTY DEPARTMENT OF HEALTH
DIVISION OF ENVIRONMENTAL HEALTH SERVICES.
By direction of the Commissioner of Health, these plans are hereby approved. See first sheet for date and signature.

3
OF
5

PROJECT: LOWER WEMPLE RD. WATER EXTENSION
TOWN OF BETHLEHEM
CLIENT: TRI-CITIES LABOREFS TRAINING FACILITIES

DATE: DEC 12, 1989
SCALE: AS SHOWN
DESIGNED BY: M.N.M.
DRAWN BY: M.N.M.
CHK'D: E.J.K. & T.N.T.

NO. BY DATE REVISION

EDWARD J. KEEGAN ASSOCIATES, P.C.
PROFESSIONAL ENGINEERS & PLANNERS
PETER SCHULTER BUILDING
600 BROADWAY, ALBANY, NEW YORK 12207 (518) 463-3488

3
OF
5