



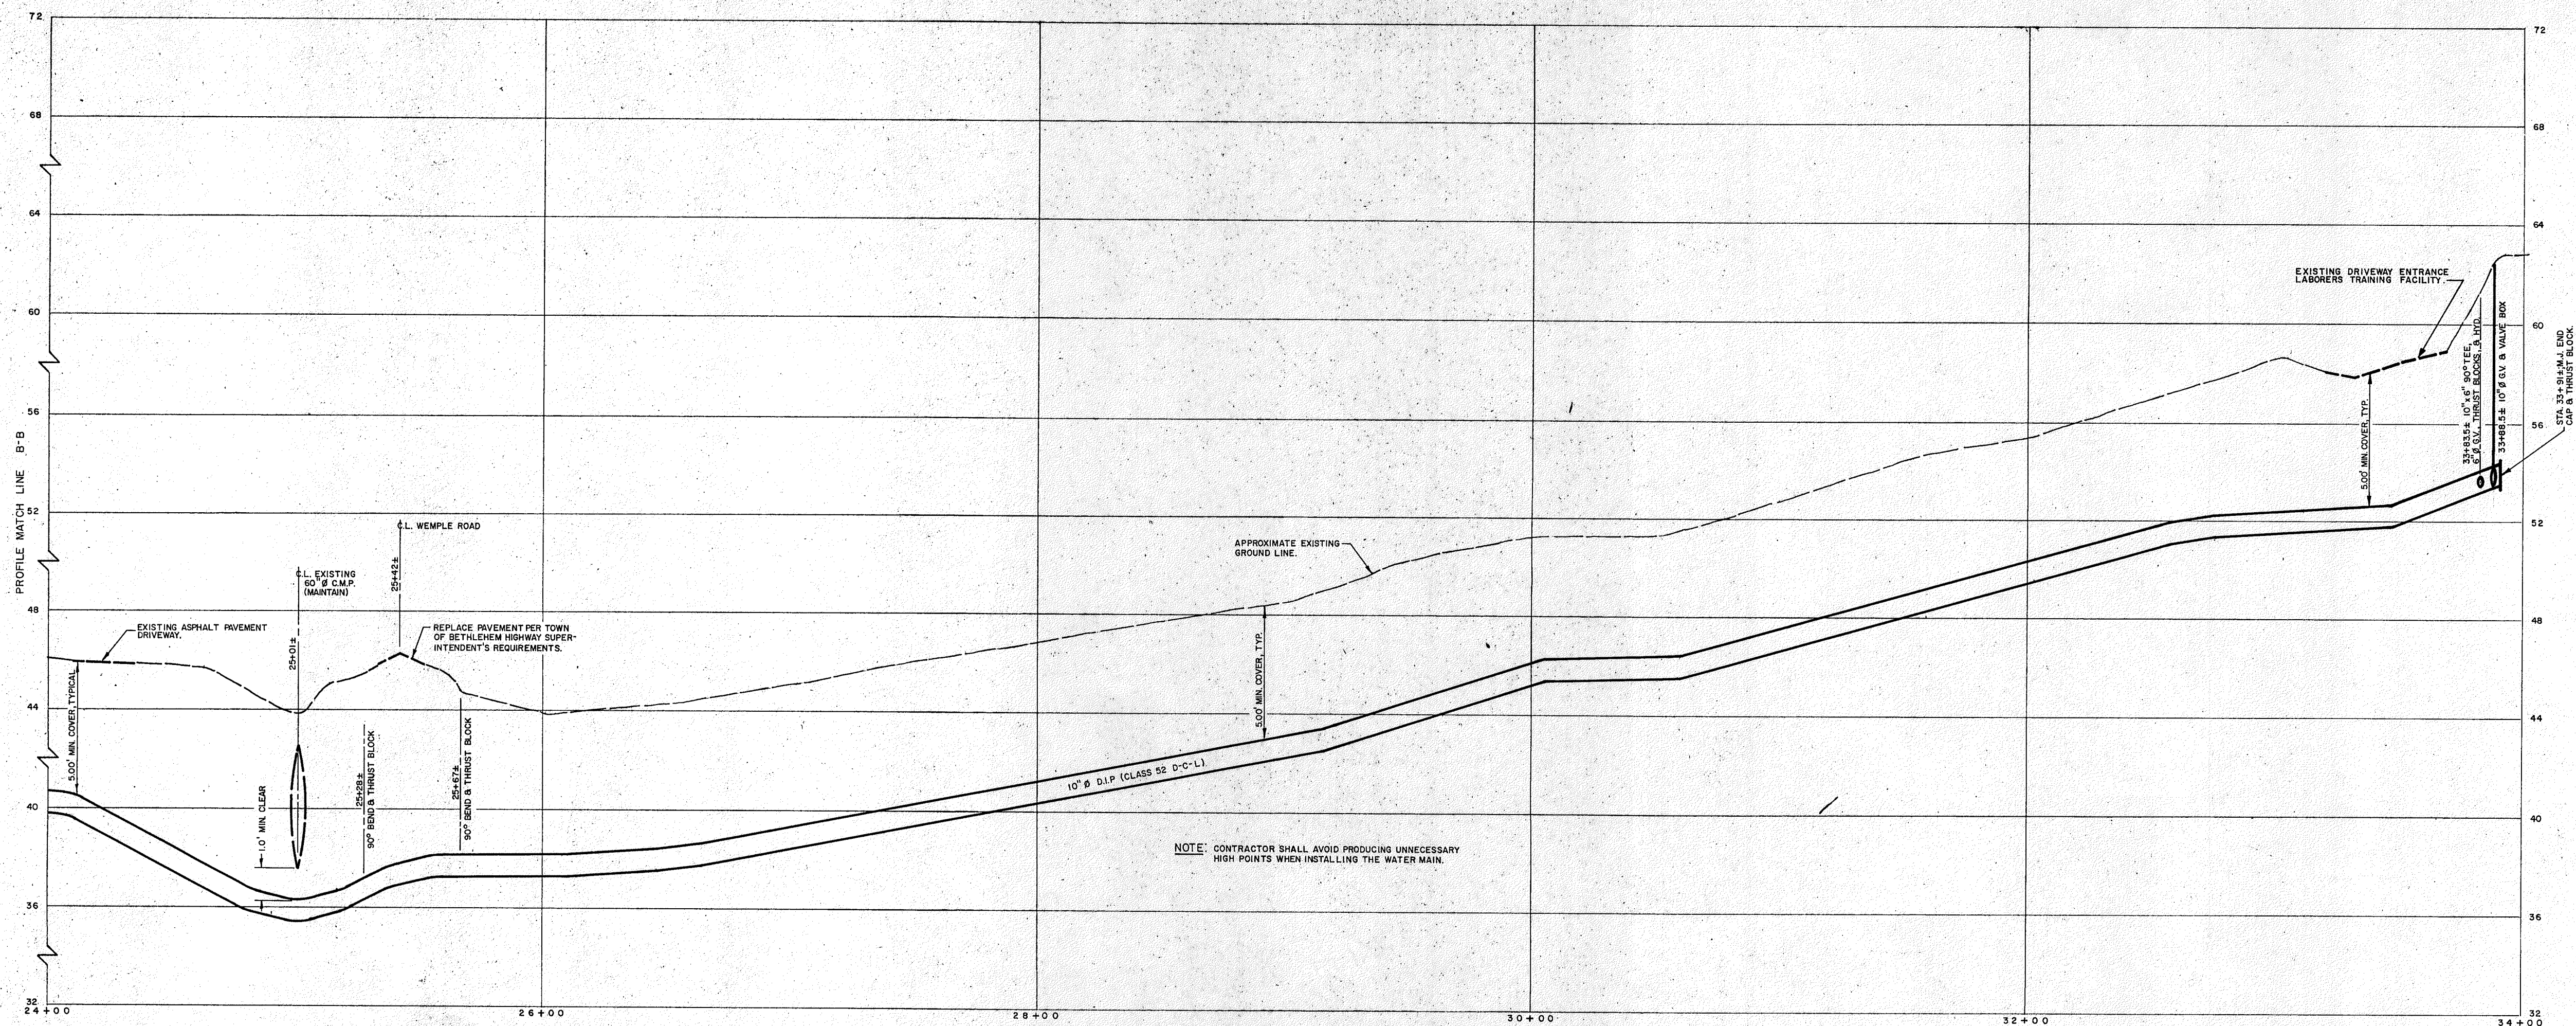

PROFILE ALONG C PROPOSED WATER MAIN EXTENSION (CONT'D)

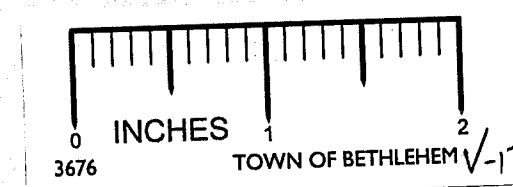

ALBANY COUNTY DEPARTMENT OF HEALTH
DIVISION OF ENVIRONMENTAL HEALTH SERVICES.
By direction of the Commissioner of Health, these
plans are hereby approved. See first sheet for
date and signature.

4
OF
5

PROJECT: LOWER WEMPLE RD. WATER EXTENSION
TOWN OF BETHLEHEM

CLIENT: TRI-CITIES LABORERS TRAINING FACILITY

DATE: DEC. 12, 1989
SCALE: AS SHOWN
DESIGNED BY: M.N.M.
DRAWN BY: M.N.M.
CHK'D: E.J.K. & T.N.R.

EDWARD J. KEEGAN ASSOCIATES, P.C.
PROFESSIONAL ENGINEERS & PLANNERS
PETER SCHUYLER BUILDING
600 BROADWAY, ALBANY, NEW YORK 12207 (518) 463-3488

4
OF
5