


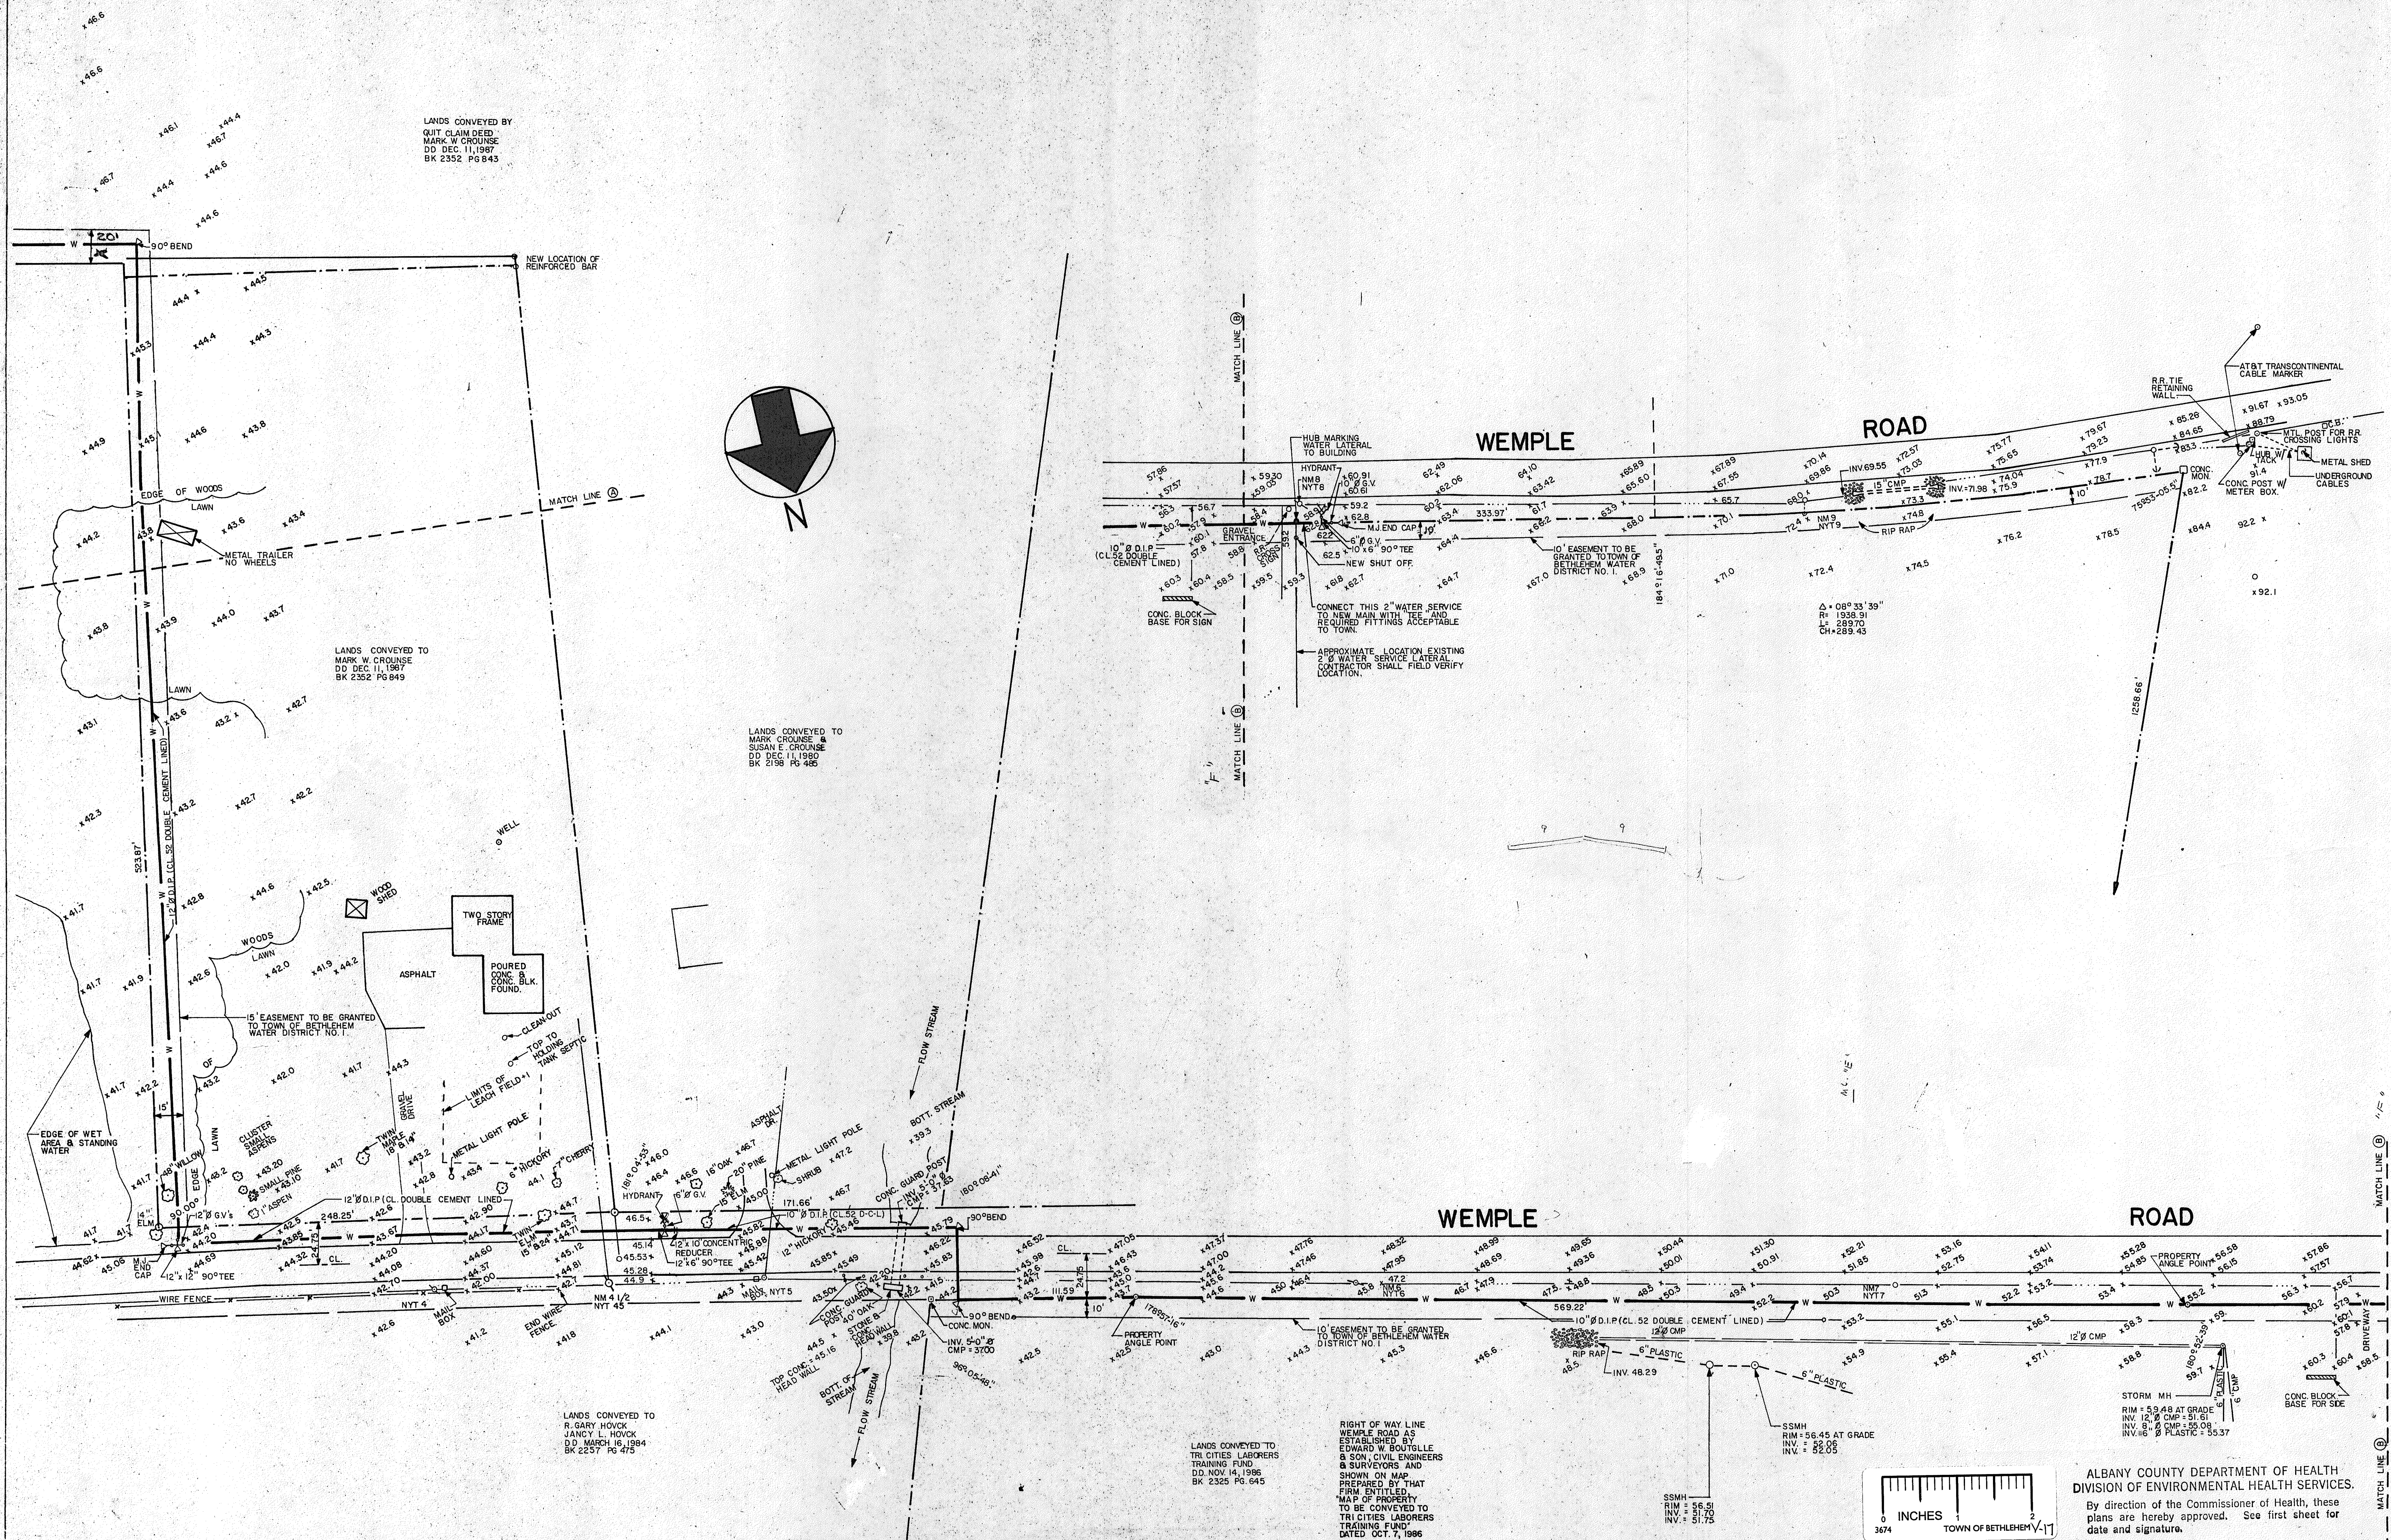

2
OF
5

PROJECT: LOWER WEMPLE RD. WATER EXTENSION
TOWN OF BETHEHEM

CLIENT: TRI-CITIES LABORERS TRAINING FACILITY

NO.	REVISION	DATE	BY

DATE: DEC. 12, 1989
SCALE: 1" = 40'
DESIGNED BY: T.N.R.
DRAWN BY: V.F.M.
CHK'D: E.J.K.

EDWARD J. KEEGAN ASSOCIATES, P.C.
PROFESSIONAL ENGINEERS & PLANNERS
1600 BROADWAY, ALBANY, NEW YORK 12207 (518) 463-3488

2
OF
5

ALBANY COUNTY DEPARTMENT OF HEALTH
DIVISION OF ENVIRONMENTAL HEALTH SERVICES.
By direction of the Commissioner of Health, these plans are hereby approved. See first sheet for date and signature.