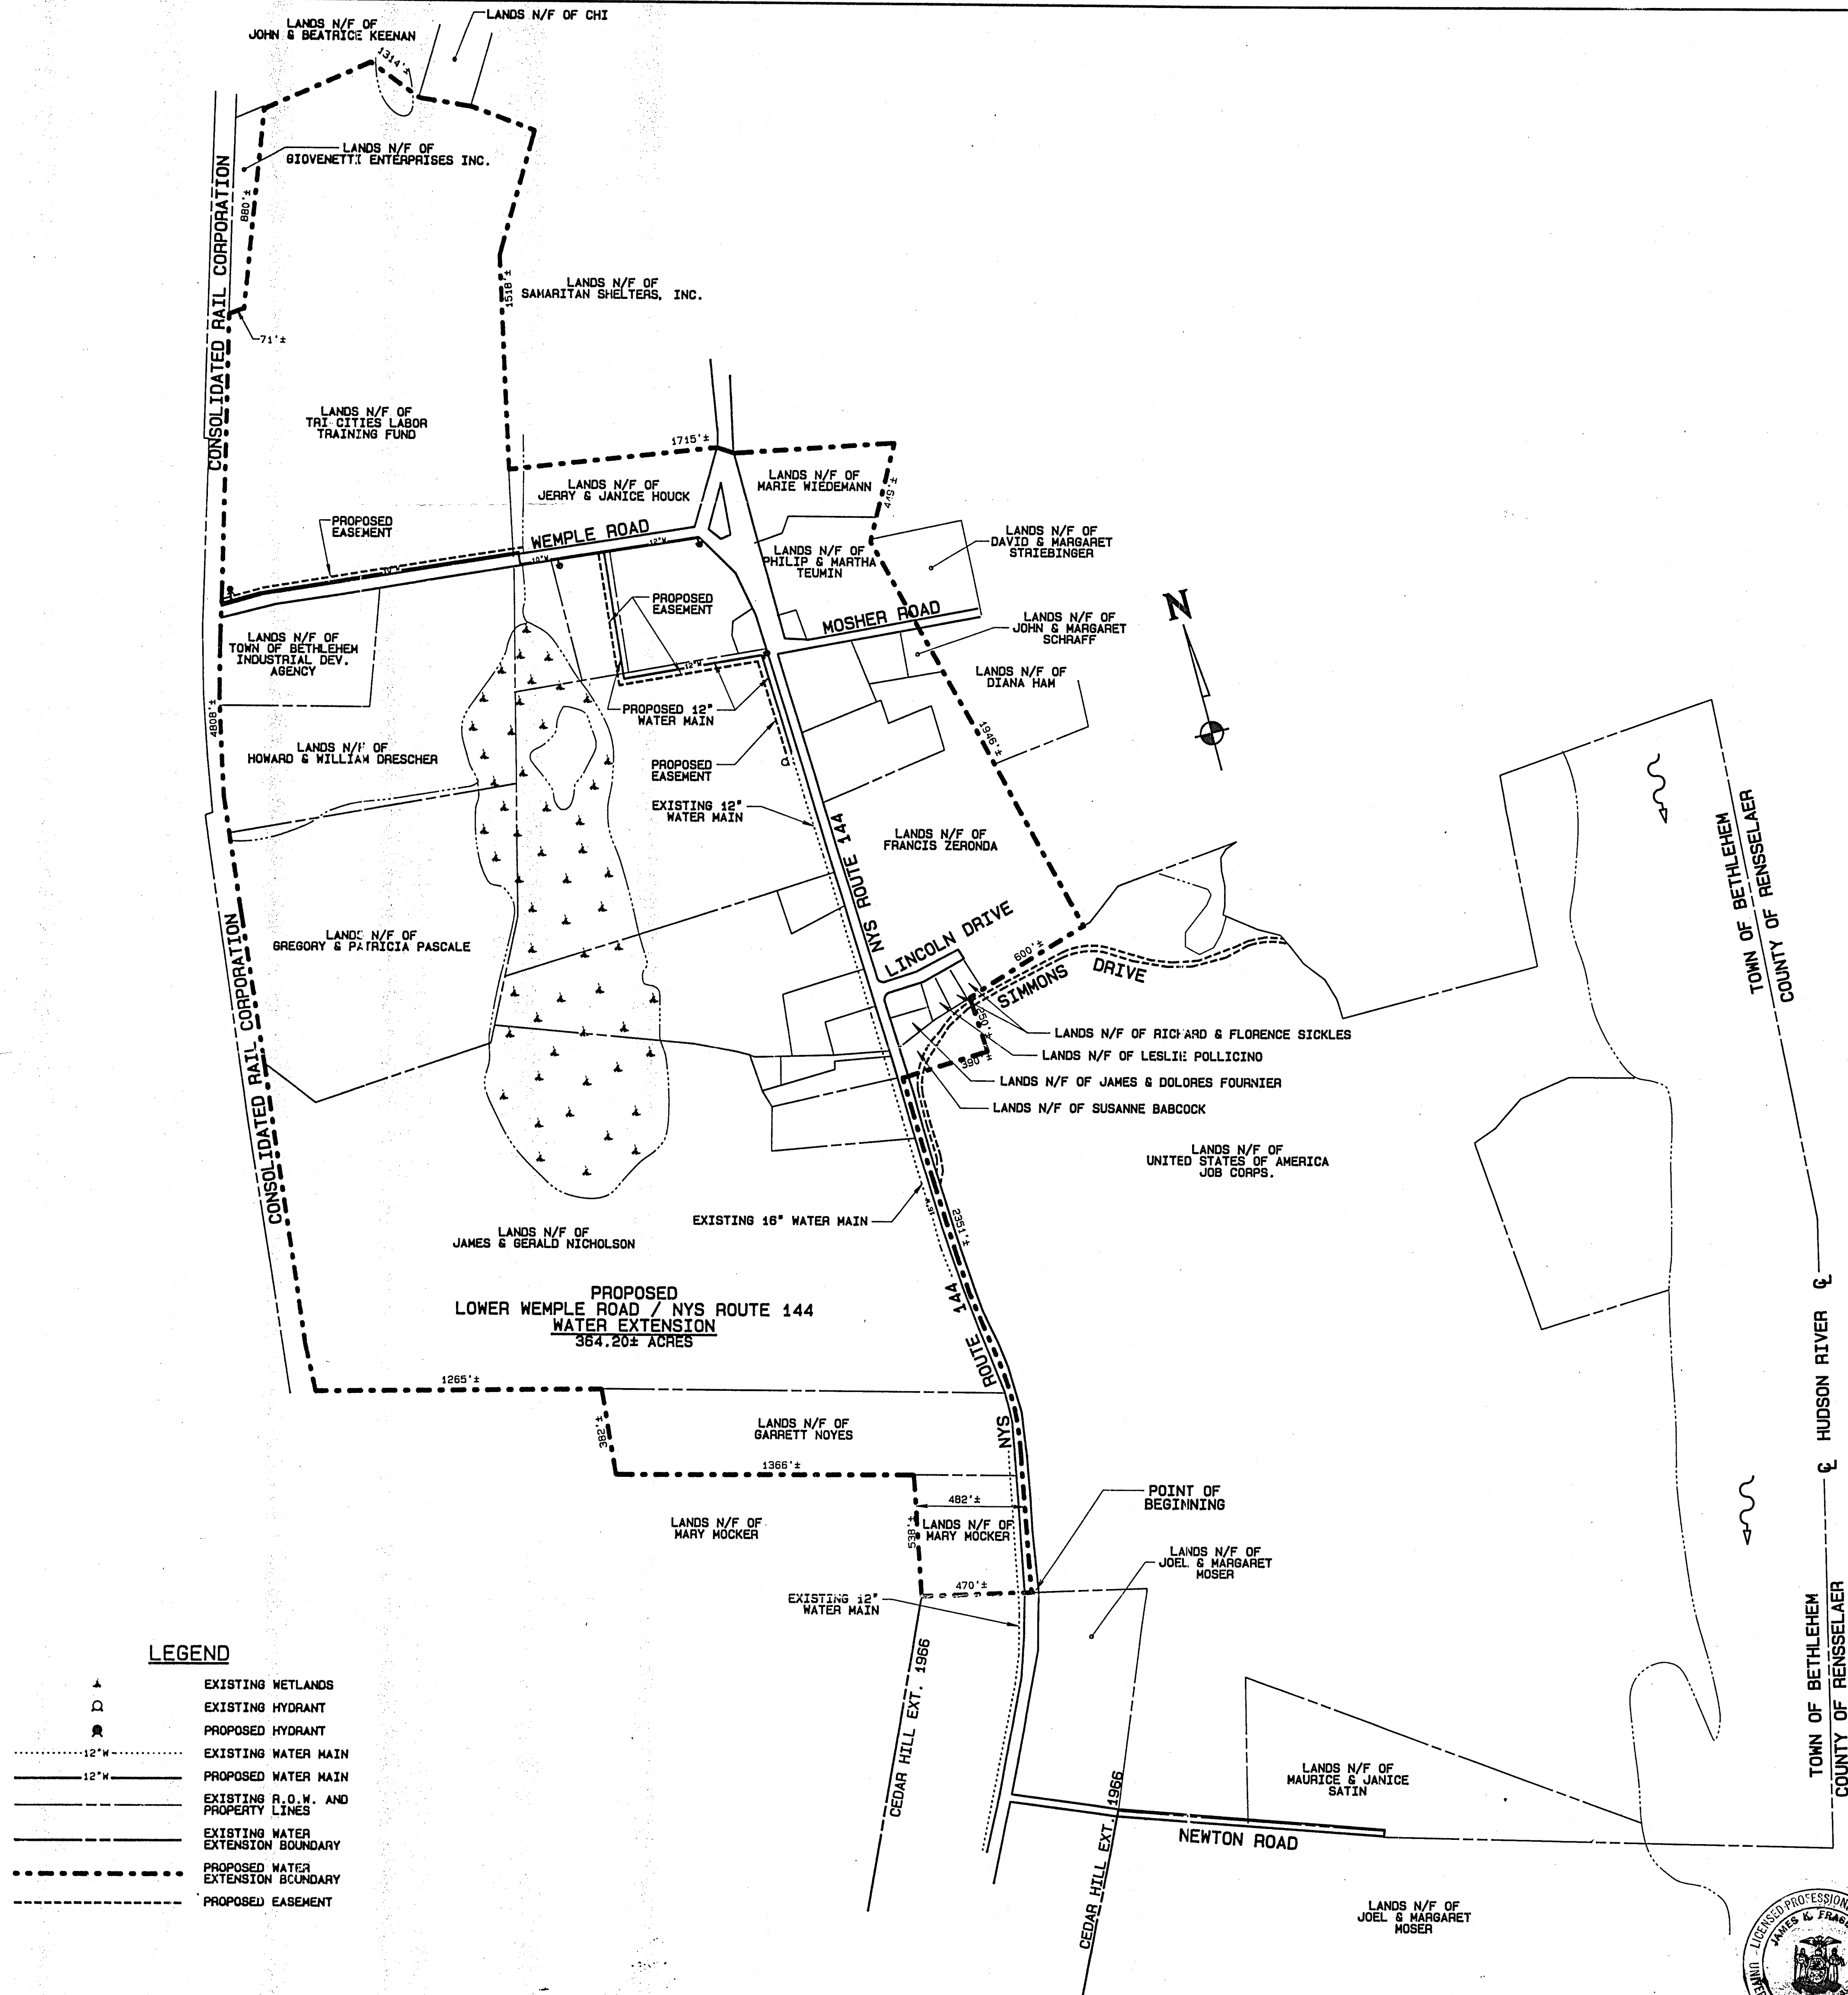


REVISIONS		TOWN OF BETHLEHEM ALBANY COUNTY, NEW YORK	
DATE	DESCRIPTION		
9/2/88	ELIMINATED JOB CORPS. PROPERTY	WATER DISTRICT NO. 1 PROPOSED LOWER WEMPLE ROAD / NYS ROUTE 144 WATER EXTENSION	
		J. KENNETH FRASER & ASSOCIATES, P.C. CONSULTING ENGINEERS RENSSELAER, NEW YORK	
PROJ. ENG'R. LAW	REF. NO.	SCALE:	DATE:
DRAWN BY: PJH	028910.002	1"=400'	JULY 1989
ASSEMBLED BY: MES			
CHECKED BY: JKF			
		SHEET 1 OF 1	

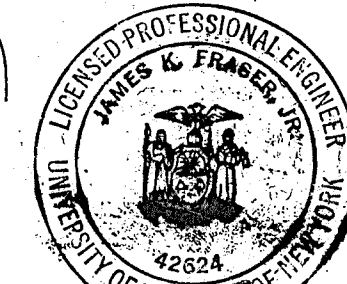


EXHIBIT A