


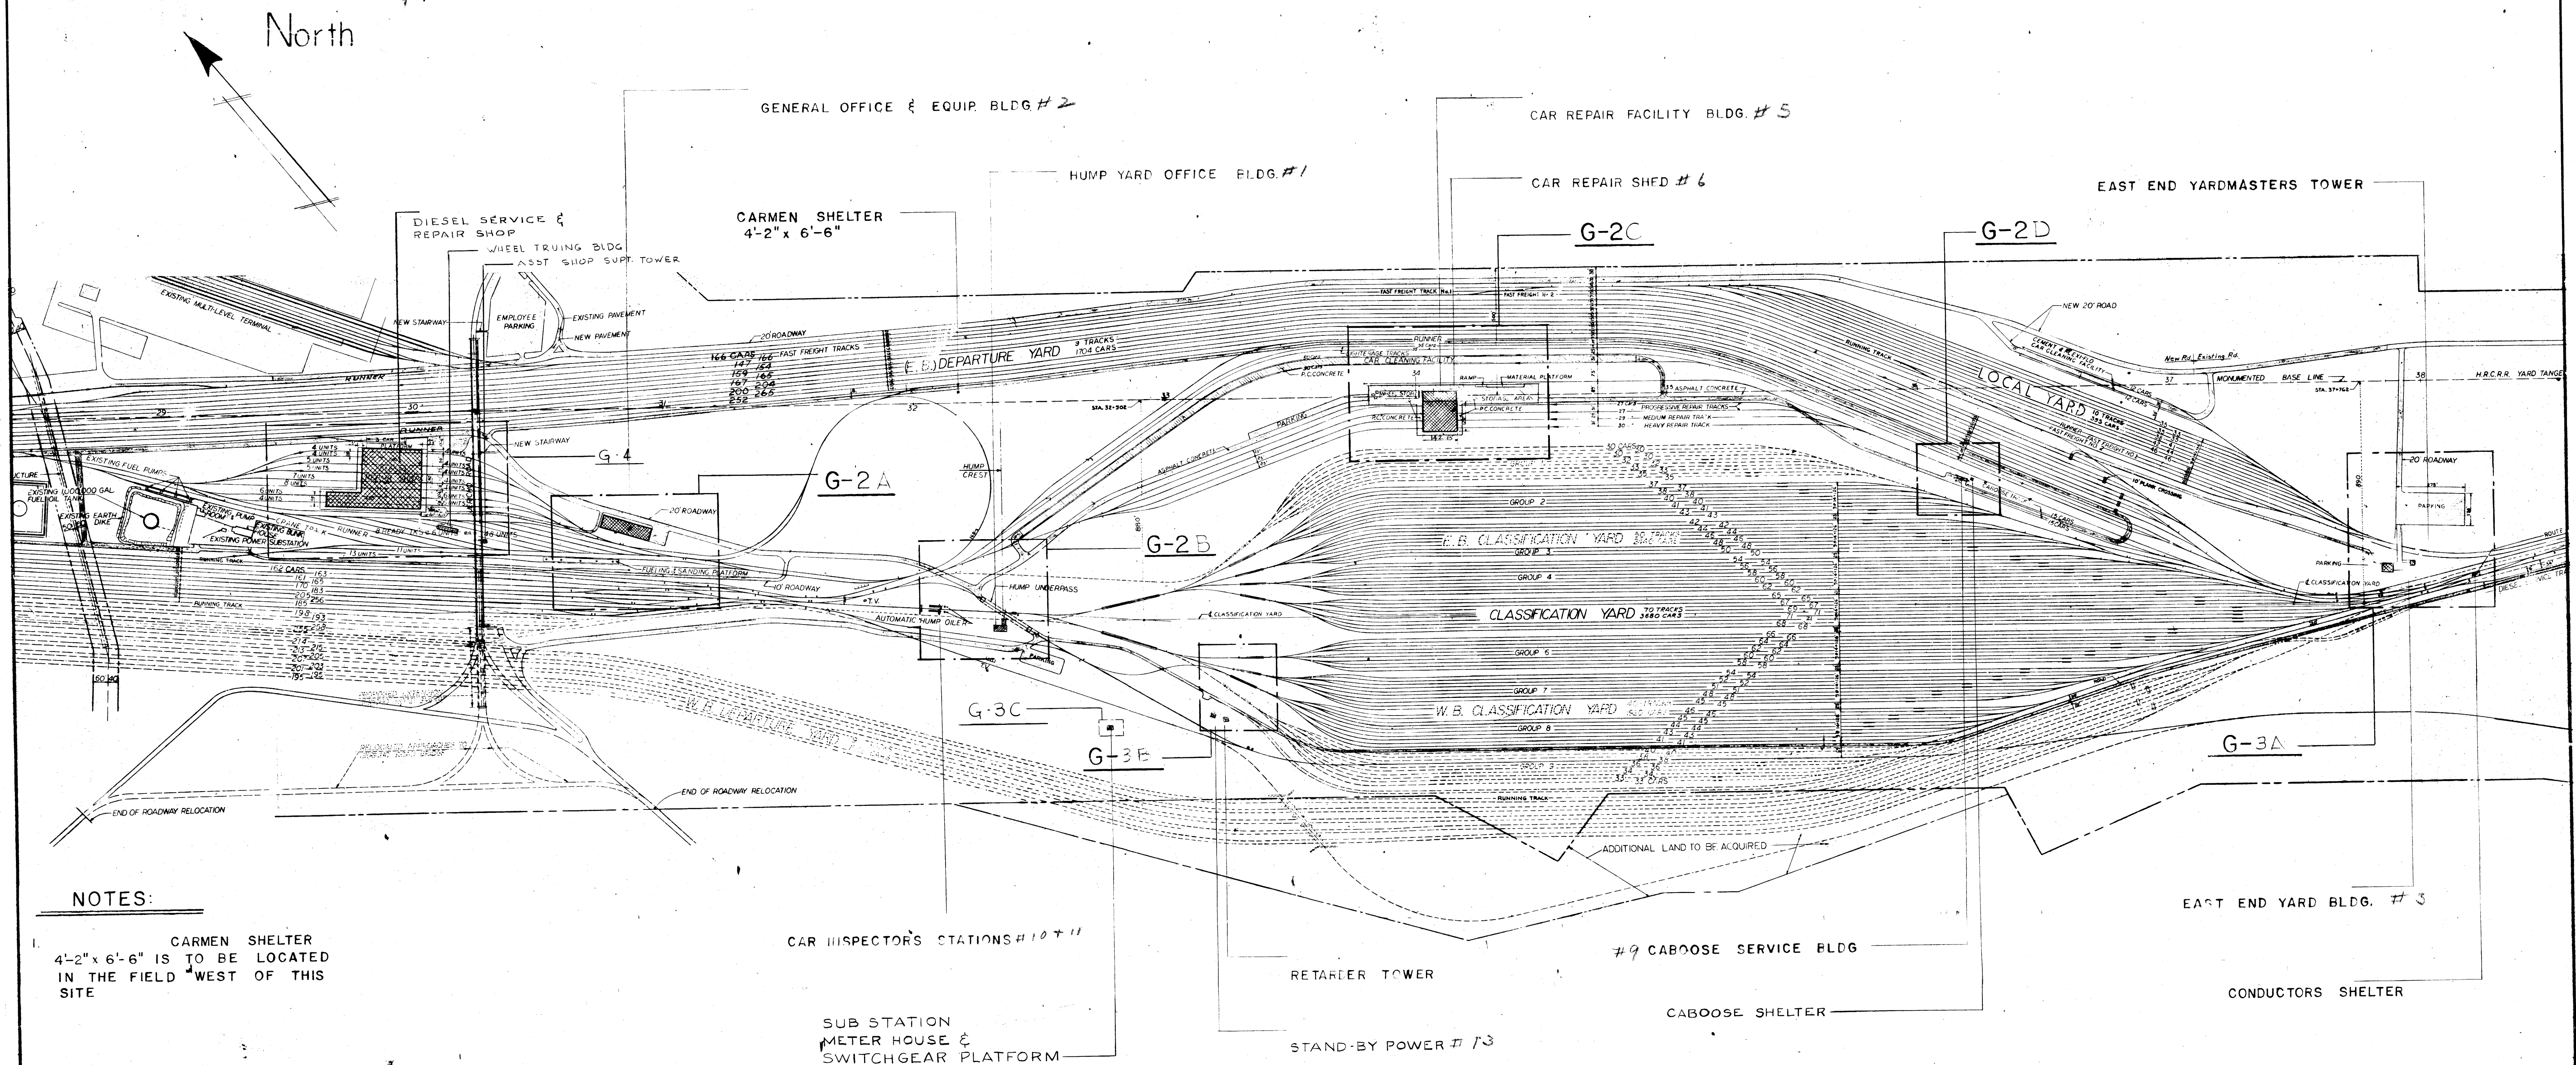

1	9/15/67	GENERAL REVISIONS	PSC
REVISION NO.	DATE	DESCRIPTION	BY
NEW YORK CENTRAL SYSTEM			DATE
ALFRED E PERLMAN YARD			MAY 15 1967
SELKIRK, N.Y.			SCALE
General Building Location Plan			1" = 300'
OFFICE OF CHIEF ENGINEER			DRAWN BY
NEW YORK, N. Y.			HL
RECOMMENDED:			CHECKED BY
APPROVED:			JP
CHIEF ENGINEER			INDEX NO.
94137			SHEET NO.
G - 1			