
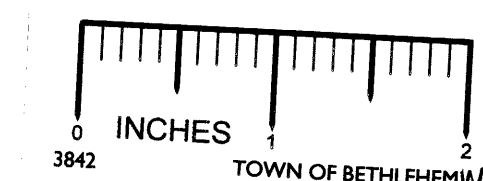


(OLD SCHOOL RD.)

EASEMENT FOR WATER PIPE LINE

PENN YARDS

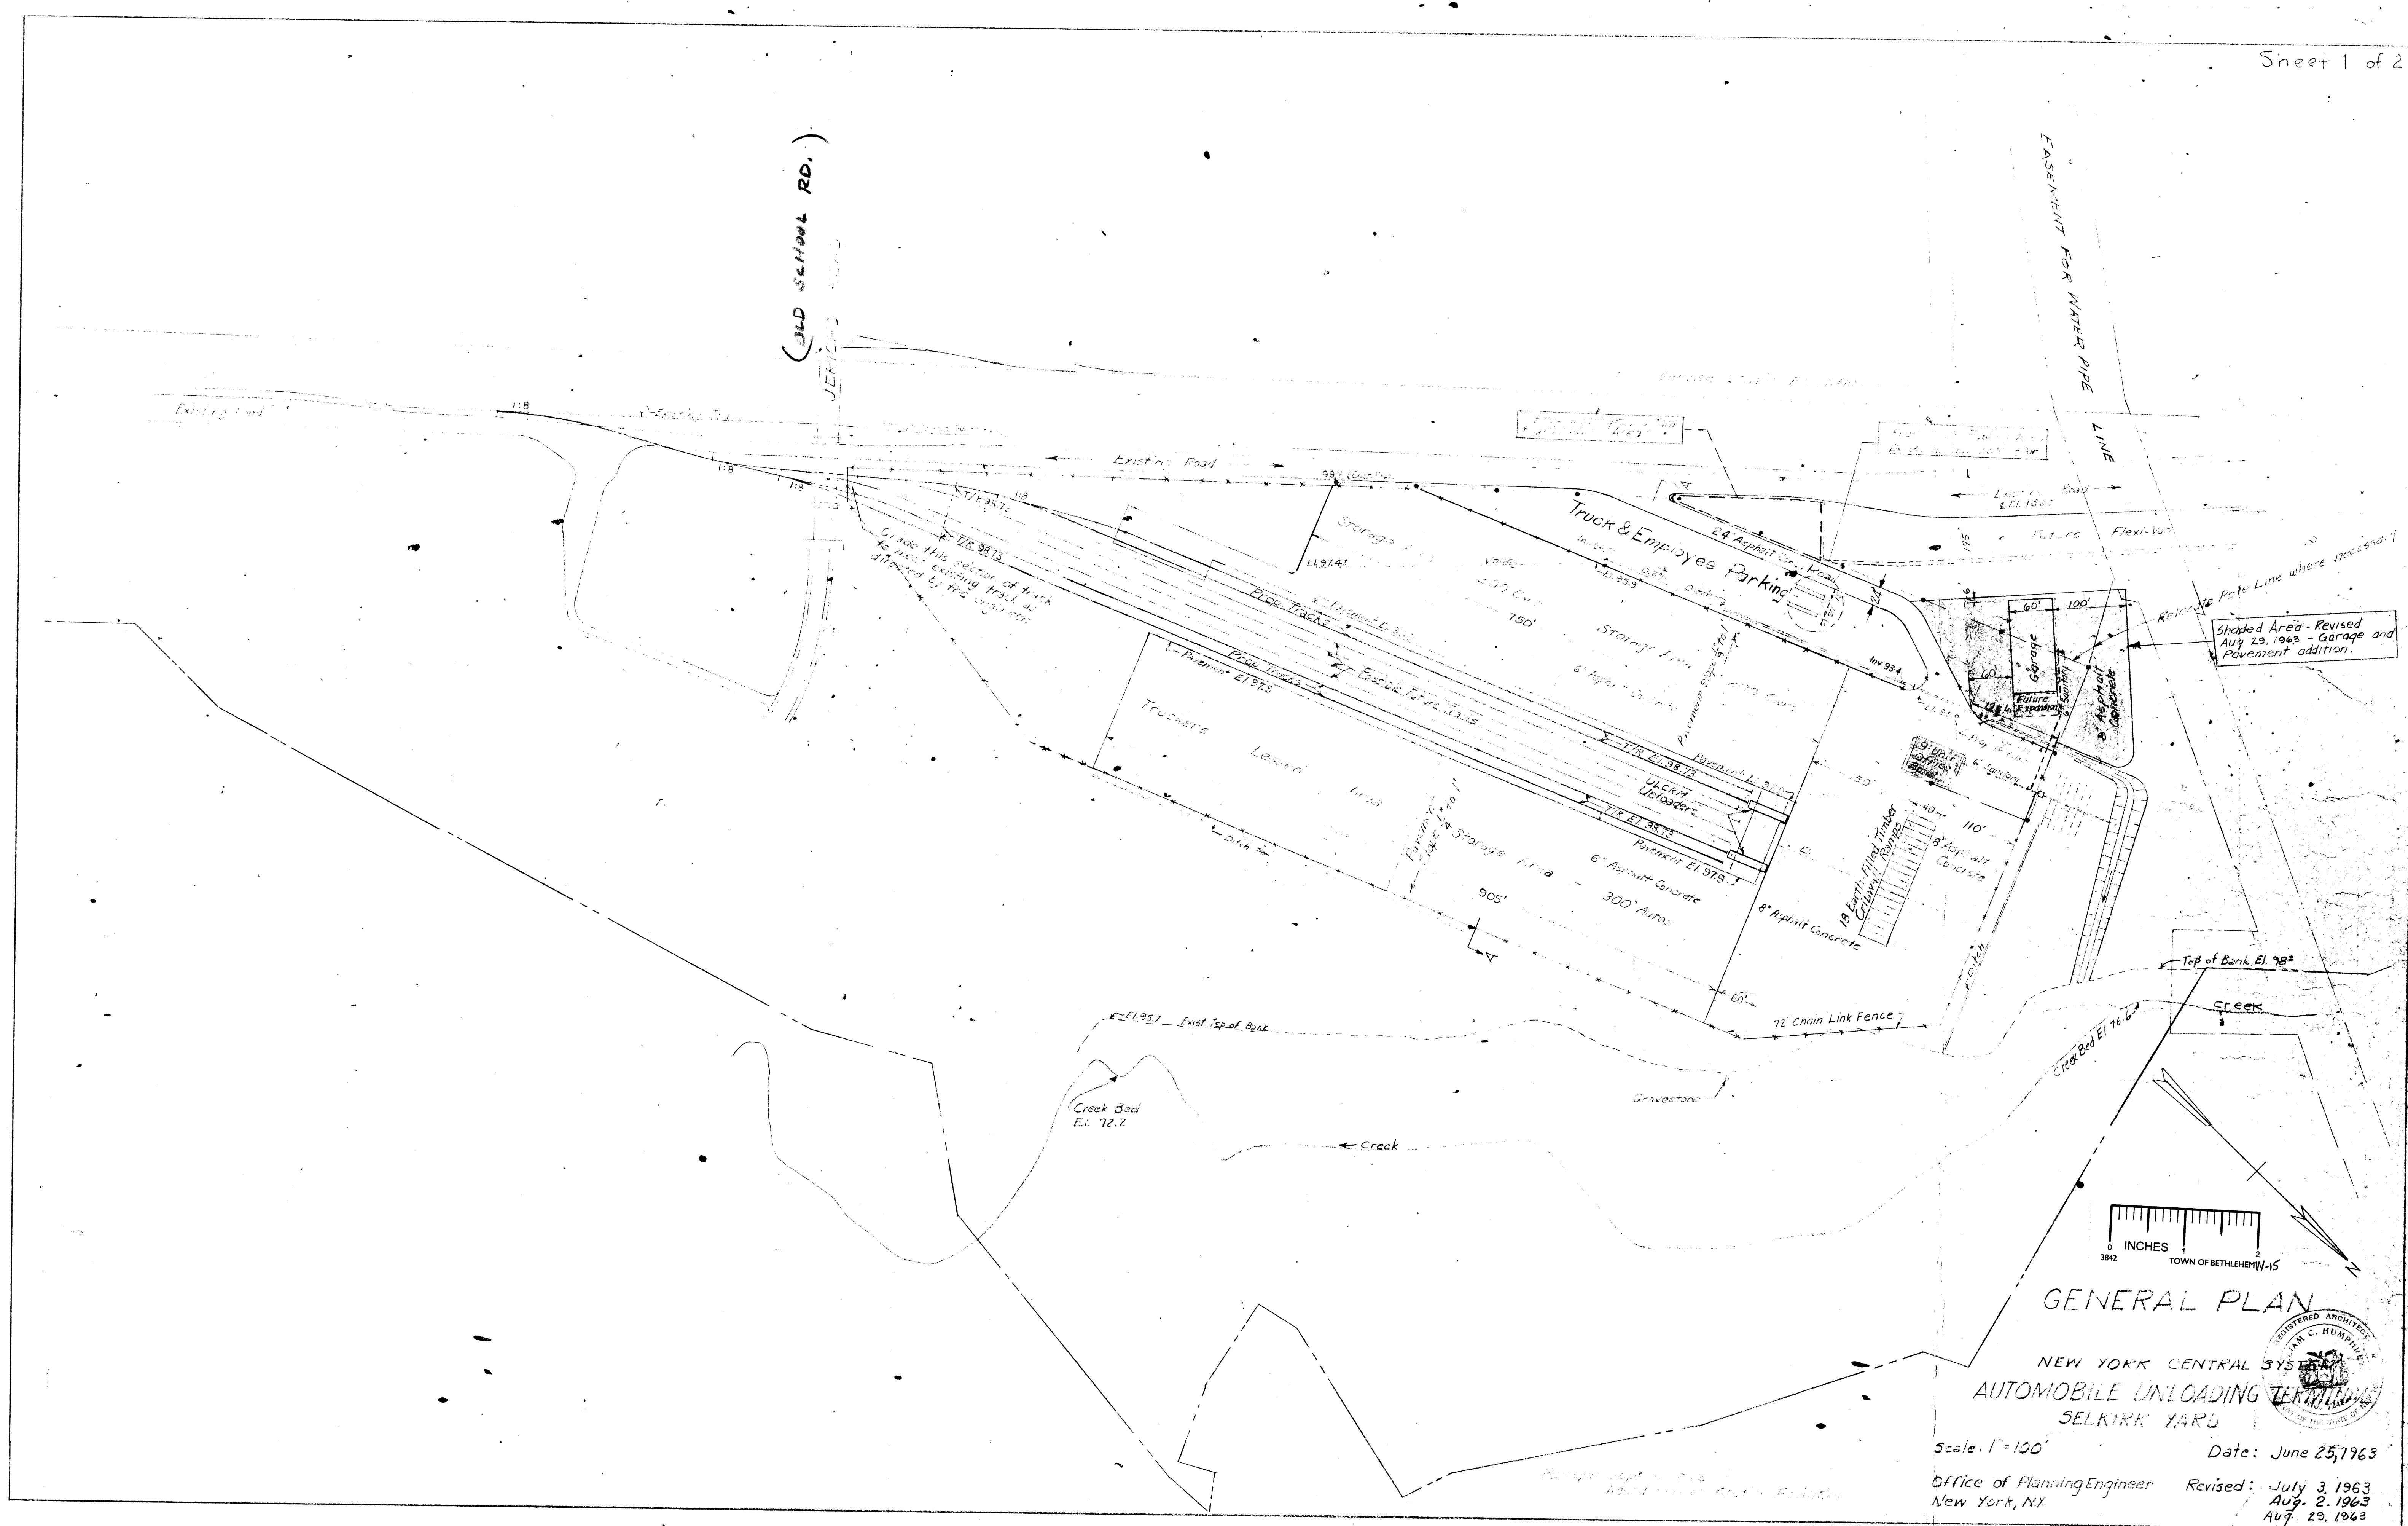

GENERAL PLAN

NEW YORK CENTRAL SYSTEM
AUTOMOBILE UNLOADING TERMINAL
SELKIRK YARD



Scale: 1" = 100'
Date: June 25, 1963
Office of Planning Engineer, New York, NY
Revised: July 3, 1963
Aug. 2, 1963
Aug. 23, 1963

42-150