

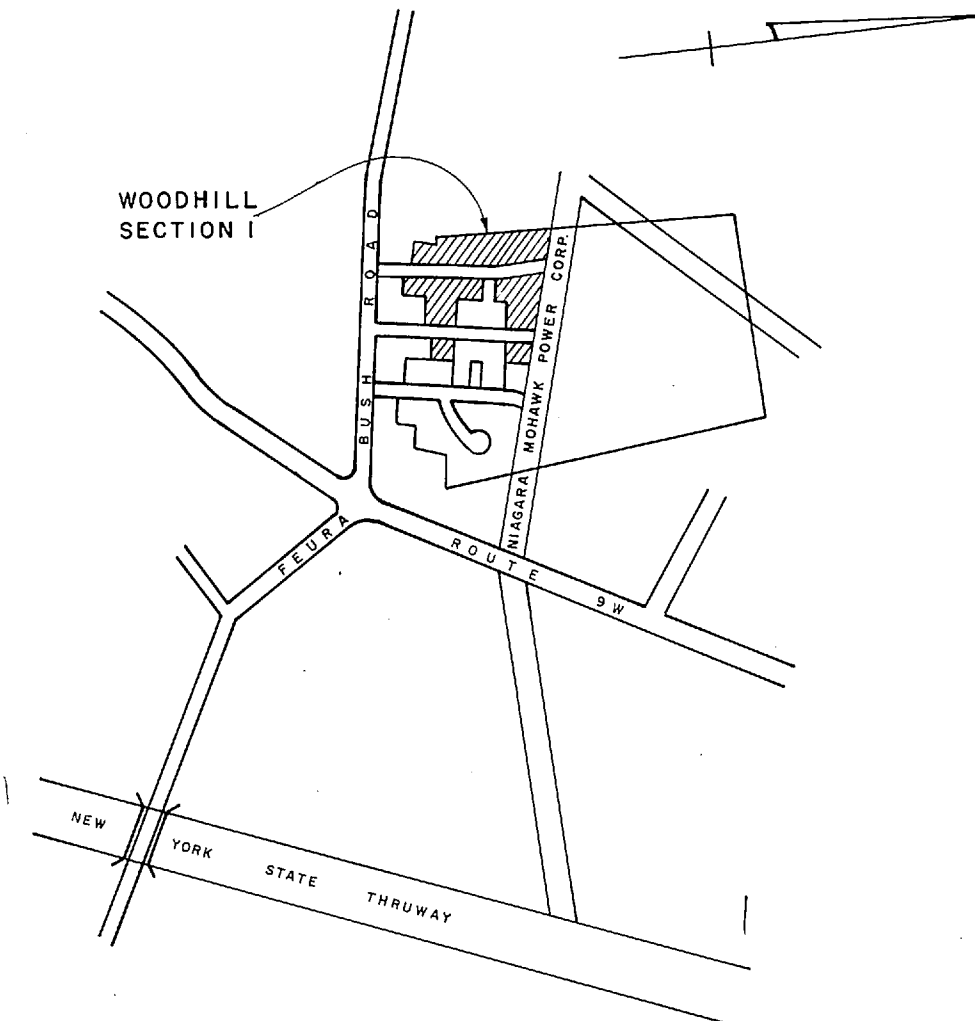


REVISIONS		
NO.	DATE	DESCRIPTION
1	8/30/85	WATER & GAS LINE CHANGED
2	3/19/86	TEMP TURNAROUNDS

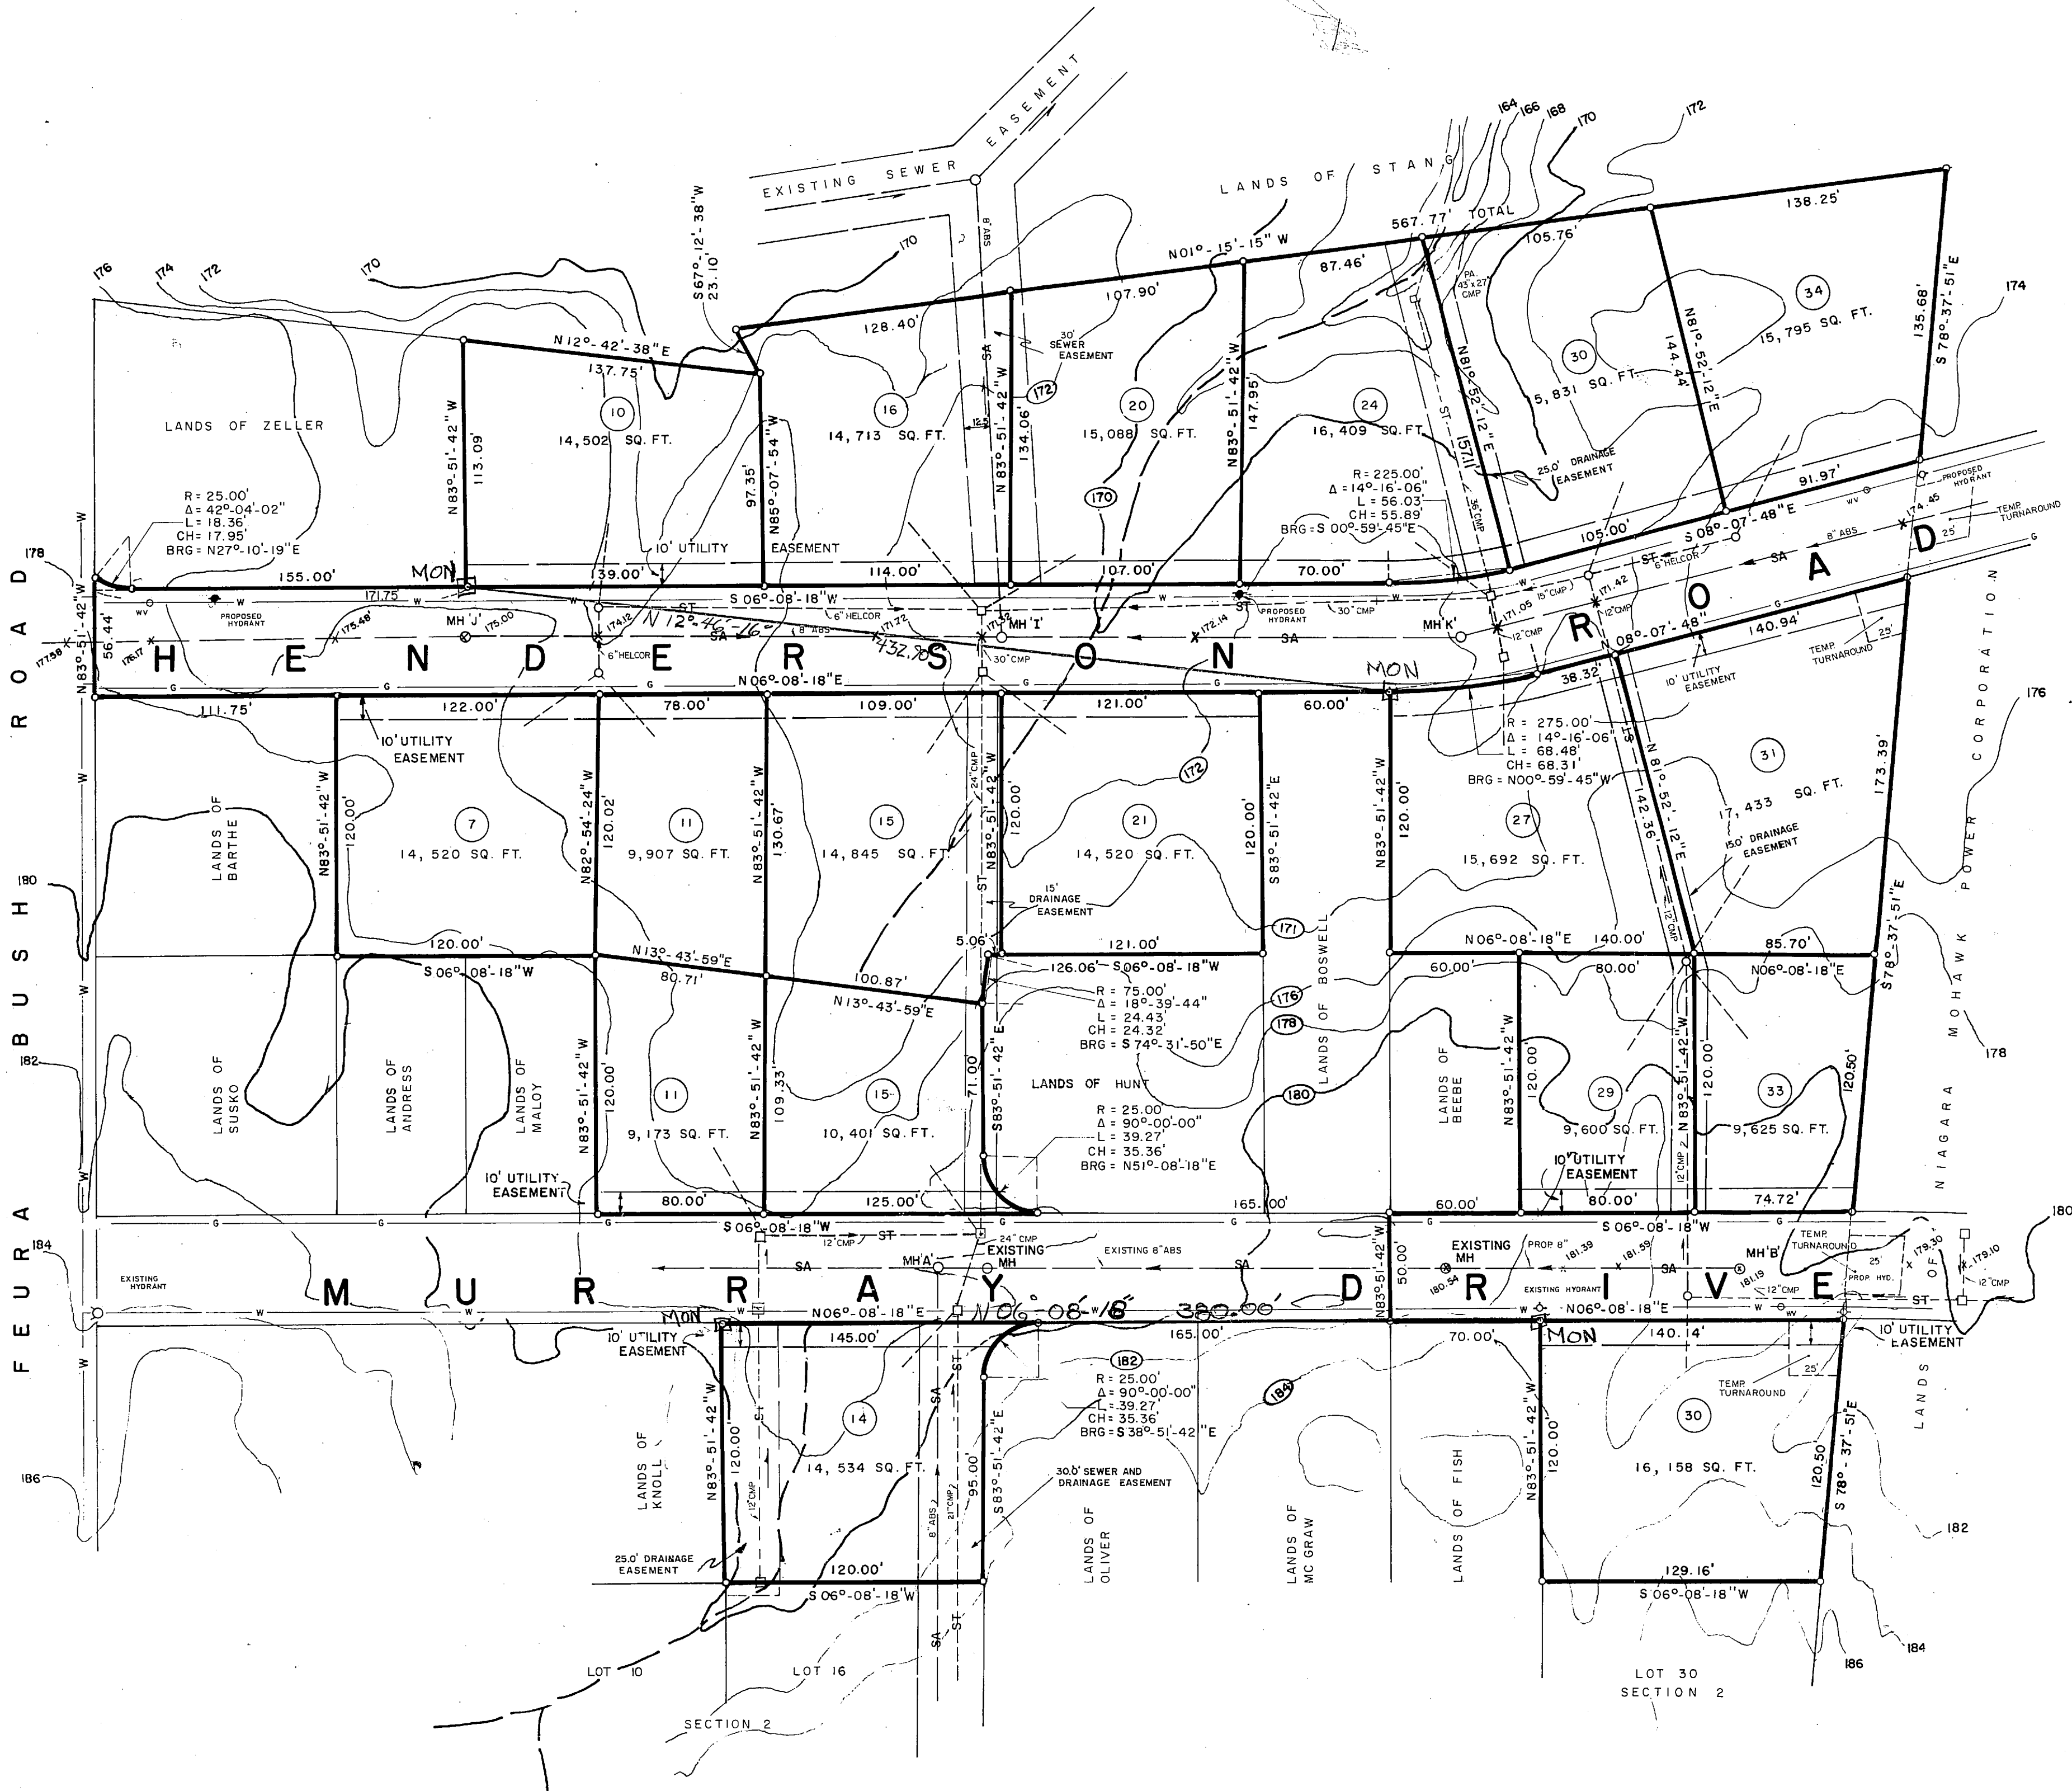

VICINITY SKETCH
SCALE - 1" = 1000'

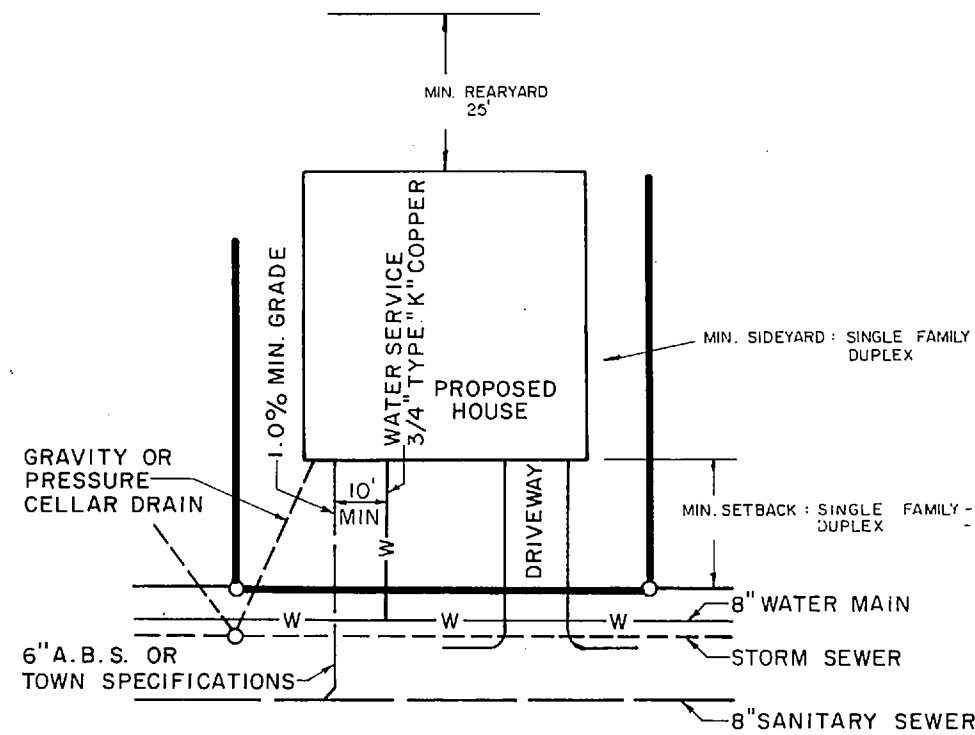

TYPICAL LOT LAYOUT
(NOT TO SCALE)

NOTES

1. TOTAL NUMBER OF LOTS SHOWN 18
2. WATER MAIN MATERIAL, SIZE & LOCATION DETERMINED BY WATER DIST. NO. 1 TOWN OF BETHLEHEM
3. THRUST BLOCK SEE TEE AND BEND DETAIL TOWN SPECIFICATIONS TABLE
4. LOTS 7 THRU 34 HENDERSON ROAD AND LOTS 11 THRU 33 MURRAY DRIVE COMPRISE SECTION NO. 1 AND SHOWN IN SOLID BOLD LINES
5. ALL EASEMENTS SHOWN TO BE GRANTED TO TOWN OF BETHLEHEM

MONUMENTATION

MAP OF
"WOODHILL"

SECTION NO.1
PROPERTY OF

VINCENT RIEMMA

TOWN OF BETHLEHEM

TOWN: BETHLEHEM COUNTY: ALBANY

STATE: NEW YORK DATE: MARCH 11, 1985

SCALE: 1" = 50' REVISION NO: 2

Map Prepared by
EDWARD W. BOUTELLE & SON
CIVIL ENGINEERS & SURVEYORS
Delmar, New York


SHEET FILE
OF NO.

LEGEND

- ST — DENOTES STORM SEWER W/ CATCH BASIN
W — WATER MAIN W/ GATE VALVE
SA — SANITARY SEWER W/ MANHOLE
G — GAS MAIN
H — HYDRANT

PLANNING BOARD APPROVAL

ALBANY COUNTY HEALTH DEPARTMENT APPROVAL

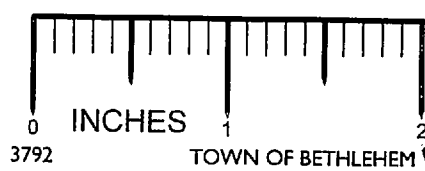

RECEIVED
SEP 08 1987