


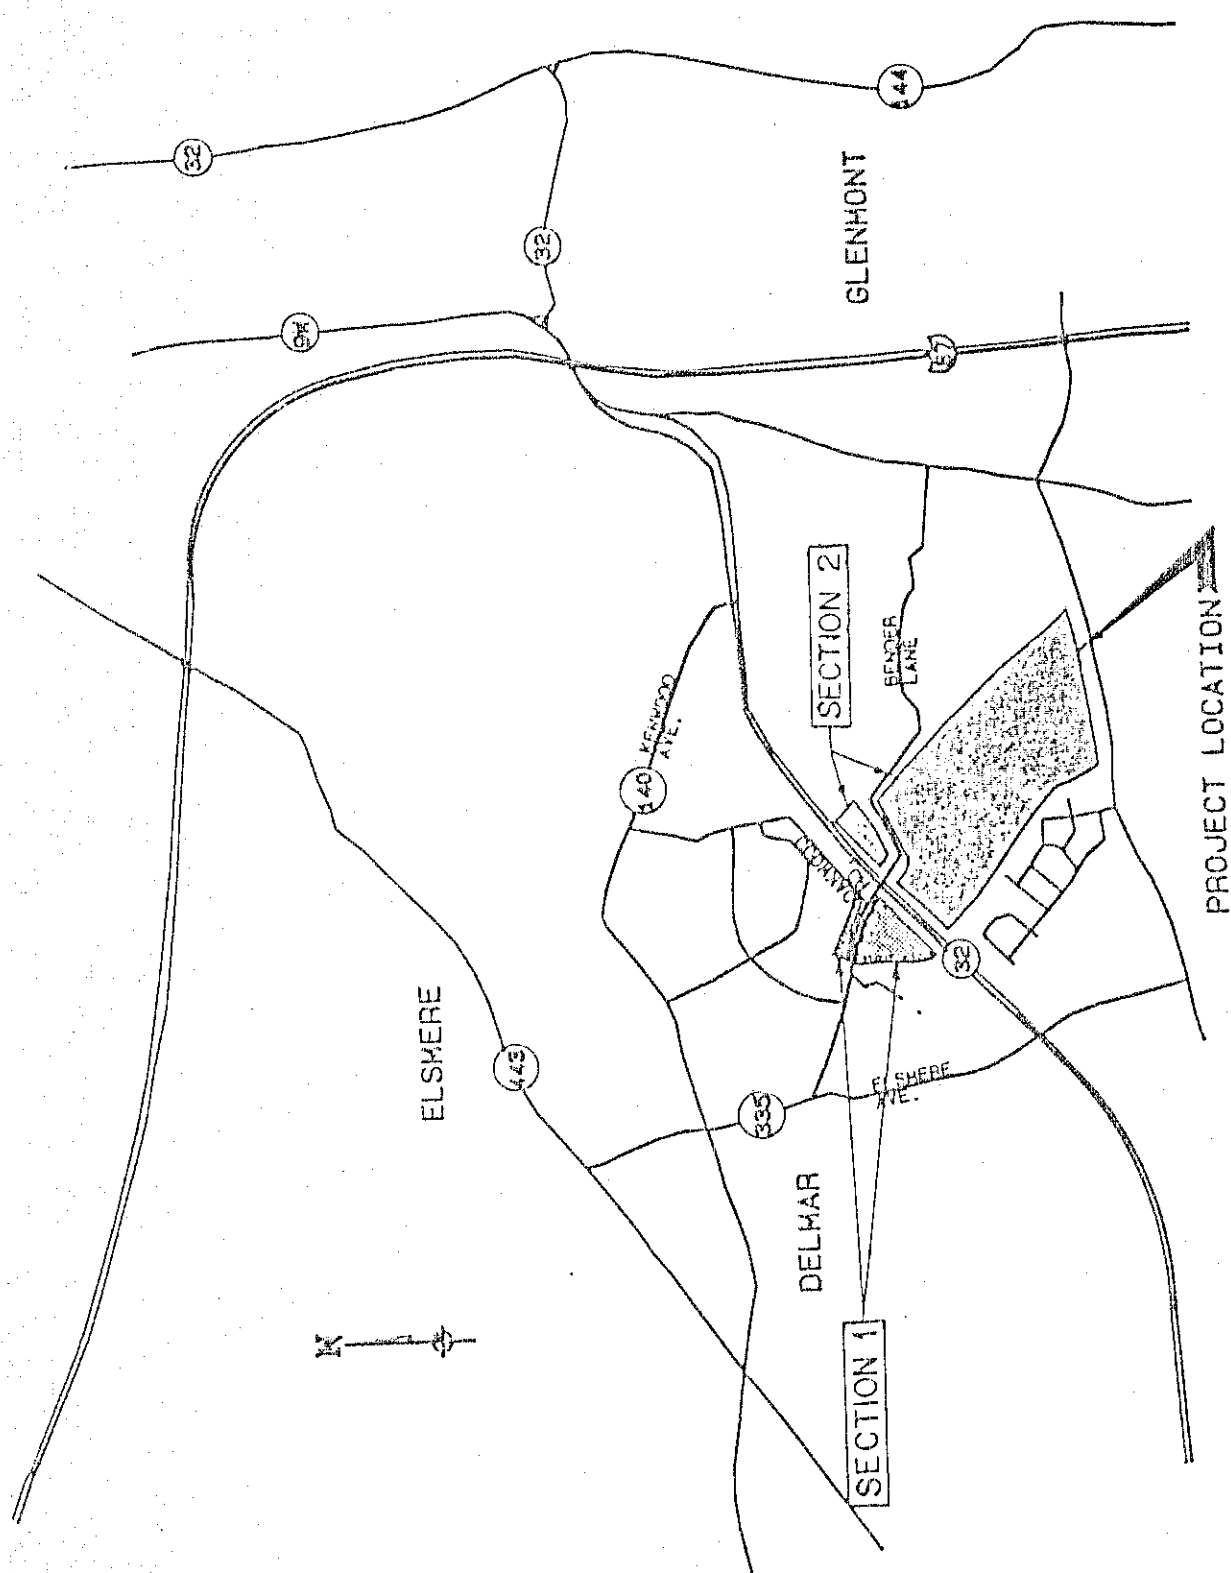

LOCATION PLAN

PROJECT LOCATION

NOTES

ALL CONSTRUCTION DISTURBANCES
ON STATE OR PRIVATE LAND TO BE
RESTORED BY CONTRACTOR.

ALL EASEMENTS SHOWN WILL BE GRANTED
TO THE TOWN OF BETHLEHEM.

8" SANITARY SEWER LINES TO BE EIGHT INCH (8") POLYVINYL CHLORIDE (PVC)

PIPE, SDR 35.26
ALL WATER MAINS TO BE DUCTILE IRON
PIPE, CLASS 52 (350-PSI).


ALL RIGHTS-OF-WAY FOR PROPOSED ROADS TO BE CONSTRUCTED AND FOR THE AREAS WHERE NO ROAD IS TO BE CONSTRUCTED ARE TO BE CONVEYED TO THE TOWN OF BETHLEHEM.

All lots south of Bender Lane are reserved for the construction of single family dwellings only. Lots north of Bender Lane are for the construction of single or two family dwellings only. Any subdivision of lands shown as reserved for future development will be subdivided for construction of single family dwellings only. Deeds for each lot will contain restrictions stating the same.

NOTE: SUBDIVISION AS SHOWN PRESENTLY DOES NOT LIE WITHIN THE TOWN OF BETHLEHEM WATER DISTRICT. EXTENSION OF THE DISTRICT IS CURRENTLY UNDER WAY. ARRANGEMENTS MUST BE MADE WITH THE DISTRICT FOR AN INTERIM SUPPLY.

PAUL E. HITE

LICENSED LAND SURVEYOR
DELMAR, NEW YORK

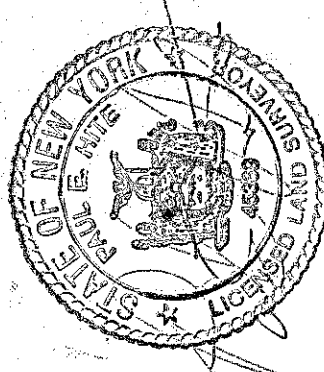

REVISIONS			SYMBOL
DATE	BY	DESCRIPTION	
10/17/90	JFS	REVISIONS: 20% INCREASE AND RELATED	Δ
10/17/90	JFS	ADDITIONAL NAME OF SALTATION BEING ADDED.	Δ
12/12/90	JFS	FINAL REVISIONS	NONE
1/19/90	JFS	FOR EDITS	NONE
12/12/90	JFS	EDT FOR LINES 25/33 FIELDS END OR	NONE
1/1/93		SEE REVISION LIST OF FEBRUARY 1993	NONE
02/02/93		UNAPPROVED NOTE CHANGED OUT NOTE	NONE

J. KENNETH FRASER
AND ASSOCIATES, P.C.
CONSULTING ENGINEERS
RENSSELAER, NEW YORK

THE MEADOWS AT BETHLEHEM,
A NEW YORK PARTNERSHIP
8
NEW YORK LAND DEVELOPMENT
CORPORATION

THE MEADOWS
SUBDIVISION
SECTION 2

TOWN OF BETHLEHEM
NEW YORK

SCALE: 1" = 100'



UJ. ENG'R: JFB
 DRAWN BY: MES
 ASSEMBLED BY: MES
 CHECKED BY: WJ

CHECKED BY: _____


F N0 338545-Pl 6T-2




HEET 1 OF 1

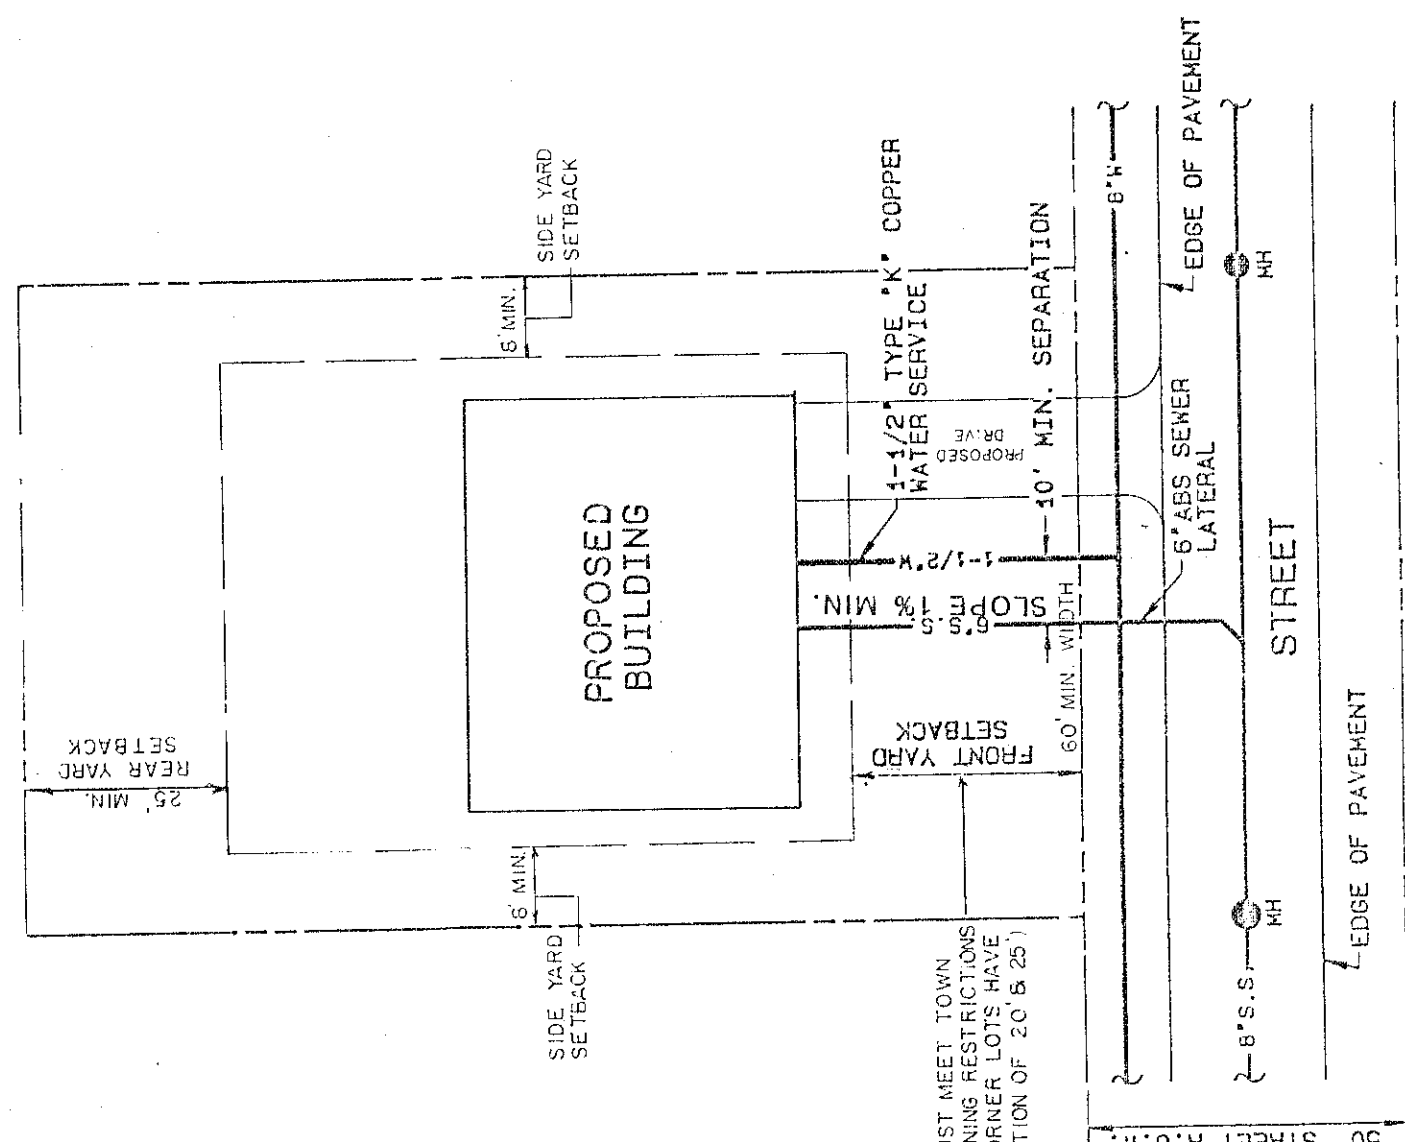

TYPICAL LOT LAYOUT

W. I. S.













 Date 7-1-92



TYPICAL LOT LAYOUT
DUPLEX


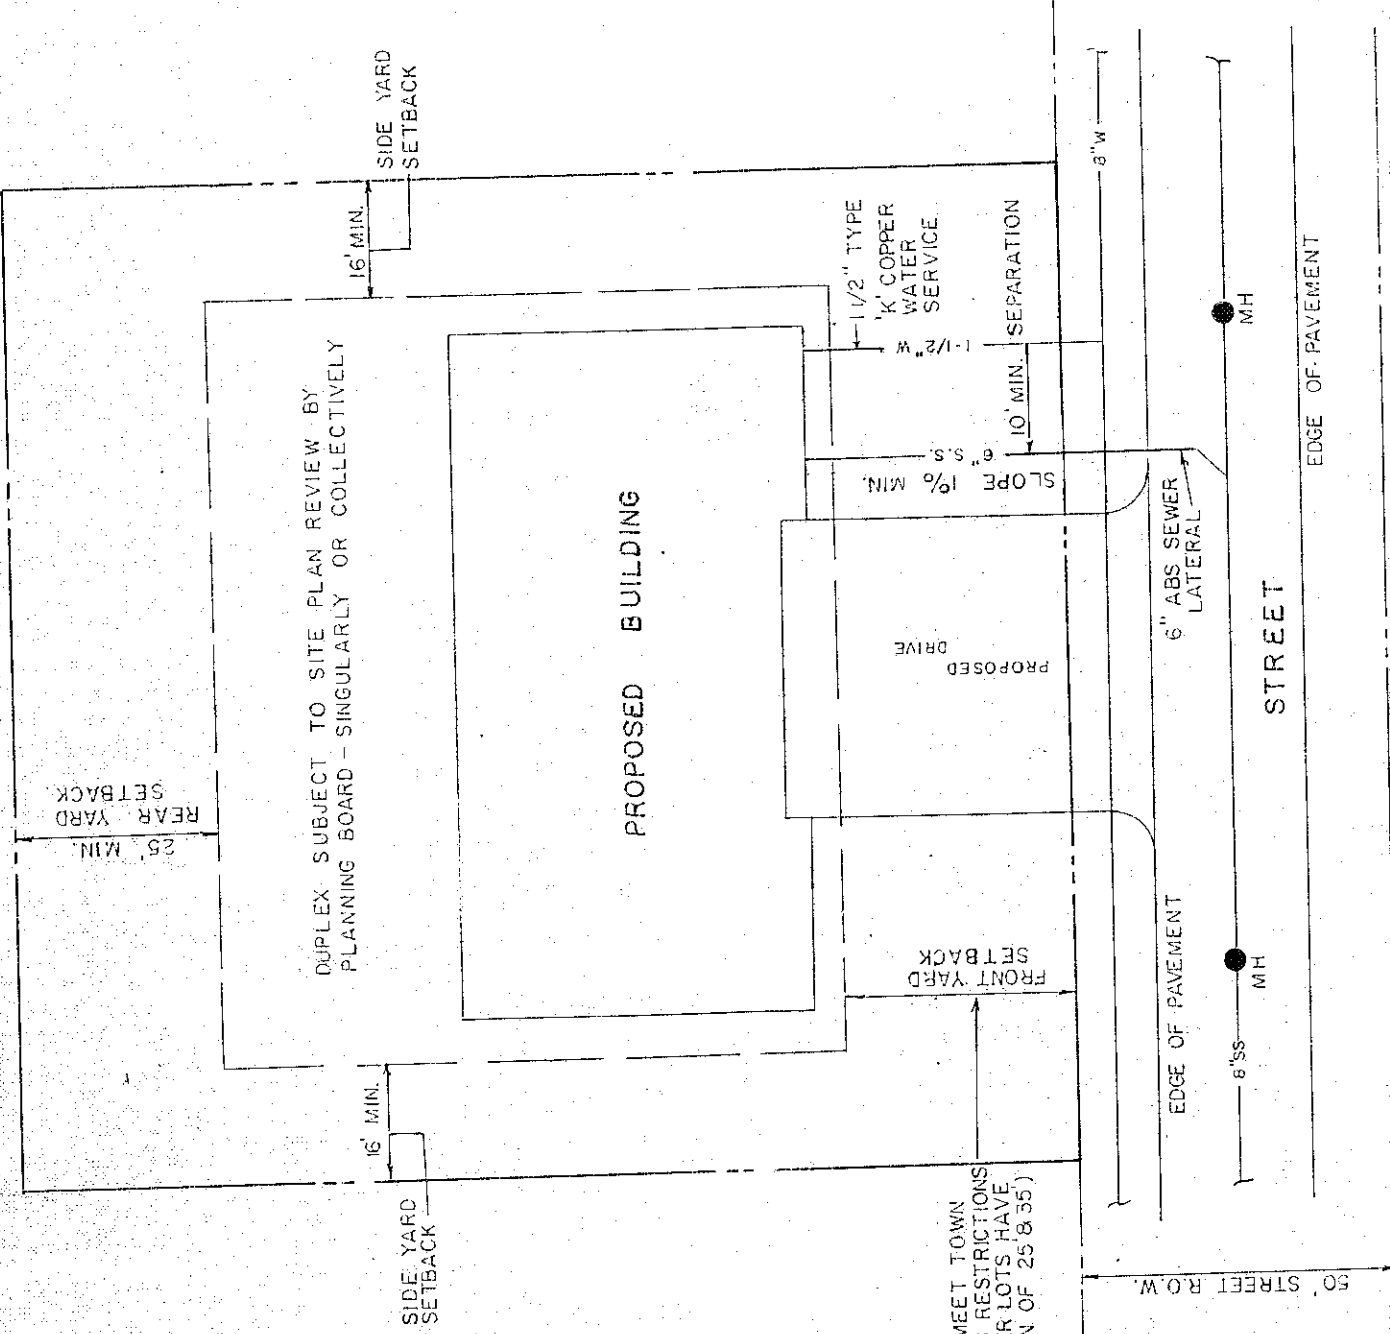

USE. LOTS ARE NOT APPROVED FOR BUILDING PURPOSES AT THIS TIME