


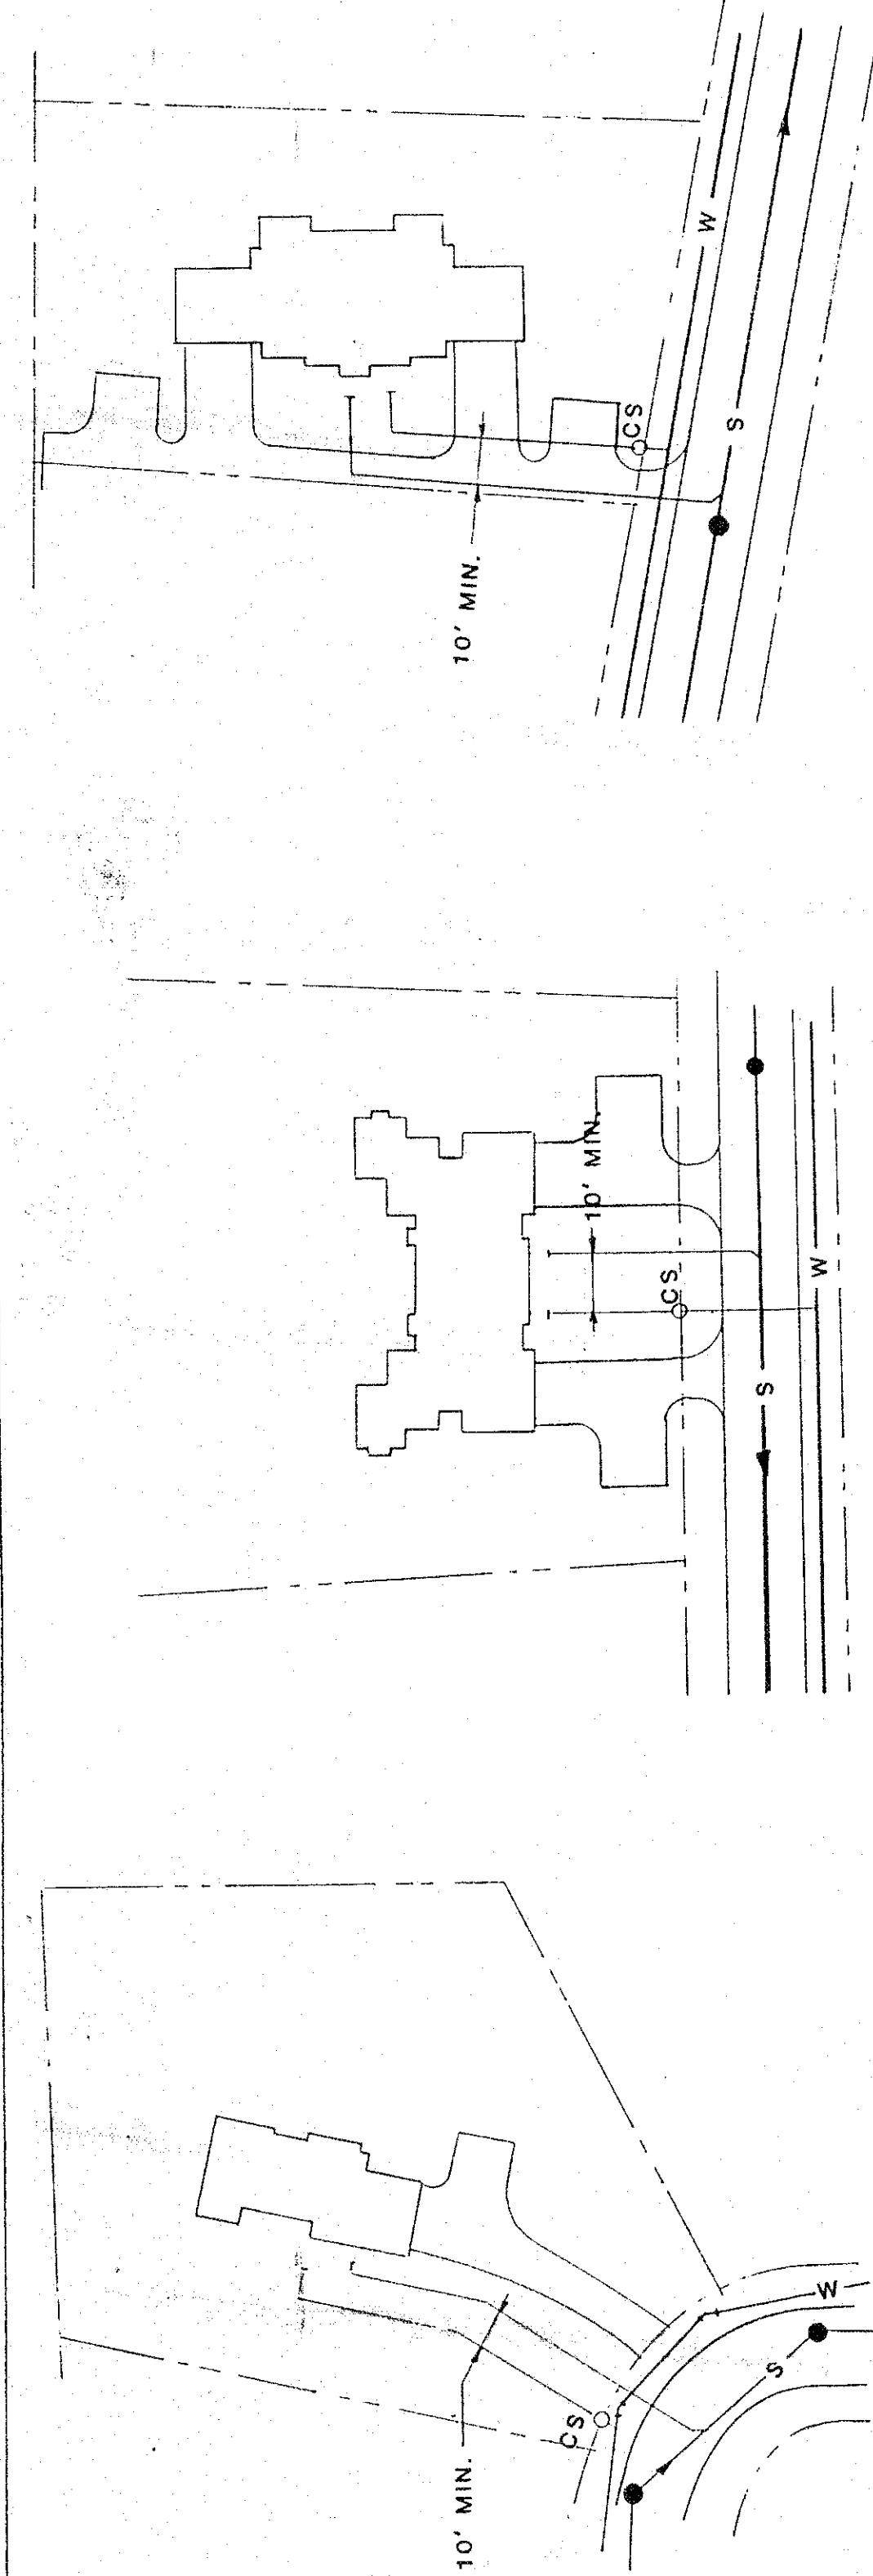

TYP. APARTMENT
FACING PROPERTY LINE

PROJECT LOCATION

ALL CONSTRUCTION DISTURBANCES TO THE ADJACENT PRIVATE LAND TO BE RESTORED BY CONSTRUCTION.


ALL EASEMENTS SHOWN WILL BE GRANTED TO THE TOWN OF BETHLEHEM.

ALL SANITARY SEWER LINES TO BE EIGHT INCH (8") POLYVINYL CHLORIDE (PVC) PIPE, SDR 35.

ALL WATER MAINS TO BE DUCTILE IRON PIPE, CLASS 52 (150 PSI).

ALL RIGHTS-OF-WAY FOR PROPOSED ROADS WHERE NO ROAD IS TO BE CONSTRUCTED ARE TO BE CONVEYED TO THE TOWN OF BETHLEHEM.

LICENSED LAND SURVEYOR
DELMAR, NEW YORK

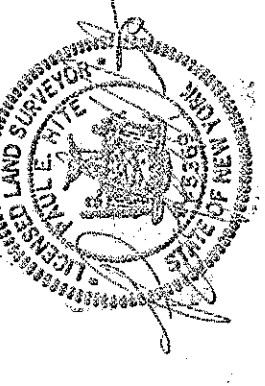


UNAUTHORIZED ALTERATIONS OR ADDITIONS TO THIS DOCUMENT
IS A VIOLATION OF SECTION 7209 SUBDIVISION 2 OF THE
NEW YORK STATE EDUCATION LAW

REVISIONS			SHEET
DATE	BY	DESCRIPTION	
8/27/90	JB	ADDITIONAL FIELD AREA AND RELATED	Δ
8/28/90	JB	ADDITIONAL USE OF MATHSIN FIELD AREA.	Δ
9/12/90	JB	FIELD REVISIONS	NONE
4/15/90	JB	DOOR EXITS	NONE
6/02/90	JB	ENT. LOT LINE, 26' X 23' FIELD'S END DR. B. 58' X 20' COLUMBINE DR.	NONE

TOWN OF BETHLEHEM
NEW YORK

SCALE: 1" = 100'

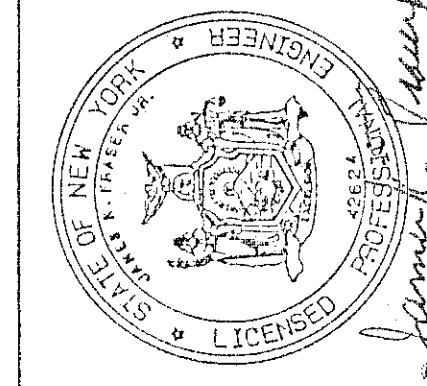

PROJ. ENG'R: JFB
DRAWN BY: MES
ASSEMBLED BY: MES
CHECKED BY: JKF

REF. NO. 238645.PLAT-2

SHEET TITLE:	PLAT - SECTION 2
DATE: SEPTEMBER 1989	SHEET 1 OF 1

ALBANY COUNTY DEPARTMENT OF HEALTH

This is to certify that the proposed arrangements for water supply and sewerage for THE METROPOLITAN WATER SUPPLY AND SEWERAGE BOARD for the TOWN OF BATH are hereby approved subject to the conditions listed in letter of their date, and in accordance with Article X of the Albany County Sanitary Code. Consent is hereby given for the filing of this map in the Office of the Albany County Clerk.

Dated JUN 5 1890 William C. Thompson Commissioner of Health

Frederick S. Seligman Environmental Health Services

THIS LOT NOT APPROVED FOR RESIDENTIAL BUILDING PURPOSES, TO BE USED FOR STORAGE OF RECREATIONAL VEHICLES, MAINTENANCE EQUIPMENT AND ERECTION OF MOBILEHOMES, BUILT 1970-71.

