


LEGEND

- CATCH BASIN
- ⊕ GATE VALVE
- ⊙ POWER POLE
- ⊙ POWER TOWER
- OVERHEAD POWER LN.
- MAIN WATER LINE
- R.O.W.
- E/P
- EXISTING STORM SEWER
- EASEMENT
- x-x-x-x-x- FENCE
- - - - - PROPERTY LINE

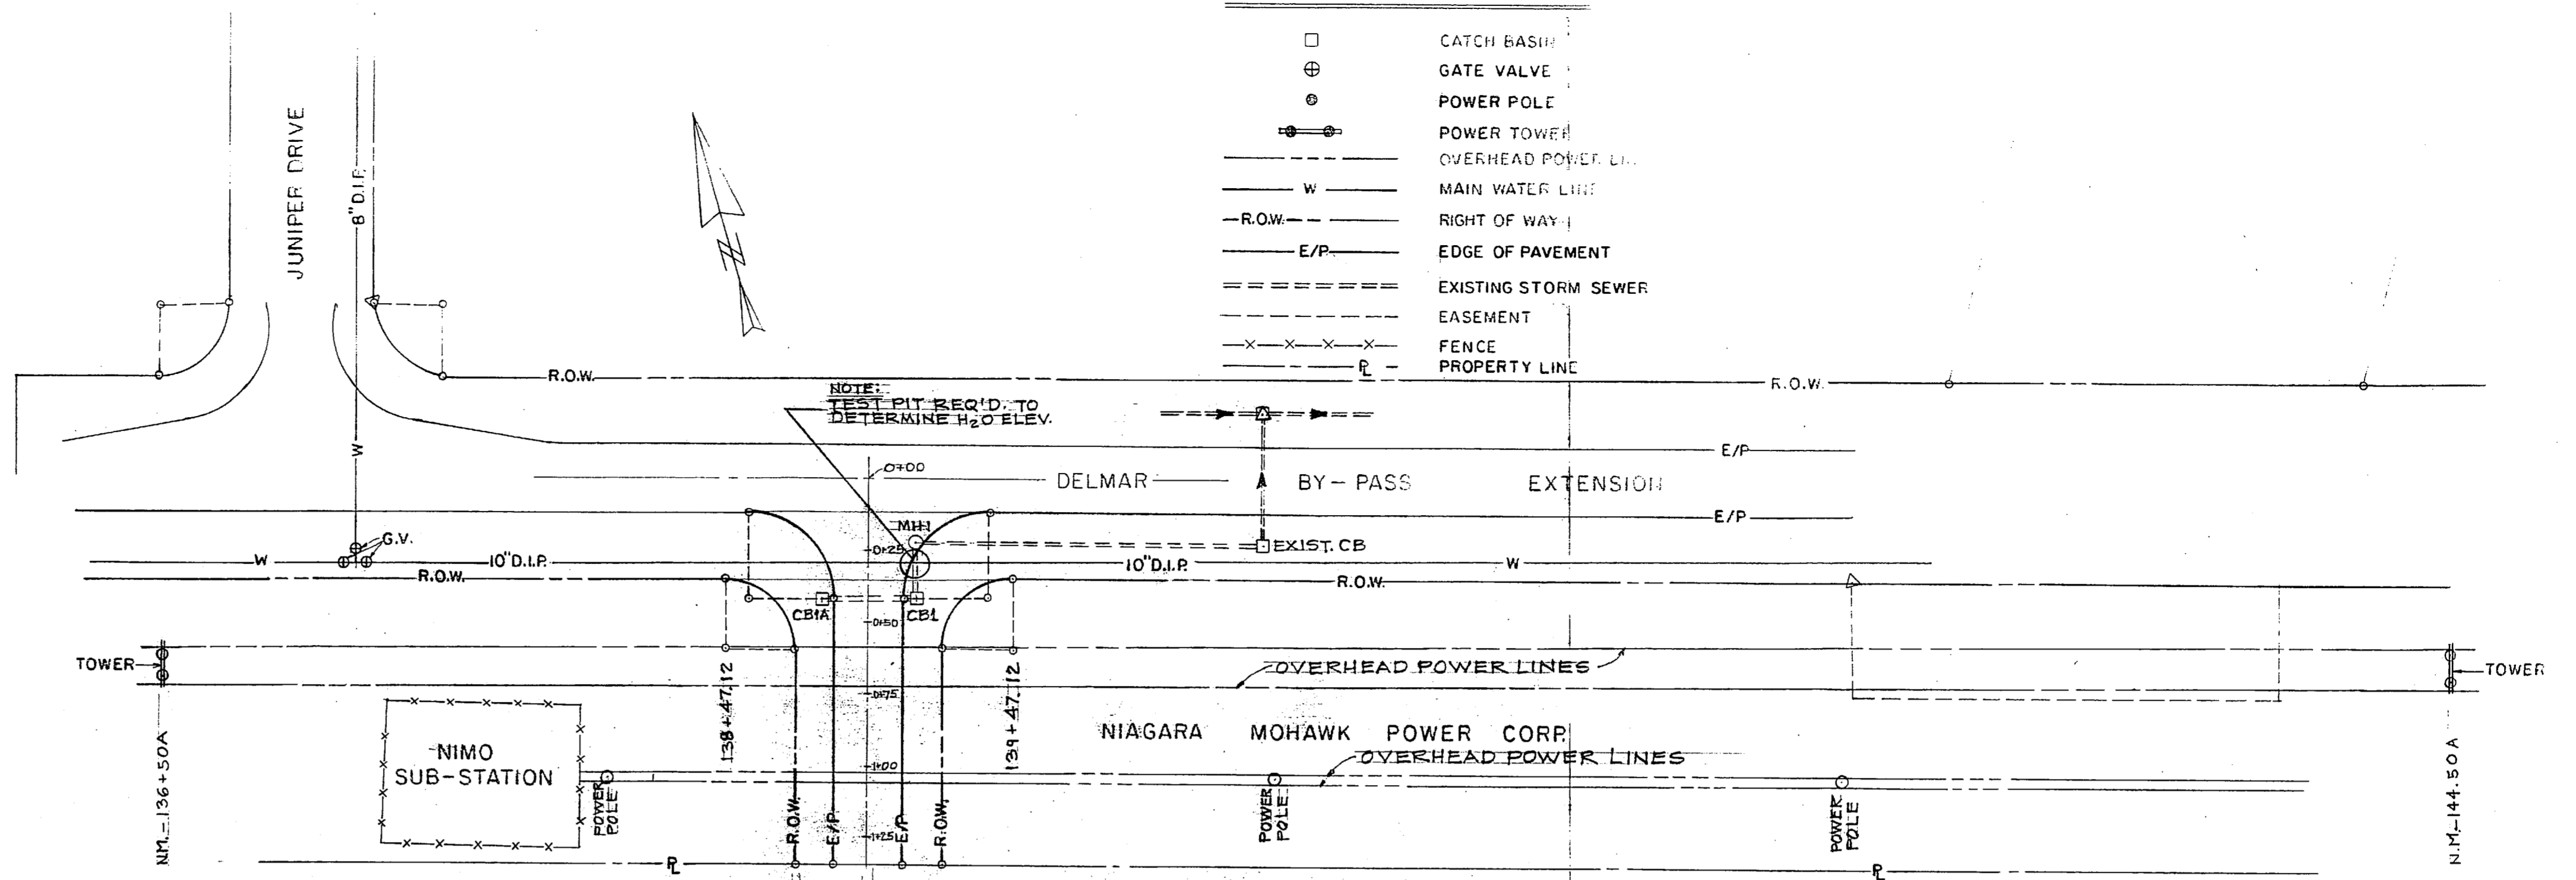

SCALE: 1" = 40'
 DATE: FEB. 15, 1996
 JOB: 96A003
 BOOK: TB-44 PG122

