



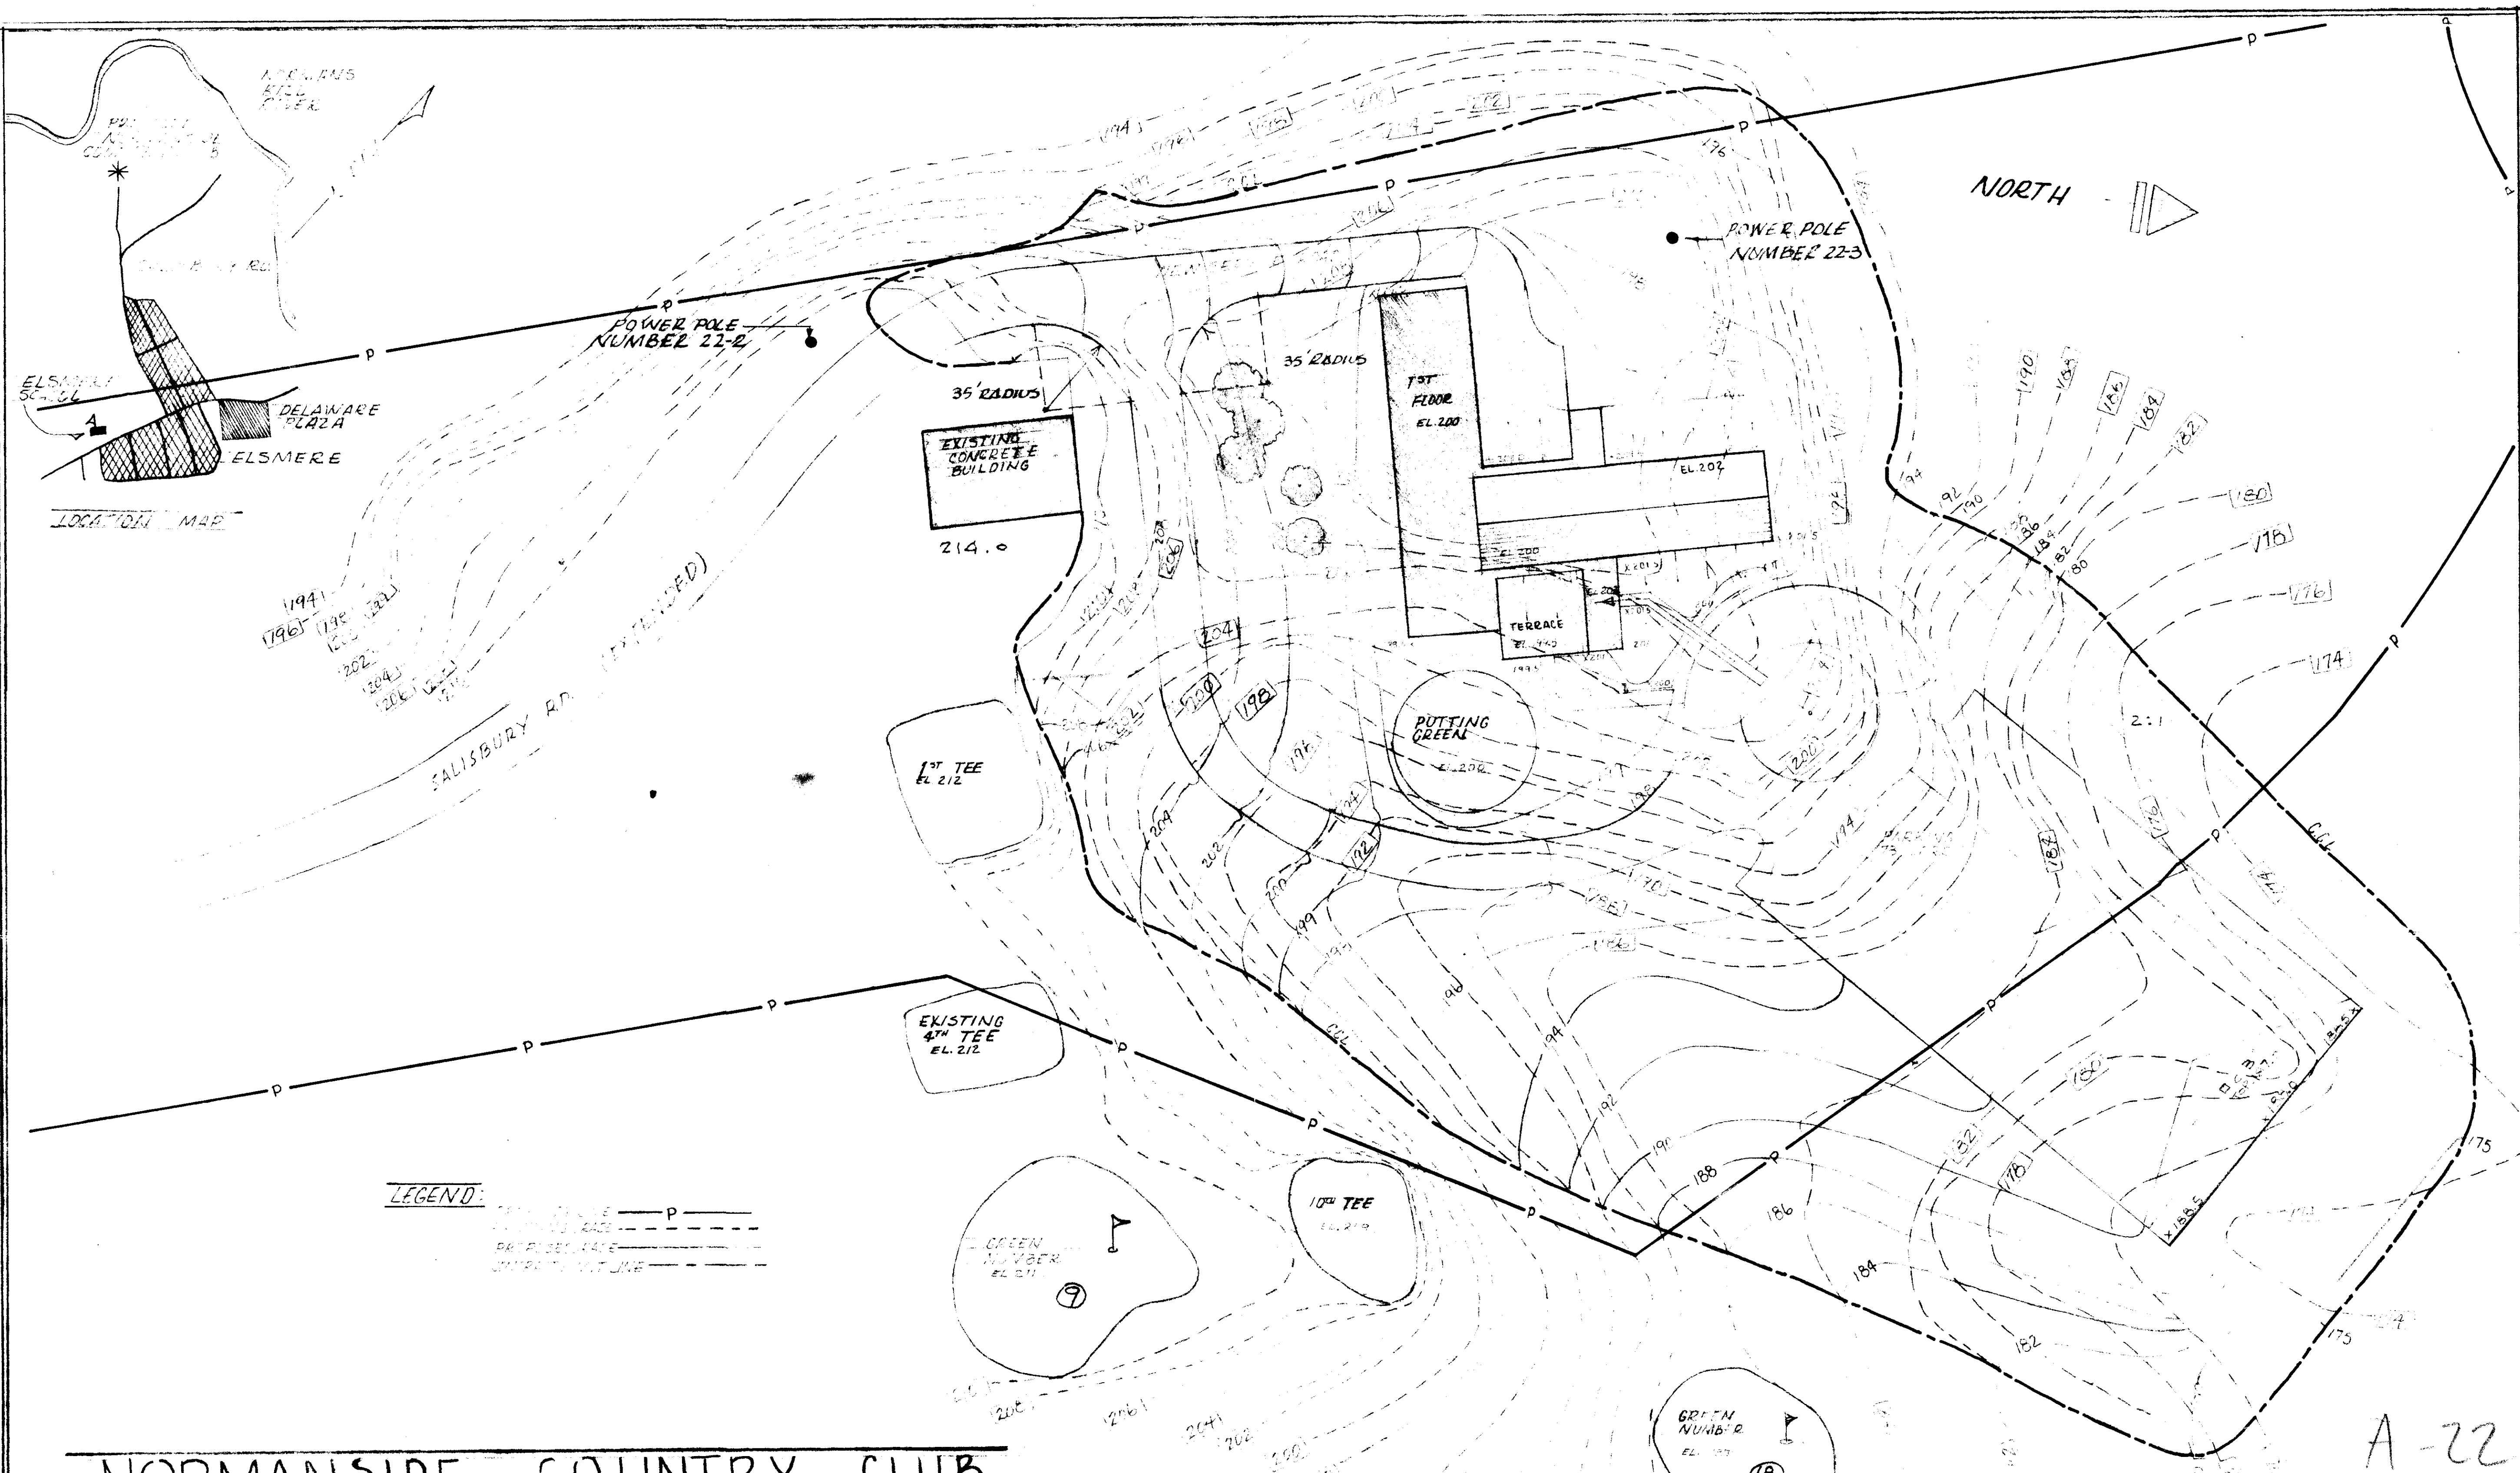

NORMANSIDE COUNTRY CLUB SCALE 1" = 50'

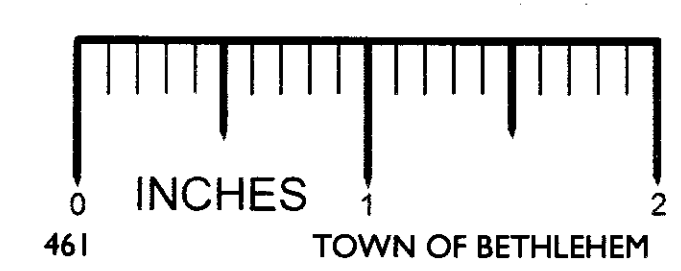

RECEIVED

DEC 3 1 1963
 WATER DISTRICT NO. 1
 TOWN OF BETHLEHEM
 ALBANY CO., N. Y.

LUY & ASSOCIATES ARCHITECTS 100 W. 42ND ST. NEW YORK 36, N. Y. TEL. 2-67-11	
DRAWN BY CHAS. P. MAY	CHECKED BY J. W. J.
PROJ. NO. 100-100	DATE NOV. 19-63
2000 GRADING NORMANSIDE COUNTRY CLUB	
REVISED	

A-22