
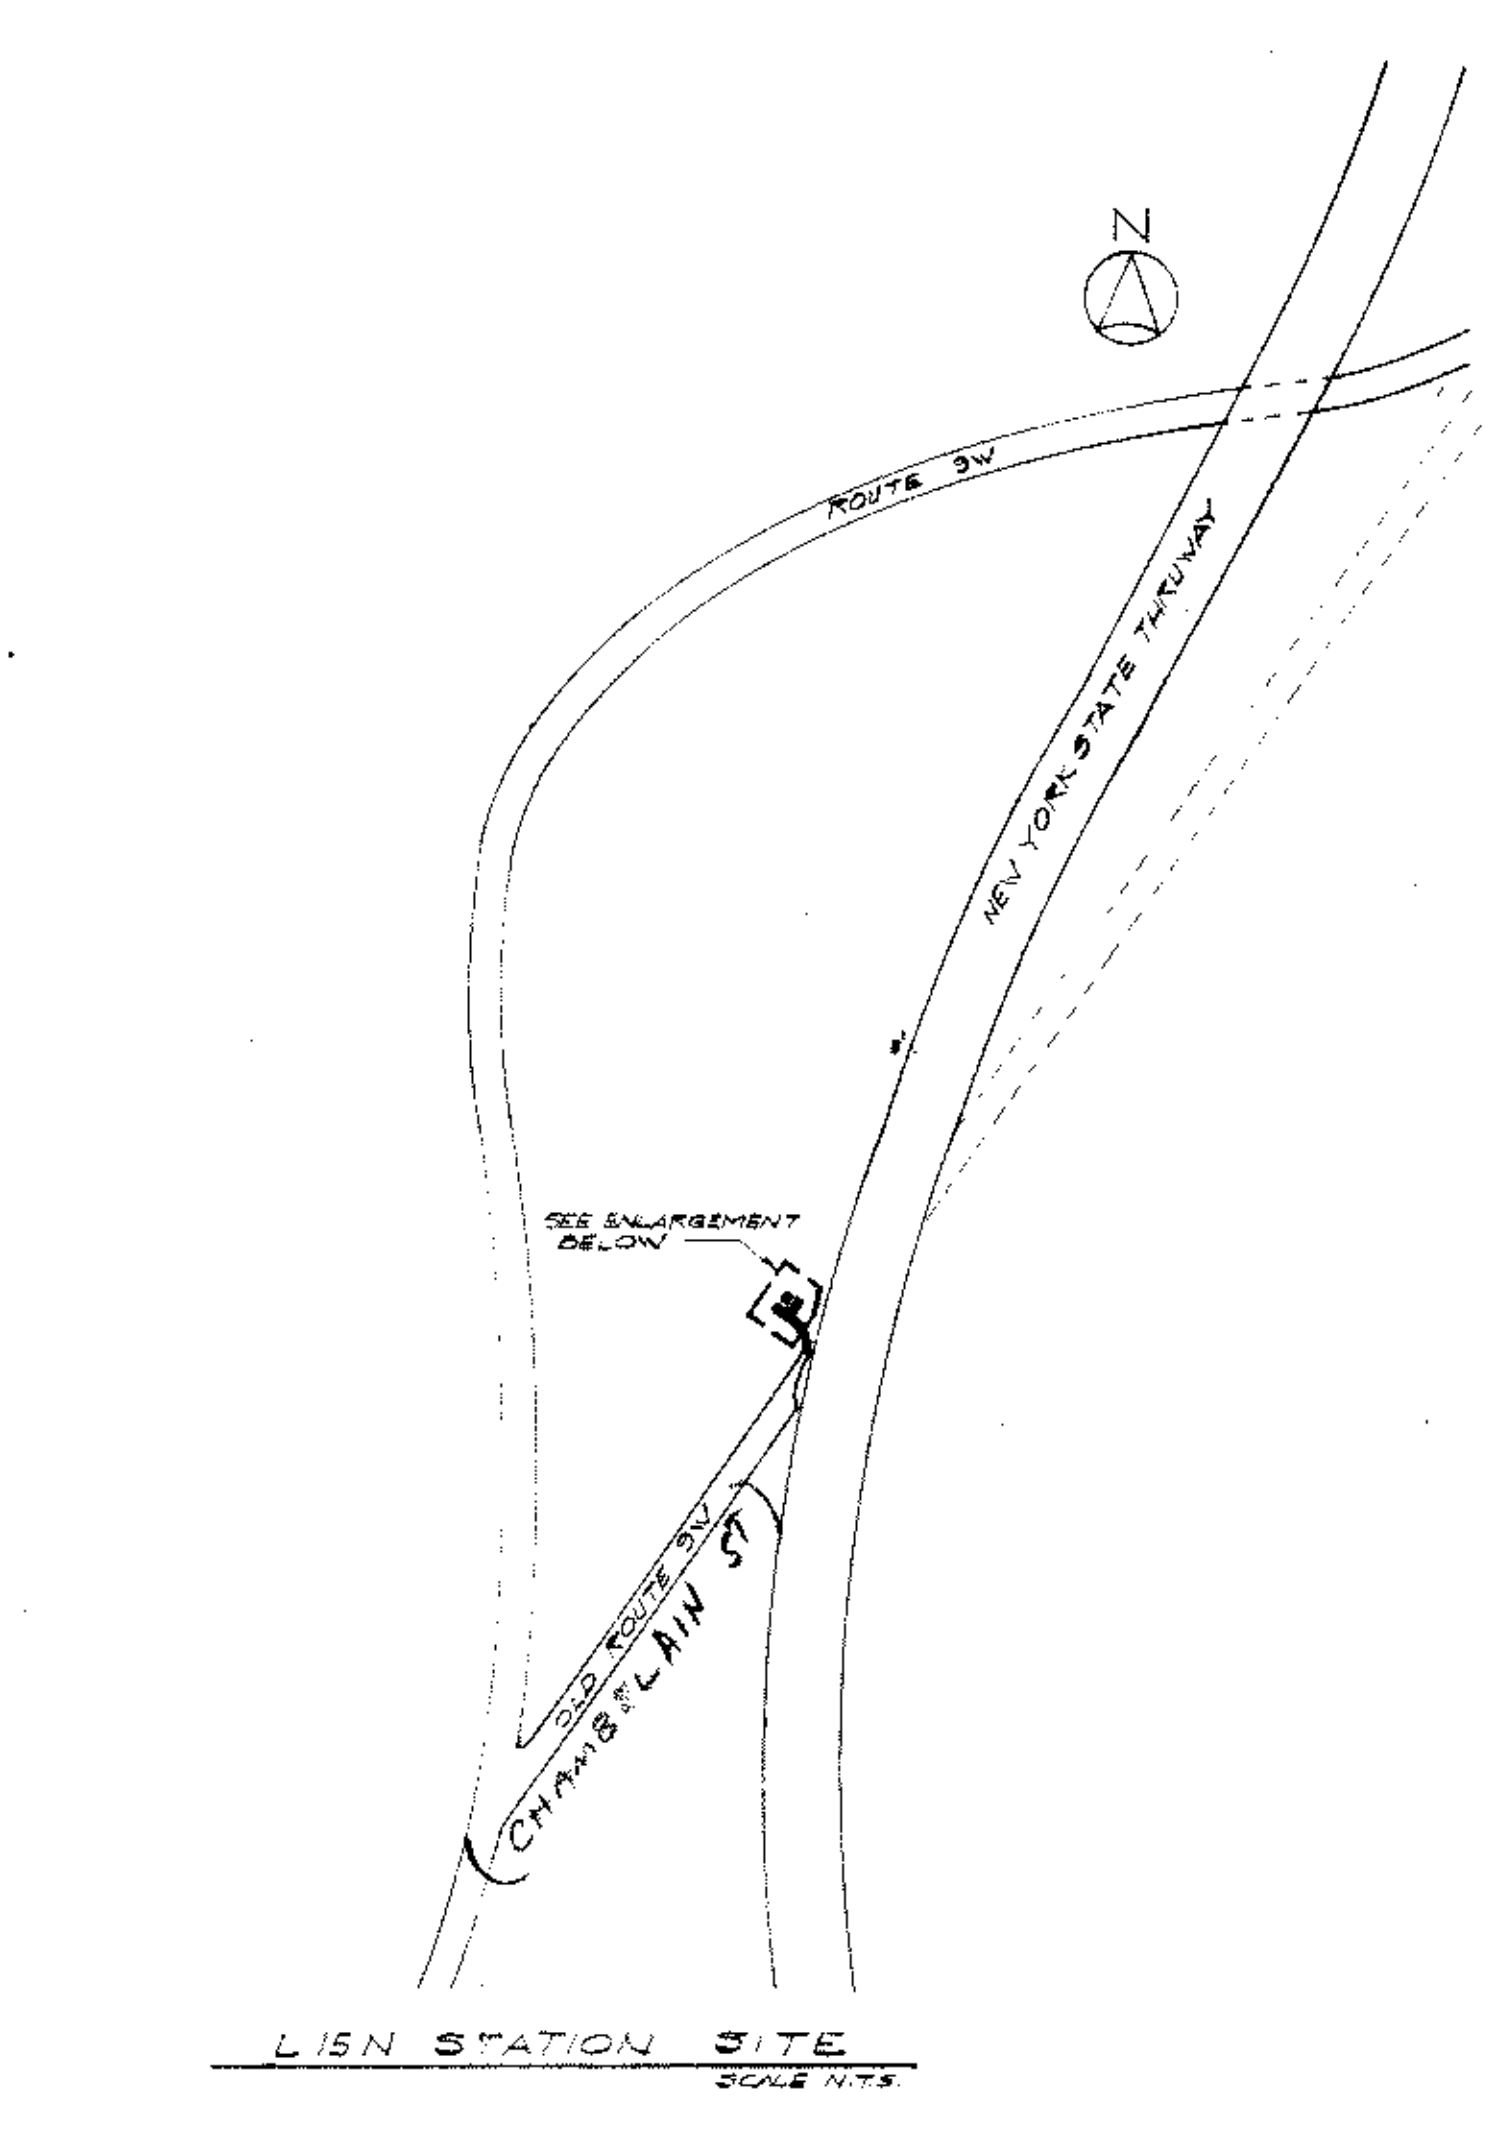


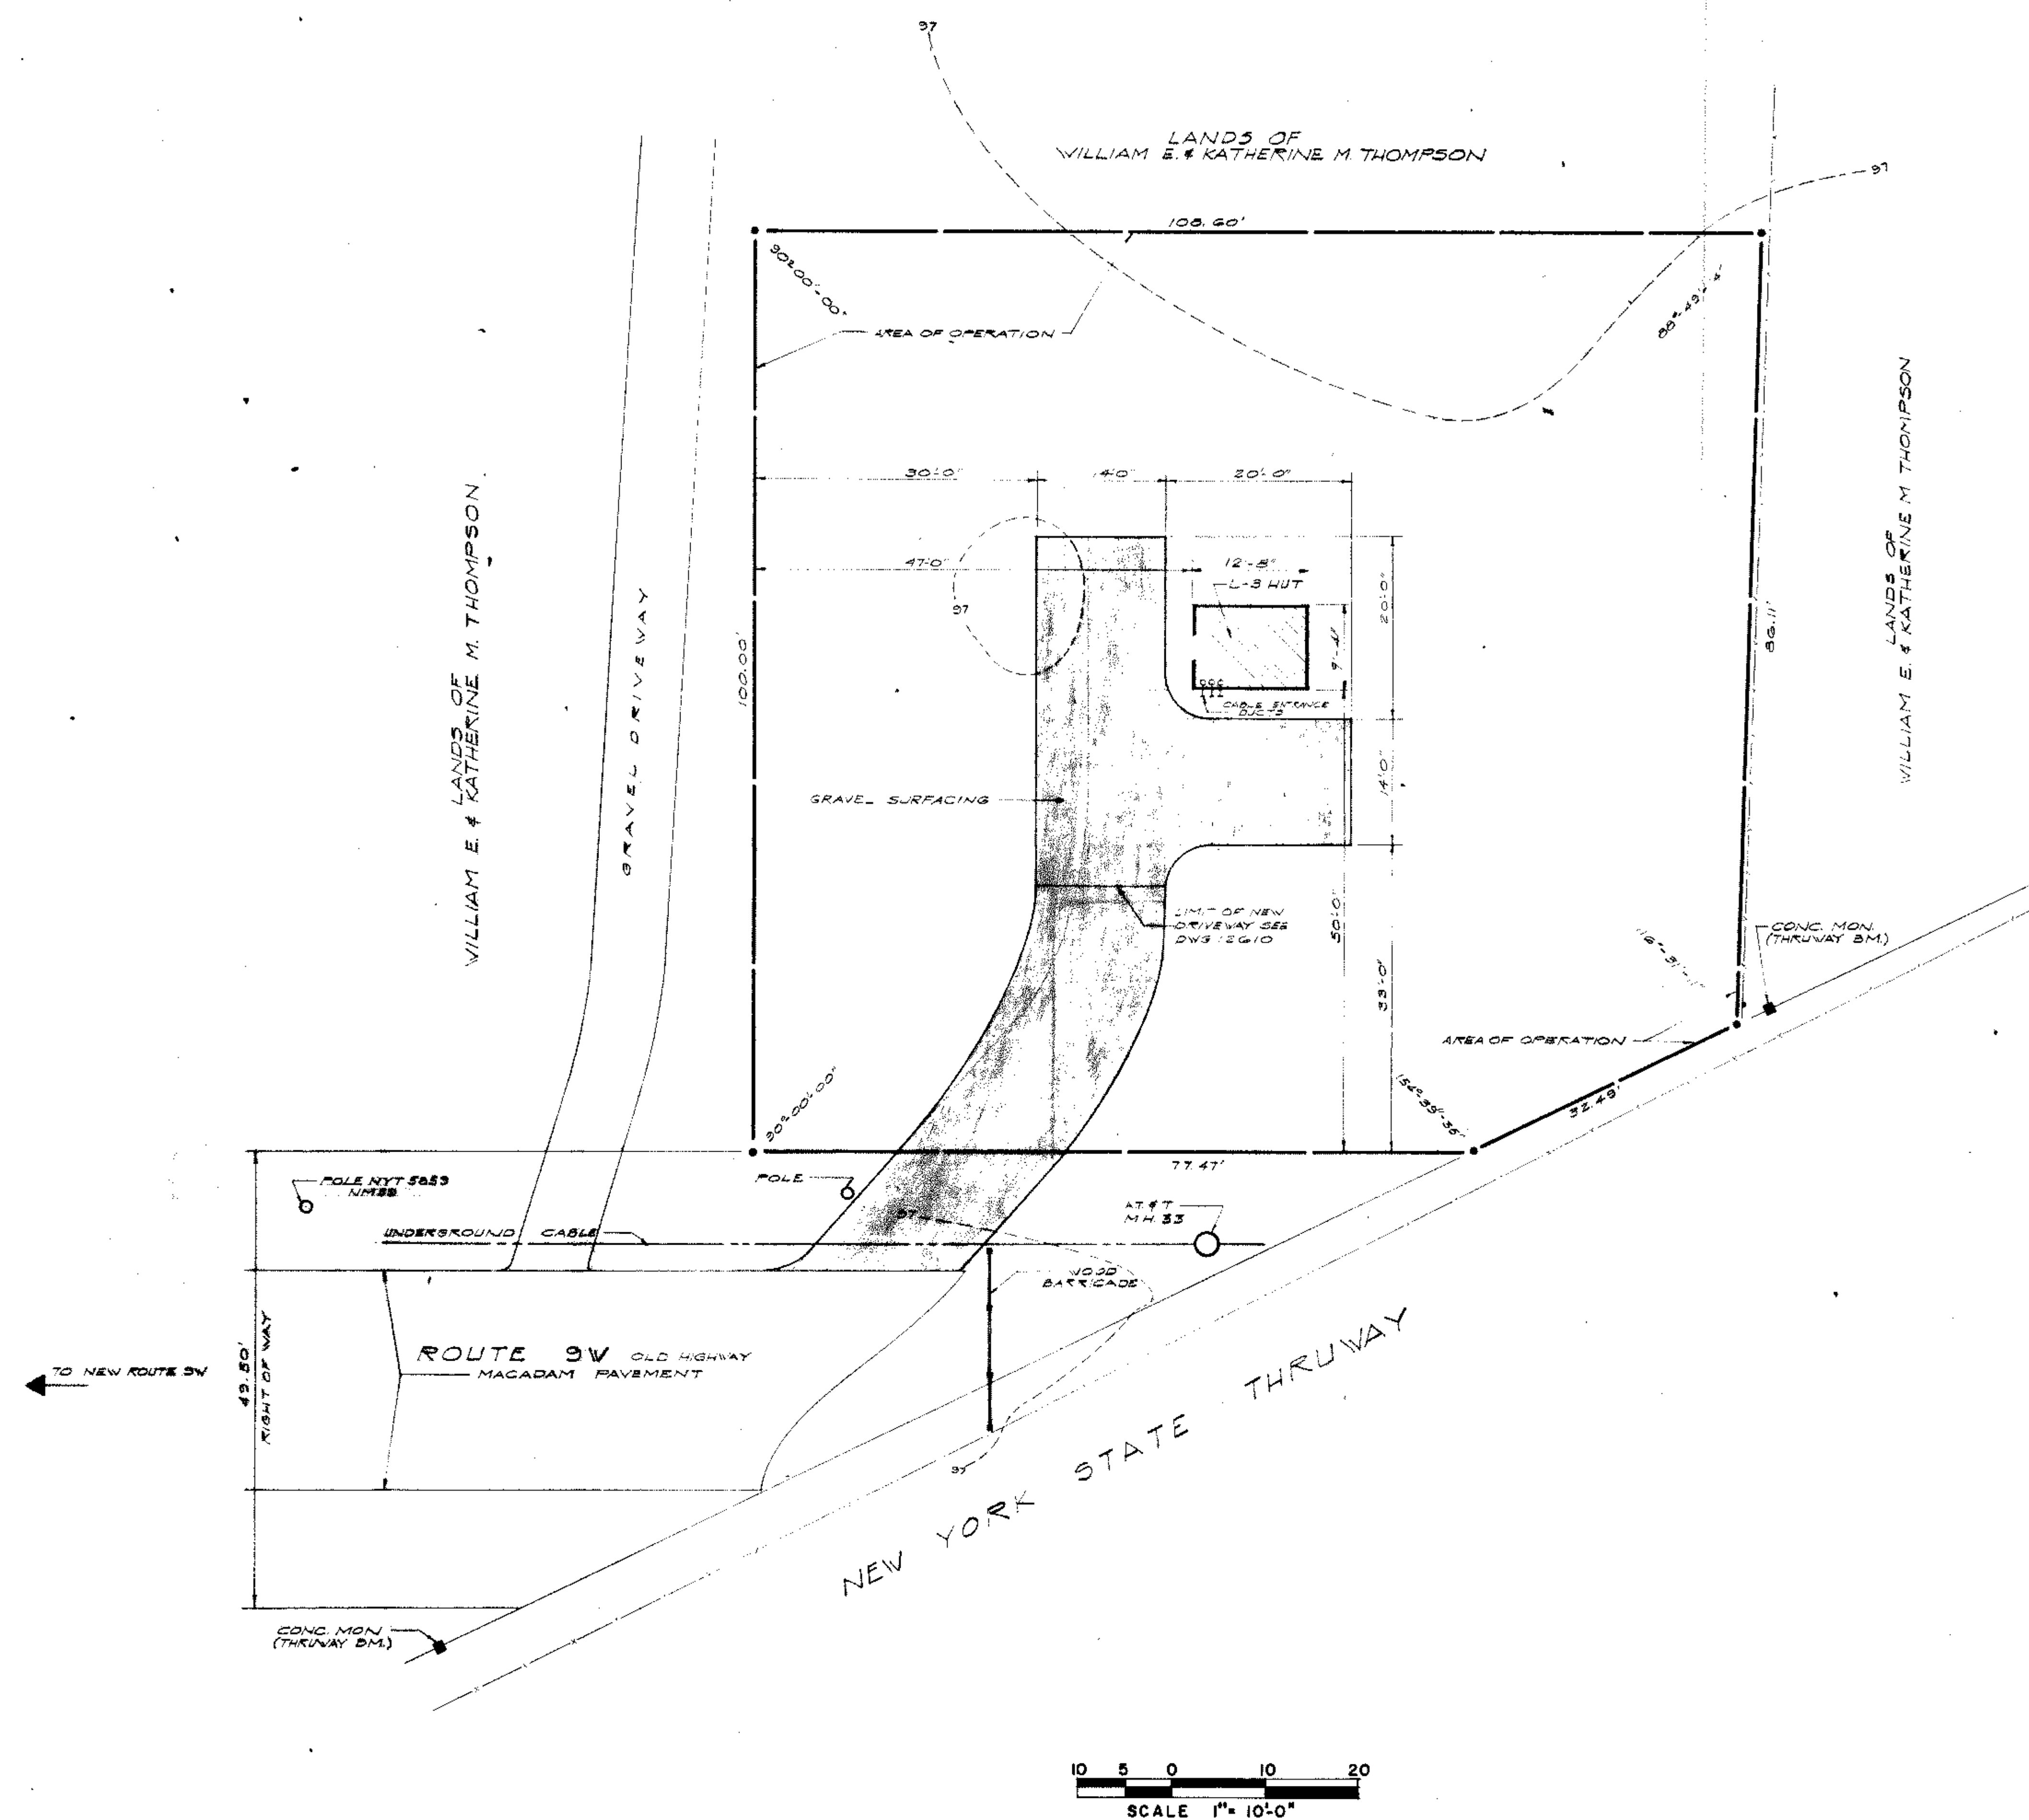

- LEGEND**
- EXISTING GRADE
 - UNDERGROUND CABLE
 - - - EXISTING FENCE
 - - - PROPERTY LINE
- NOTES:**
1. ENTIRE SPACE MARKED AREA OF OPERATION TO BE CLEARED.
 2. FINISH FLOOR ELEVATION TO BE 97.07'
 3. FINISH GRADE ELEVATION AT BUILDING TO BE 97.00' PITCH FINISH GRADE UP TO EXISTING GRADE

APPROVED
 DATE October 25, 1962
Arthur T. Zacher
 Town of Bethlehem Building Inspector

10 5 0 10 20
 SCALE 1" = 10'-0"

0 1 2
 INCHES
 TOWN OF BETHLEHEM

BUILDING BUILT UNDER ESTIMATE 35U-757

A-8

ACCT. AREA 17547

AIRPORT ROSENDALE ALBANY
 P. CABLE
PLOT PLAN
 BETHLEHEM, N.Y. ROSENDALE LISH

ROSE, BEATON & CORRIE
 ARCHITECTS & ENGINEERS
 10 COLUMBUS CIRCLE, NEW YORK 19, N.Y.

LONG LINES DEPT.
 AMERICAN TELEPHONE & TELEGRAPH CO. WHITE PLAINS, N.Y.

DATE: 10-25-62 DRAWN BY: J.C. CHECKED BY: J.C.
 SCALE: 1" = 10' (SEE DWG. 22610) APPROVED: EA-081-950

ISSUE 1
 OLD 9W OFF NEW PTE 32