


NOTES:

- 1) Map prepared from an accurate field survey, maps and deeds of record
- 2) Subject to a complete and up to date title search.
- 3) Existing highway, right-of-way as shown on maps of record filed in the town clerk's office.
- 4) Southeasterly line of triangular Parcel of Land acquired by Town of Bethlehem for highway purposes and shown on maps referred to in note 3.

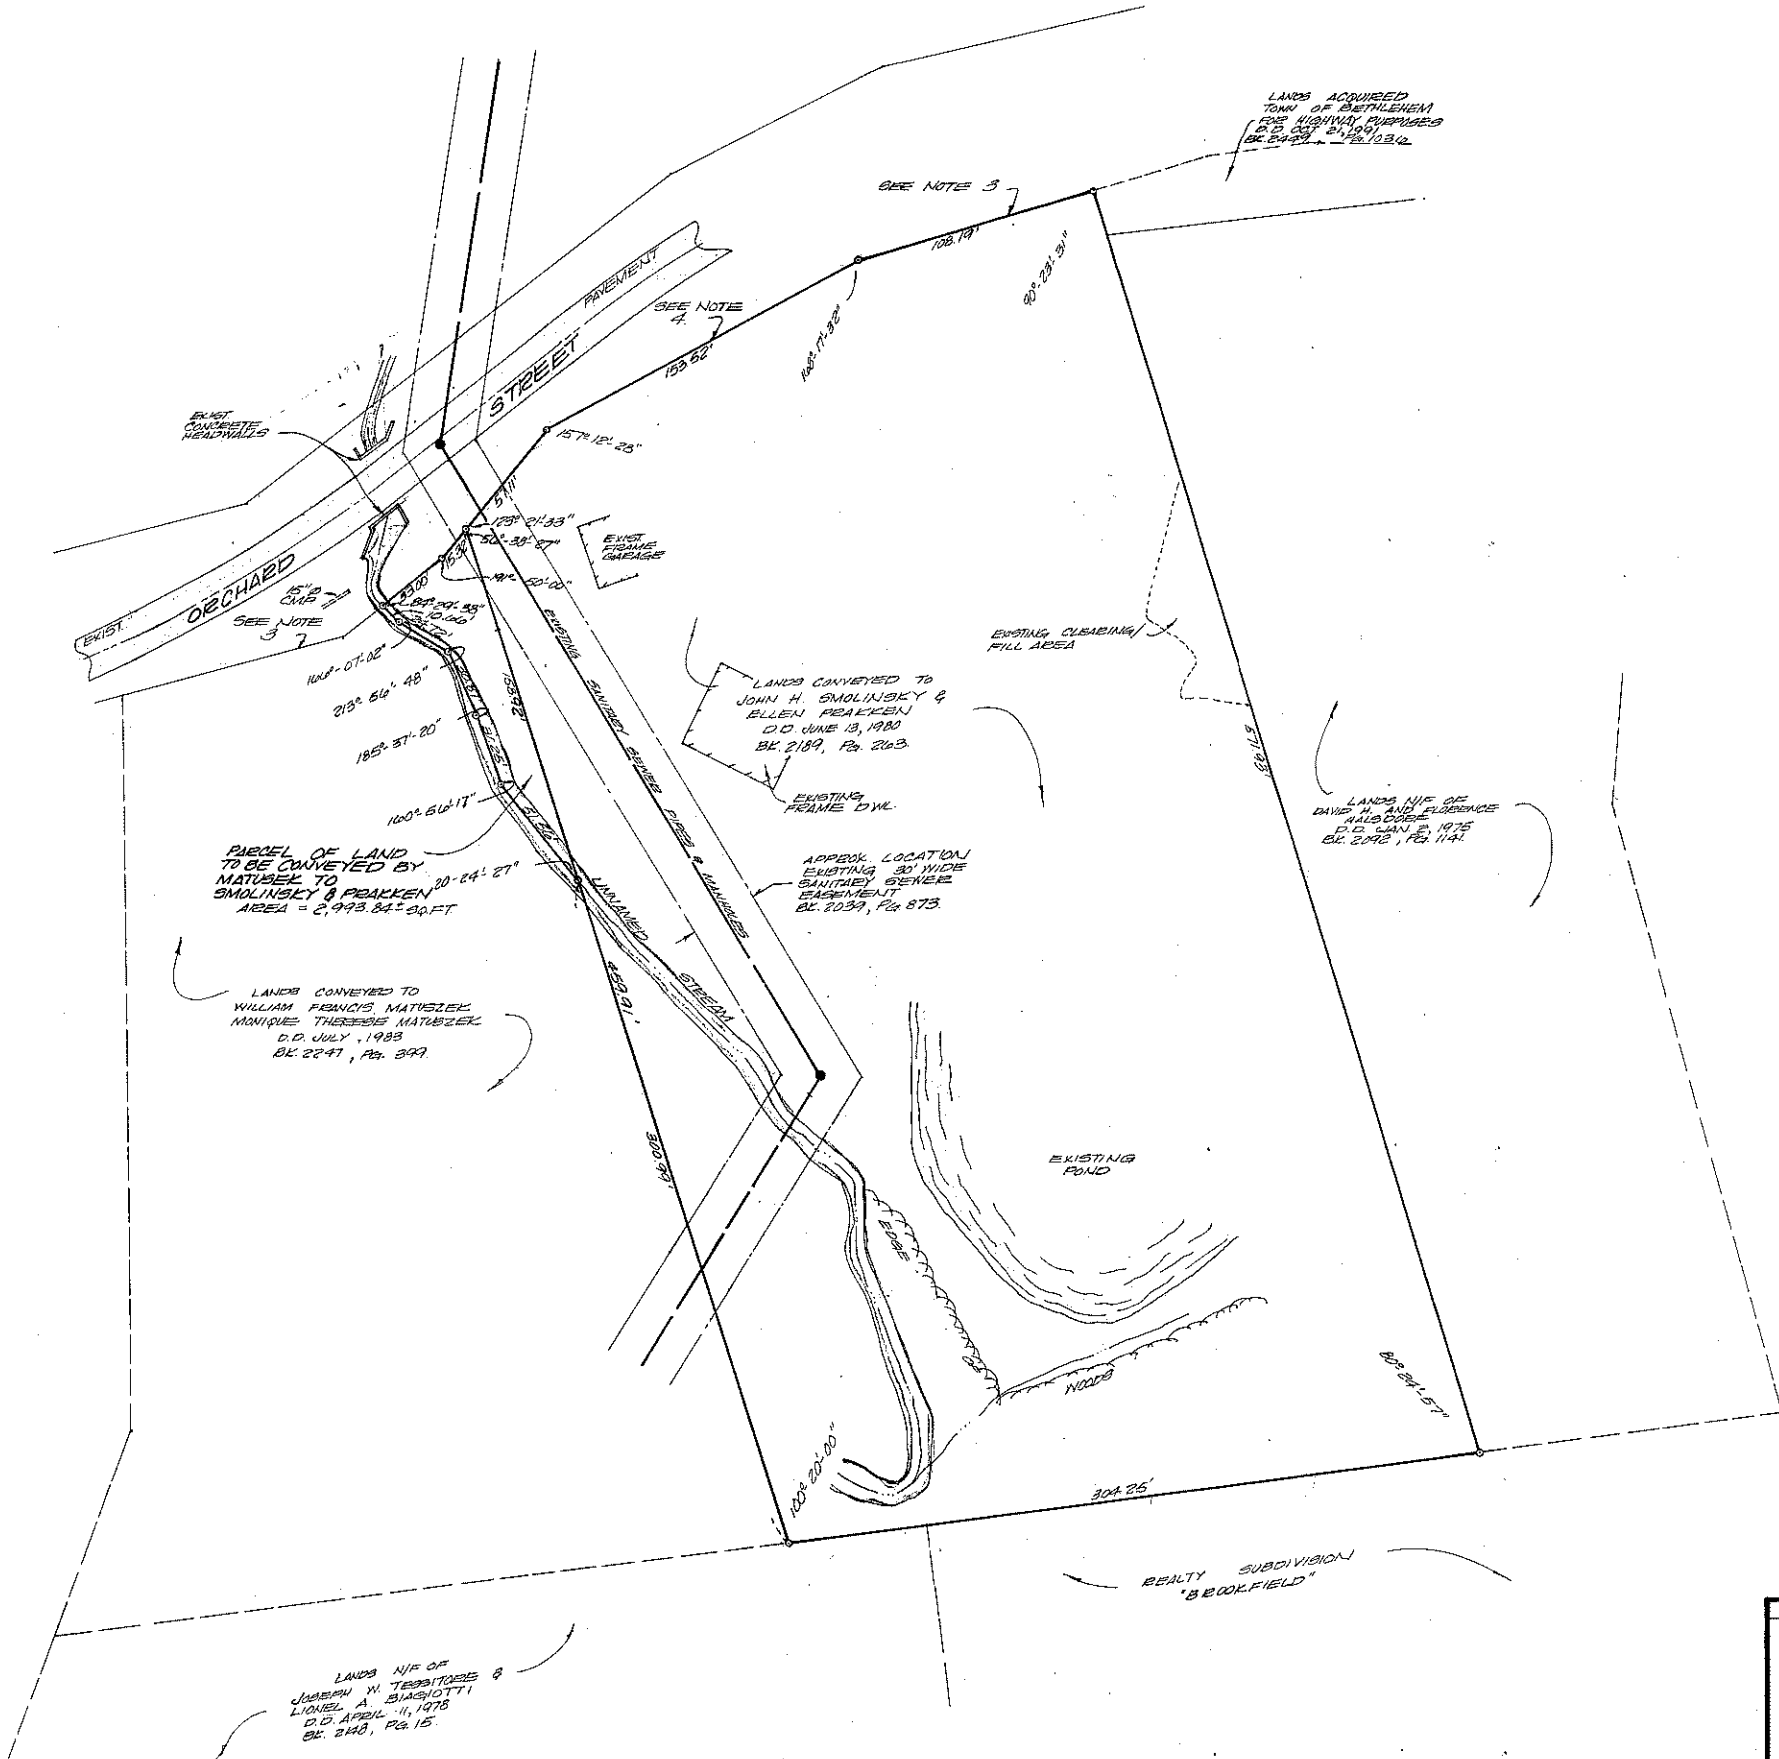

CERTIFICATION:
Survey shown is in accordance with the minimum standards of "CODE OF PRACTICE FOR LAND SURVEYS" as adopted by the New York State Association of Professional Land Surveyors.

CERTIFIED TO:
John H. Smolinsky,
Ellen Pratkan,
William Francis Matuszek and
Monique Therese Matuszel.



MAP OF SURVEY
PROPERTIES OF
MATUSZEK AND SMOLINSKY
LOCATED ON
ORCHARD STREET
TOWN OF BETHLEHEM

Paul E. Hite, L.S. #45383	COUNTY:	Albany	MAP PREPARED BY:
	STATE:	New York	PAUL E. HITE
	SCALE:	1" = 40'	LICENSED LAND SURVEYOR
	DATE:	April 27, 1992	230 DELAWARE AVENUE
	DRAWN BY:	JB	MAP NO.: 341
			DELMAR, NEW YORK 12054
			(518) 439-4989