



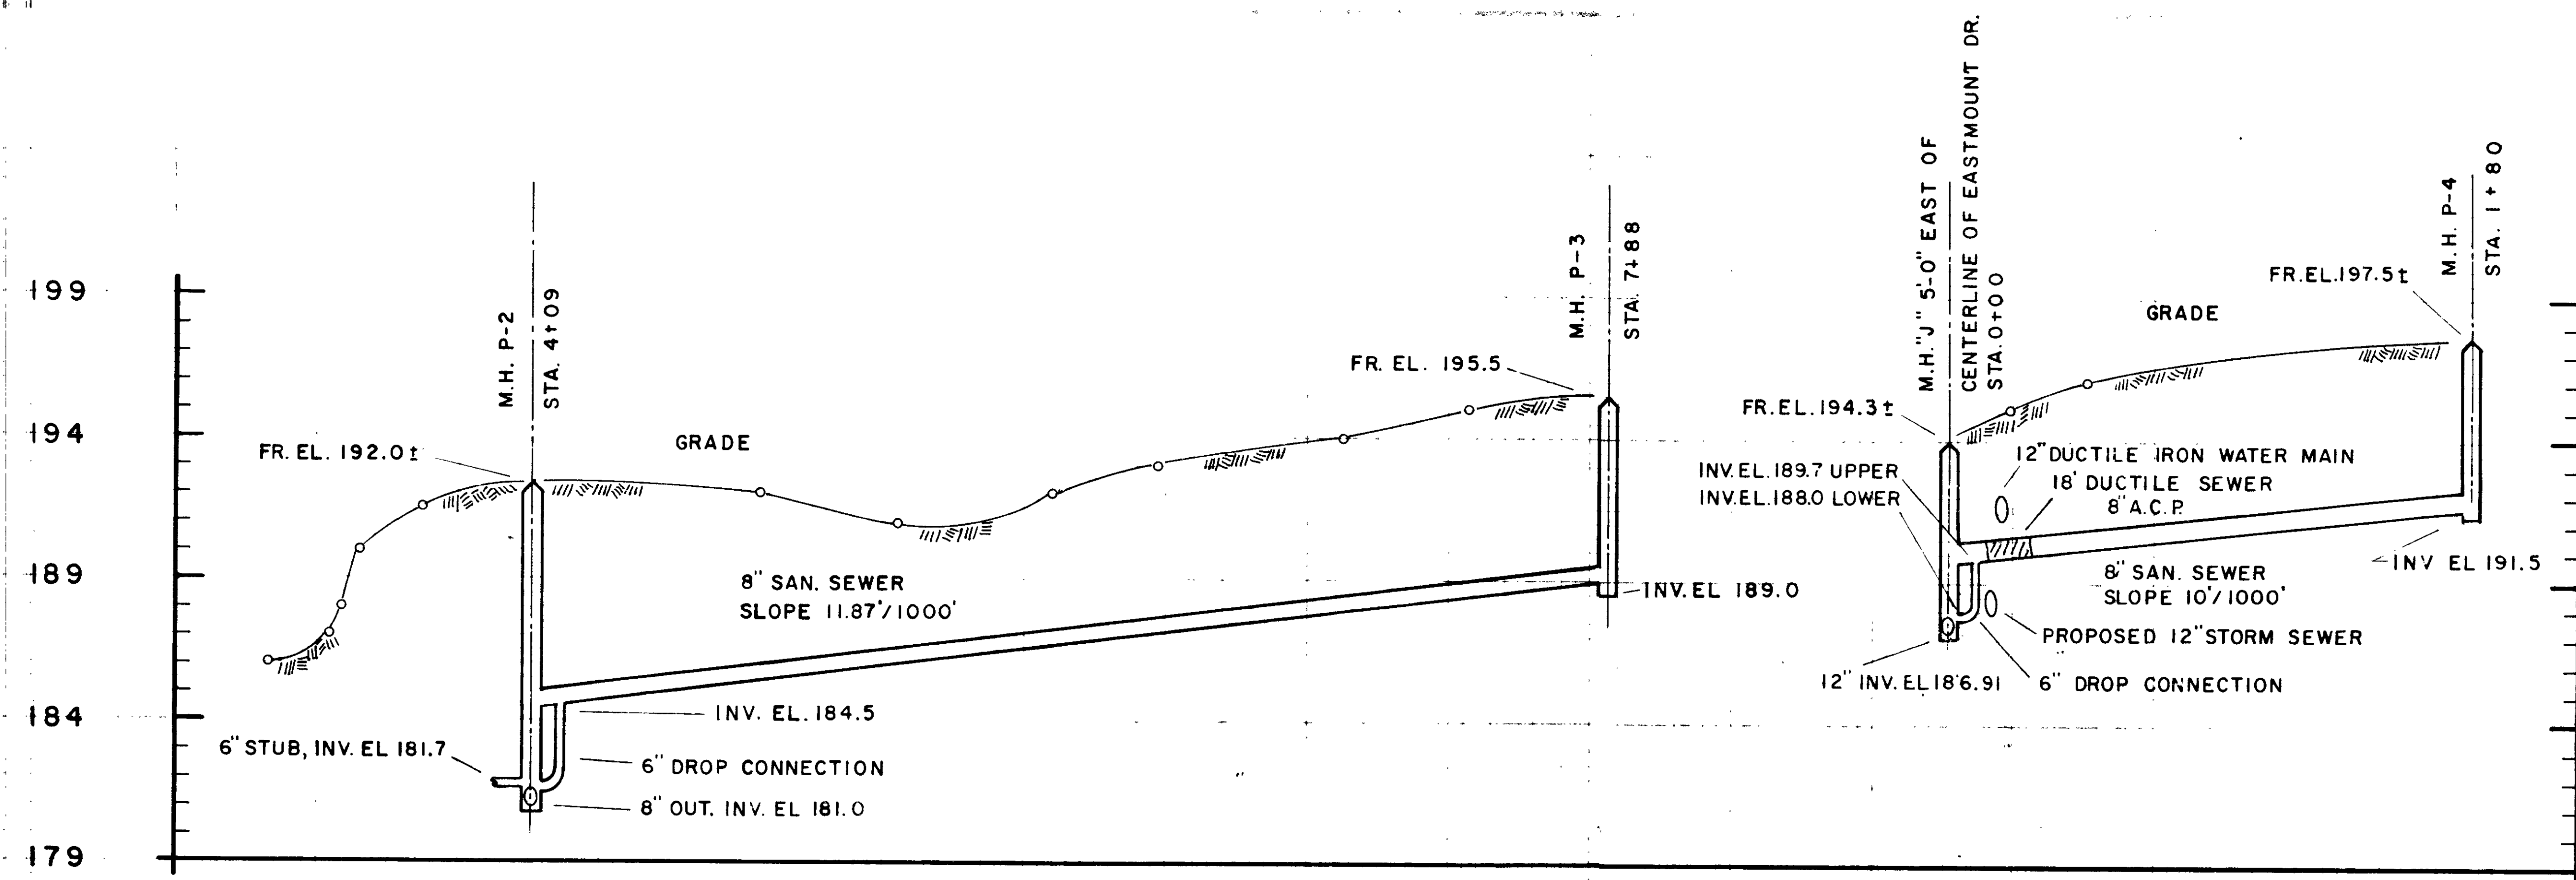


PRIVATE LATERAL SEWER

HORIZ. SCALE 1"=50'
VERT. SCALE AS DRAWN
MANHOLE (P-2 TO P-3)

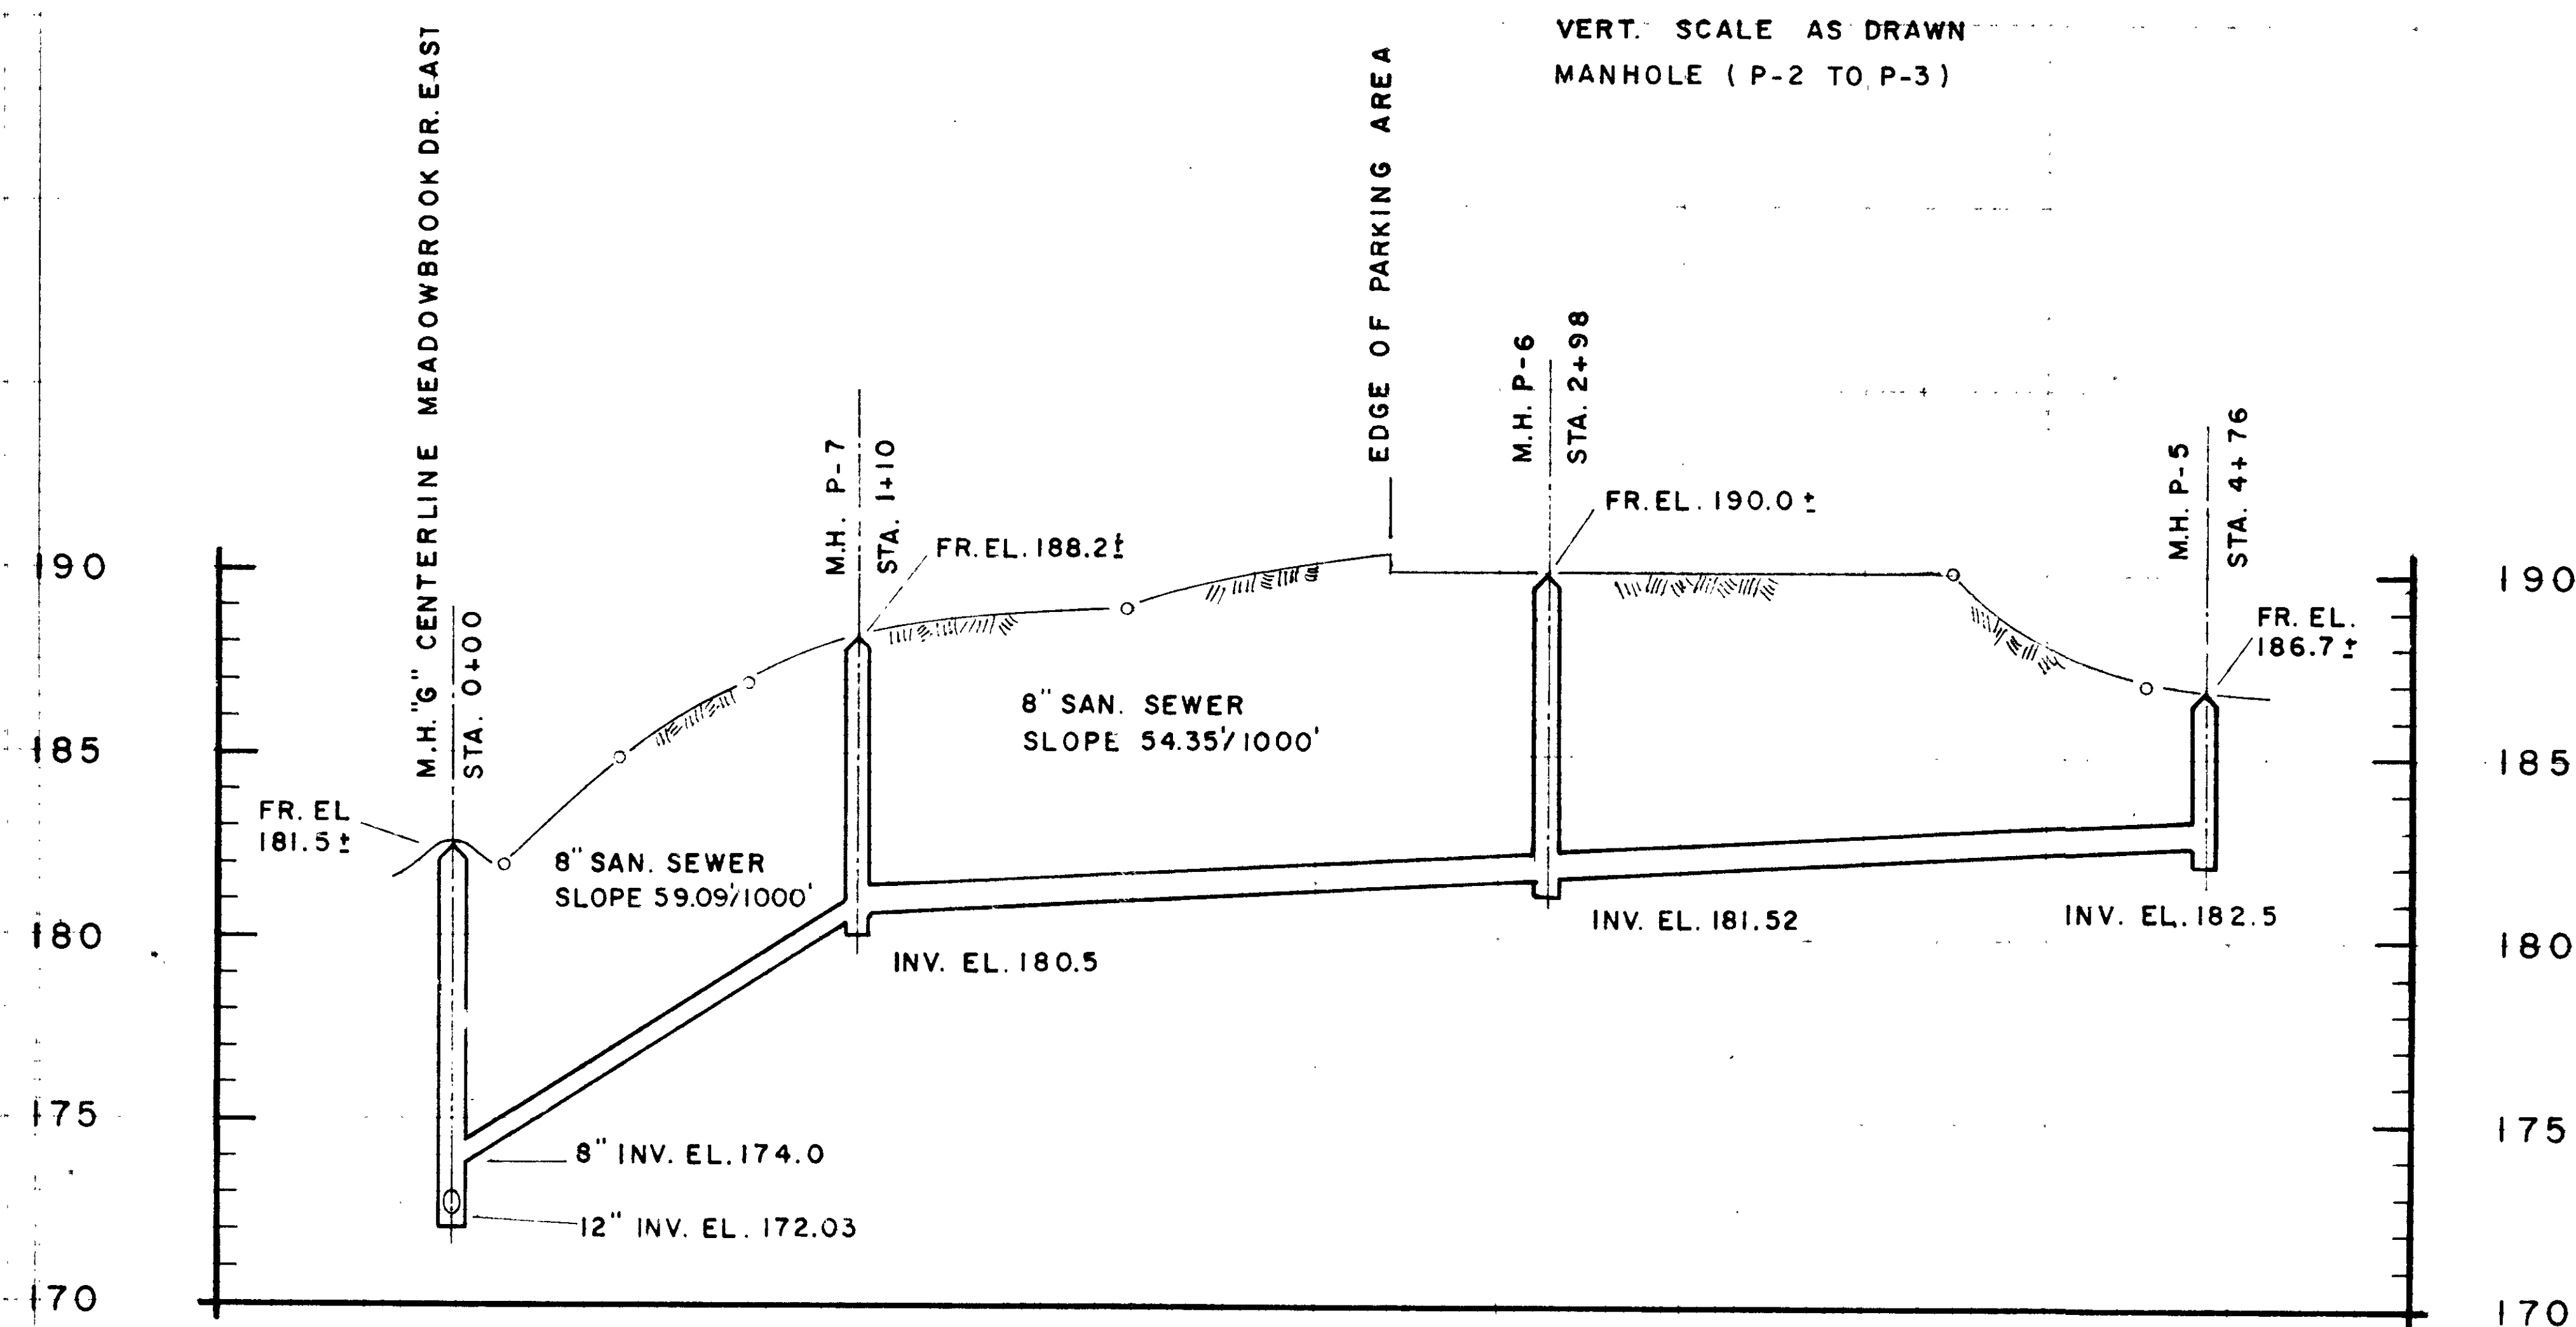

PRIVATE LATERAL SEWER


HORIZ. SCALE 1"=50'-0"
VERT. SCALE AS DRAWN
MANHOLE (P-6 TO P-5)

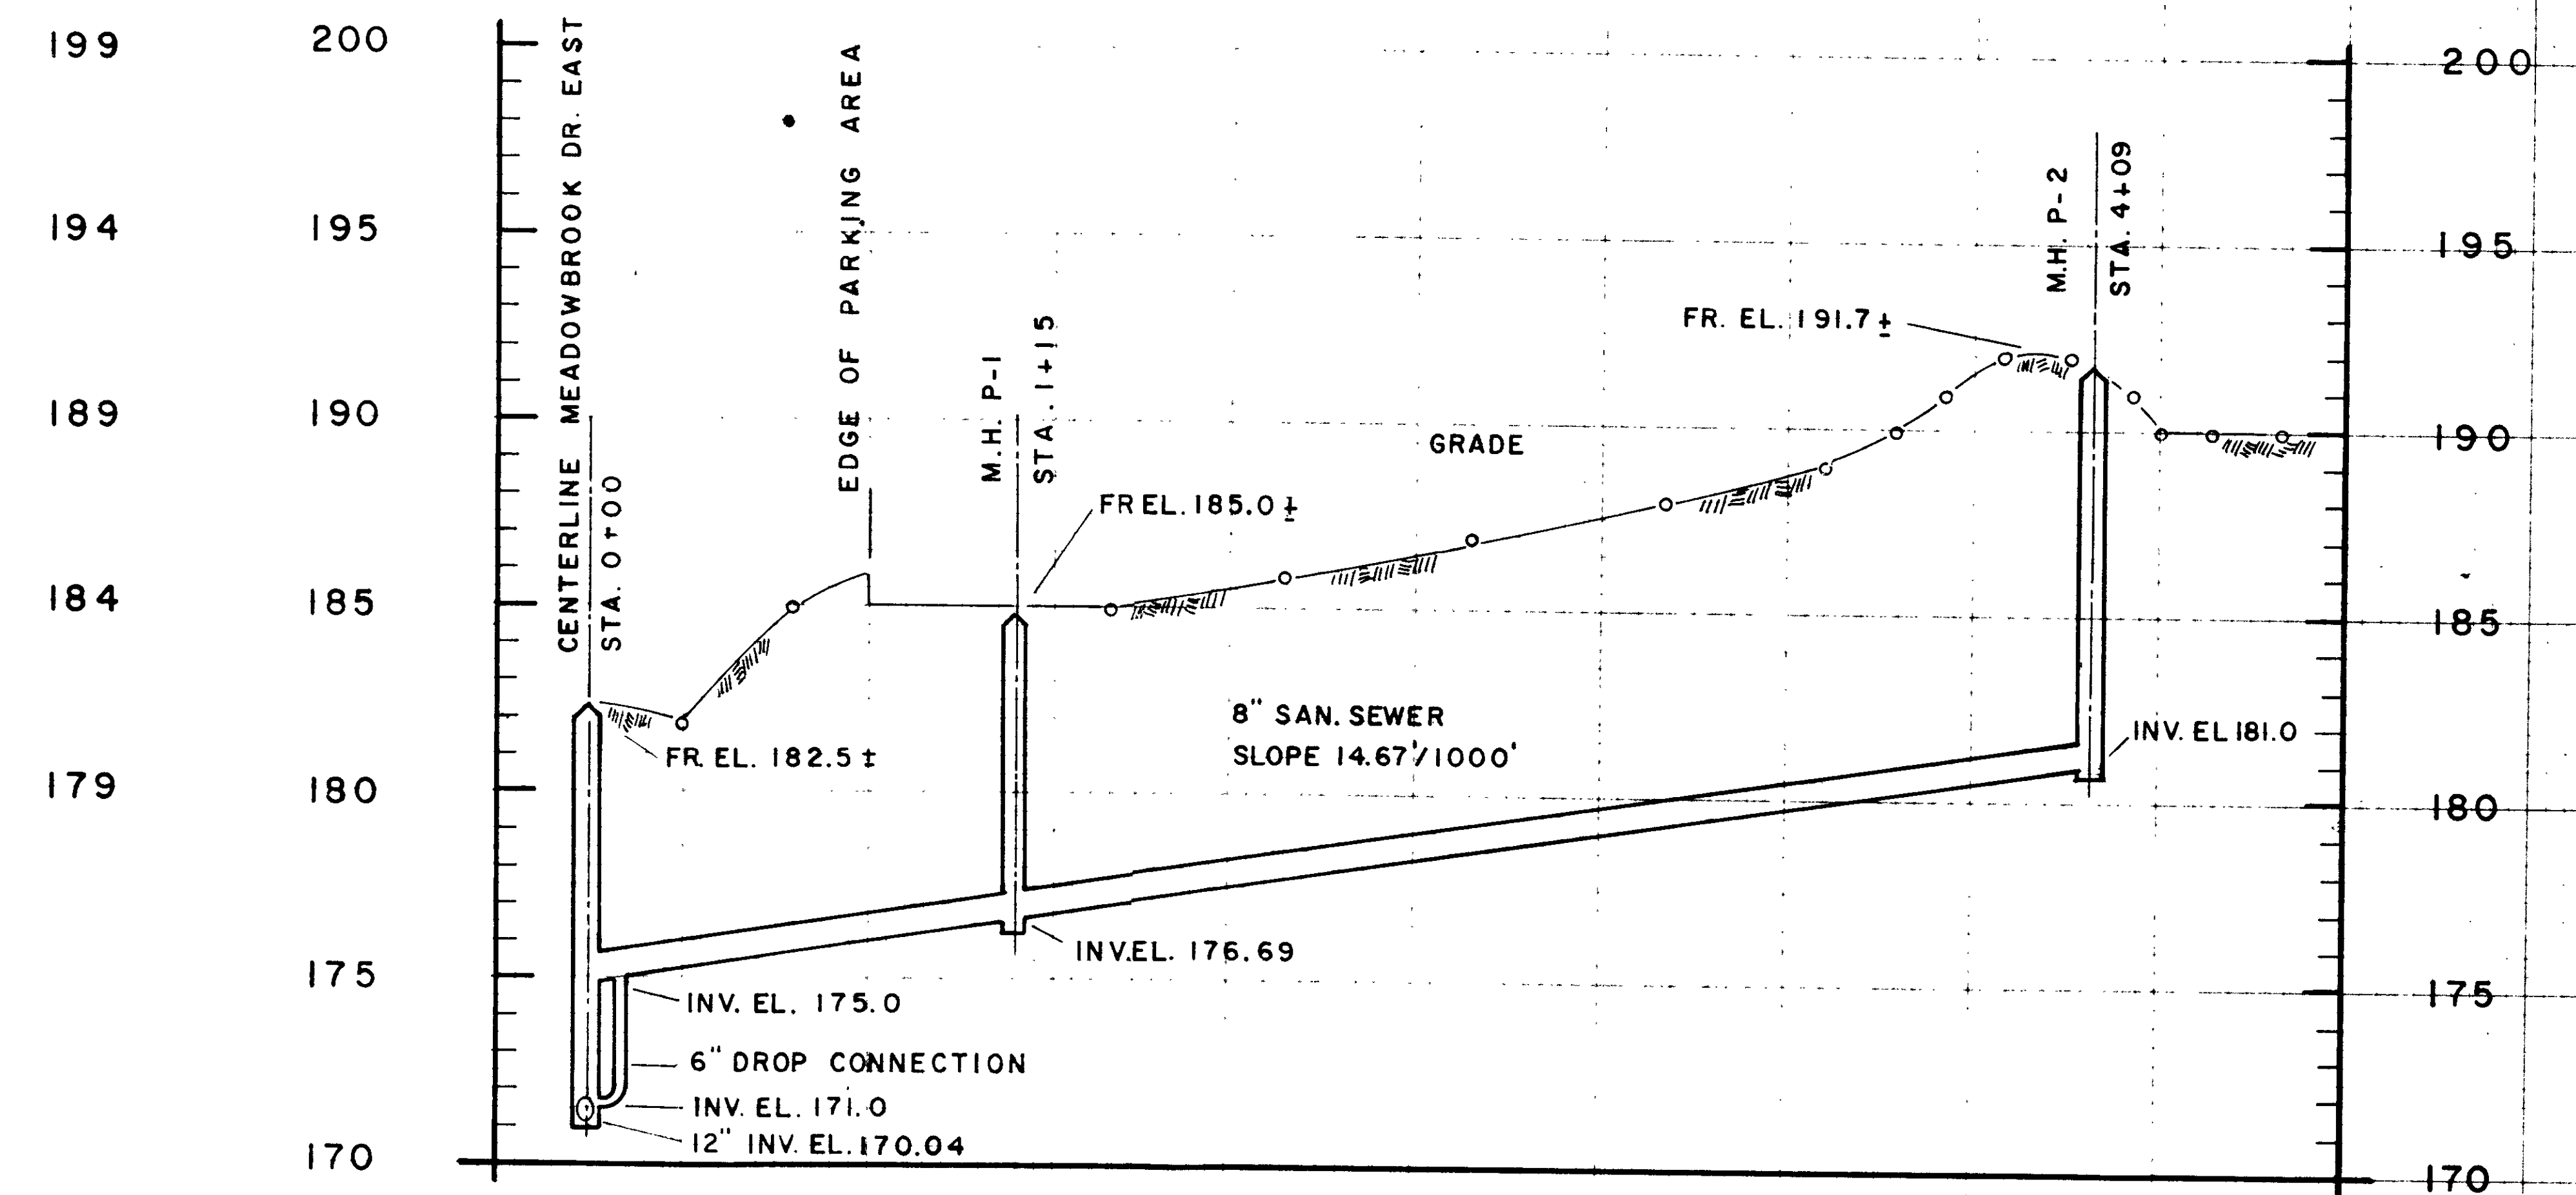

PRIVATE LATERAL SEWER

HORIZ. SCALE 1"=50'-0"
VERT. SCALE AS DRAWN
MANHOLE (P-1 TO P-2)

NOTE
MANHOLE BLOCKS OR CASTING TO BE TERMINATED APPROX 15"
BELOW ELEVATION INDICATED FOR FINISHED FRAME USE ± 7"
OF CONCRETE BRICKS PARCELED WITH CEMENT MORTAR TO ADJUST
TO FINAL STREET OR AREA GRADE.
ALL STREET GRADES TO BE CONFIRMED BEFORE MANHOLES ARE BUILT

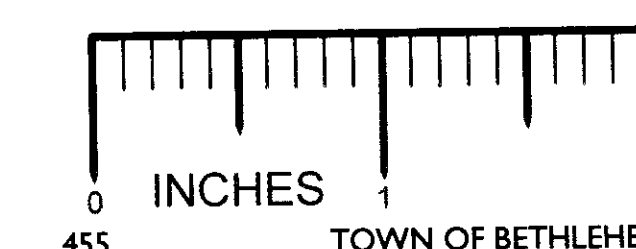

RECEIVED

AUG 19 1971

J. Kenneth Fraser & Son
Civil Engineer



SHEET
2 OF 4

BETHLEHEM TERRACE
ASSOCIATES, INC.
TOWN OF BETHLEHEM, NEW YORK
PROFILES - PRIVATE LATERAL

Scale: AS NOTED
ROBERT J. GANLEY
CONSULTING ENGINEER

Date: JULY, 1971
6 PLAZA
ALBANY, NEW YORK