



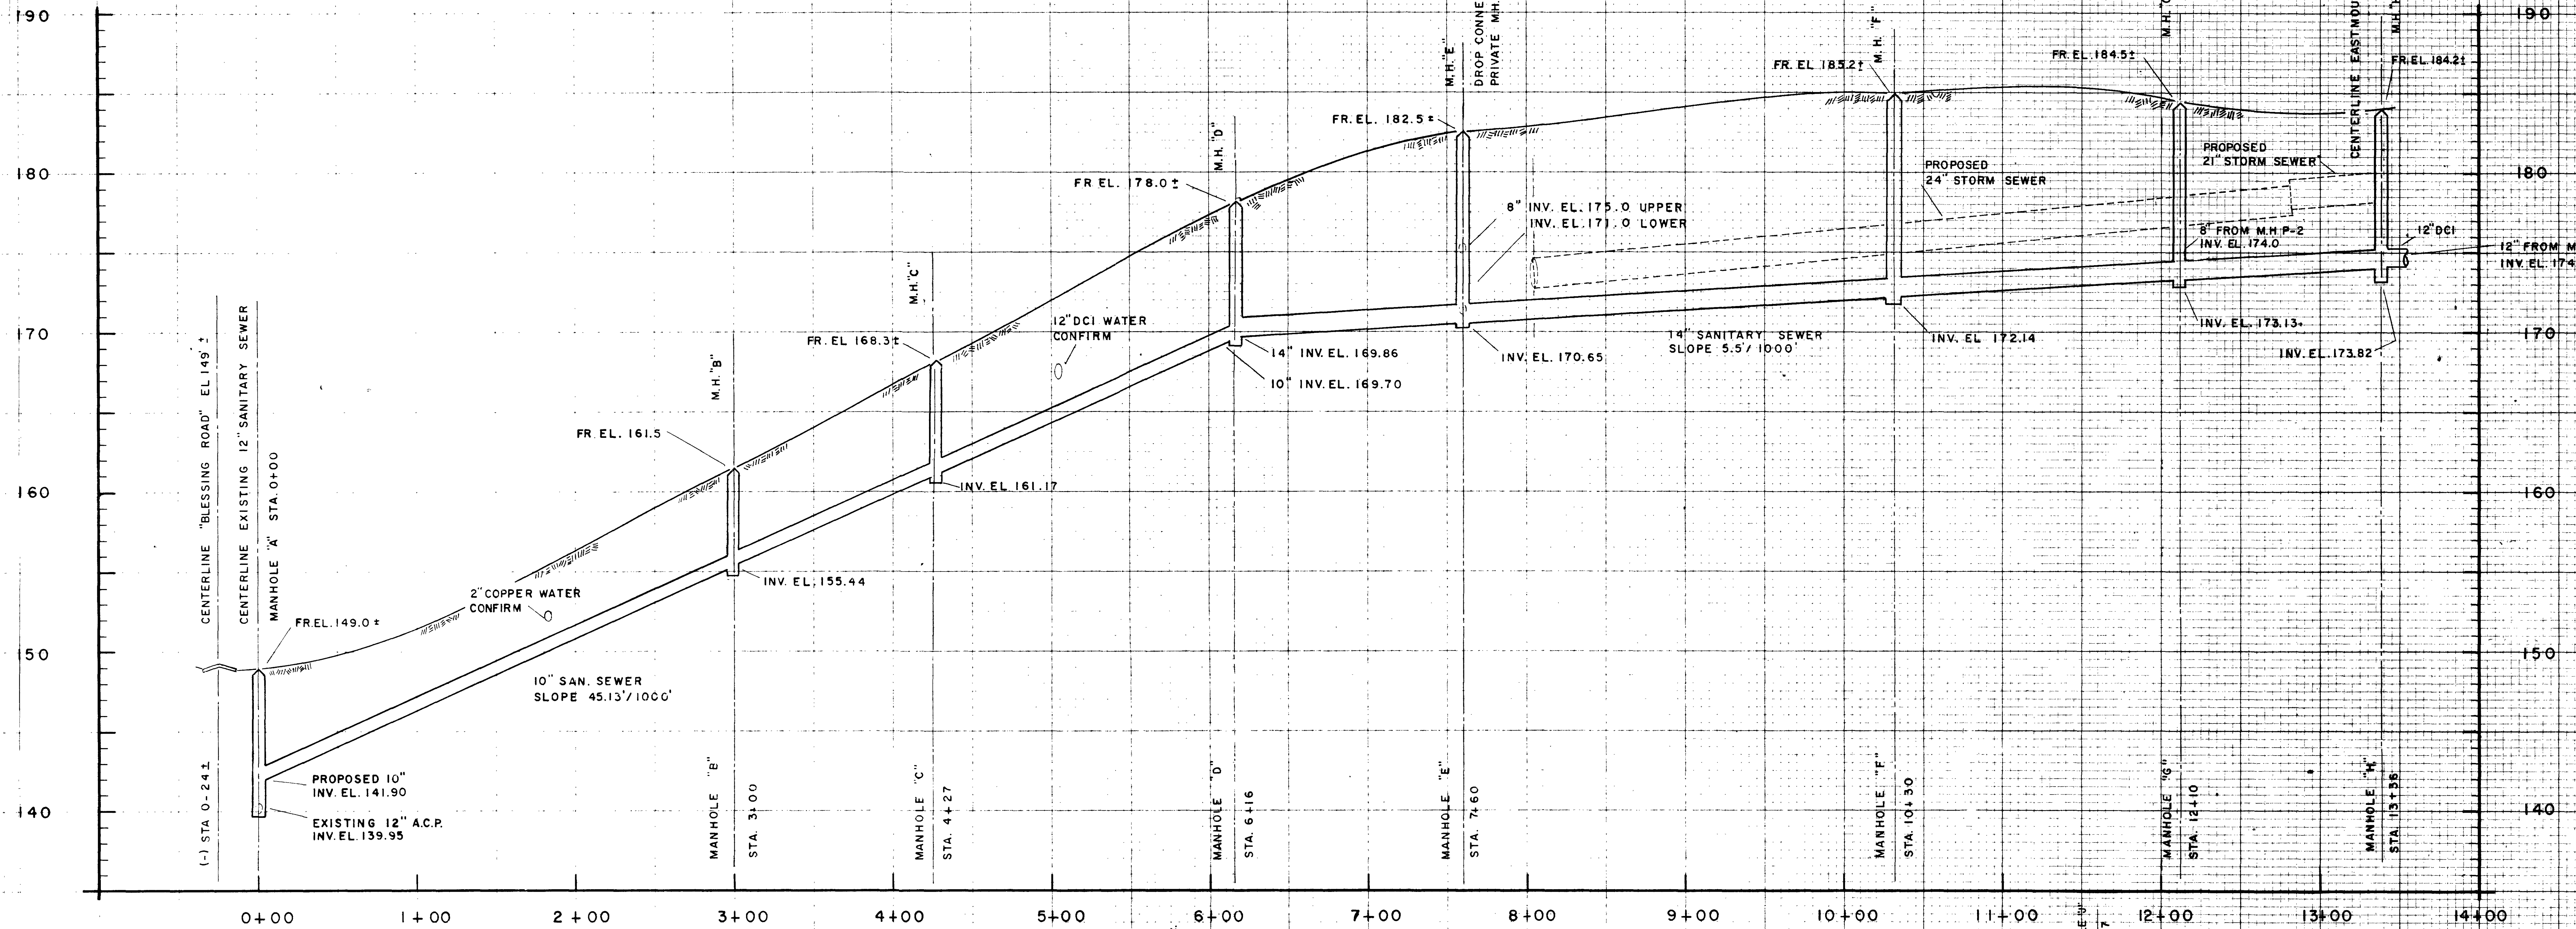

SANITARY SEWER PROFILE MEADOWBROOK DRIVE EAST


HORIZ. SCALE 1"=50'-0"
VERT. SCALE AS DRAWN
MANHOLE ("A" TO "H")

NOTE
MANHOLE BLOCKS OR CASTING TO BE TERMINATED APPROX. 15"
BELOW ELEVATION INDICATED FOR FINISHED FRAME. USE 7"
OF CONCRETE BRICKS PARGED WITH CEMENT MORTAR TO ADJUST
TO FINAL STREET OR AREA GRADE.
ALL STREET GRADES TO BE CONFIRMED BEFORE MANHOLES ARE BUILT.

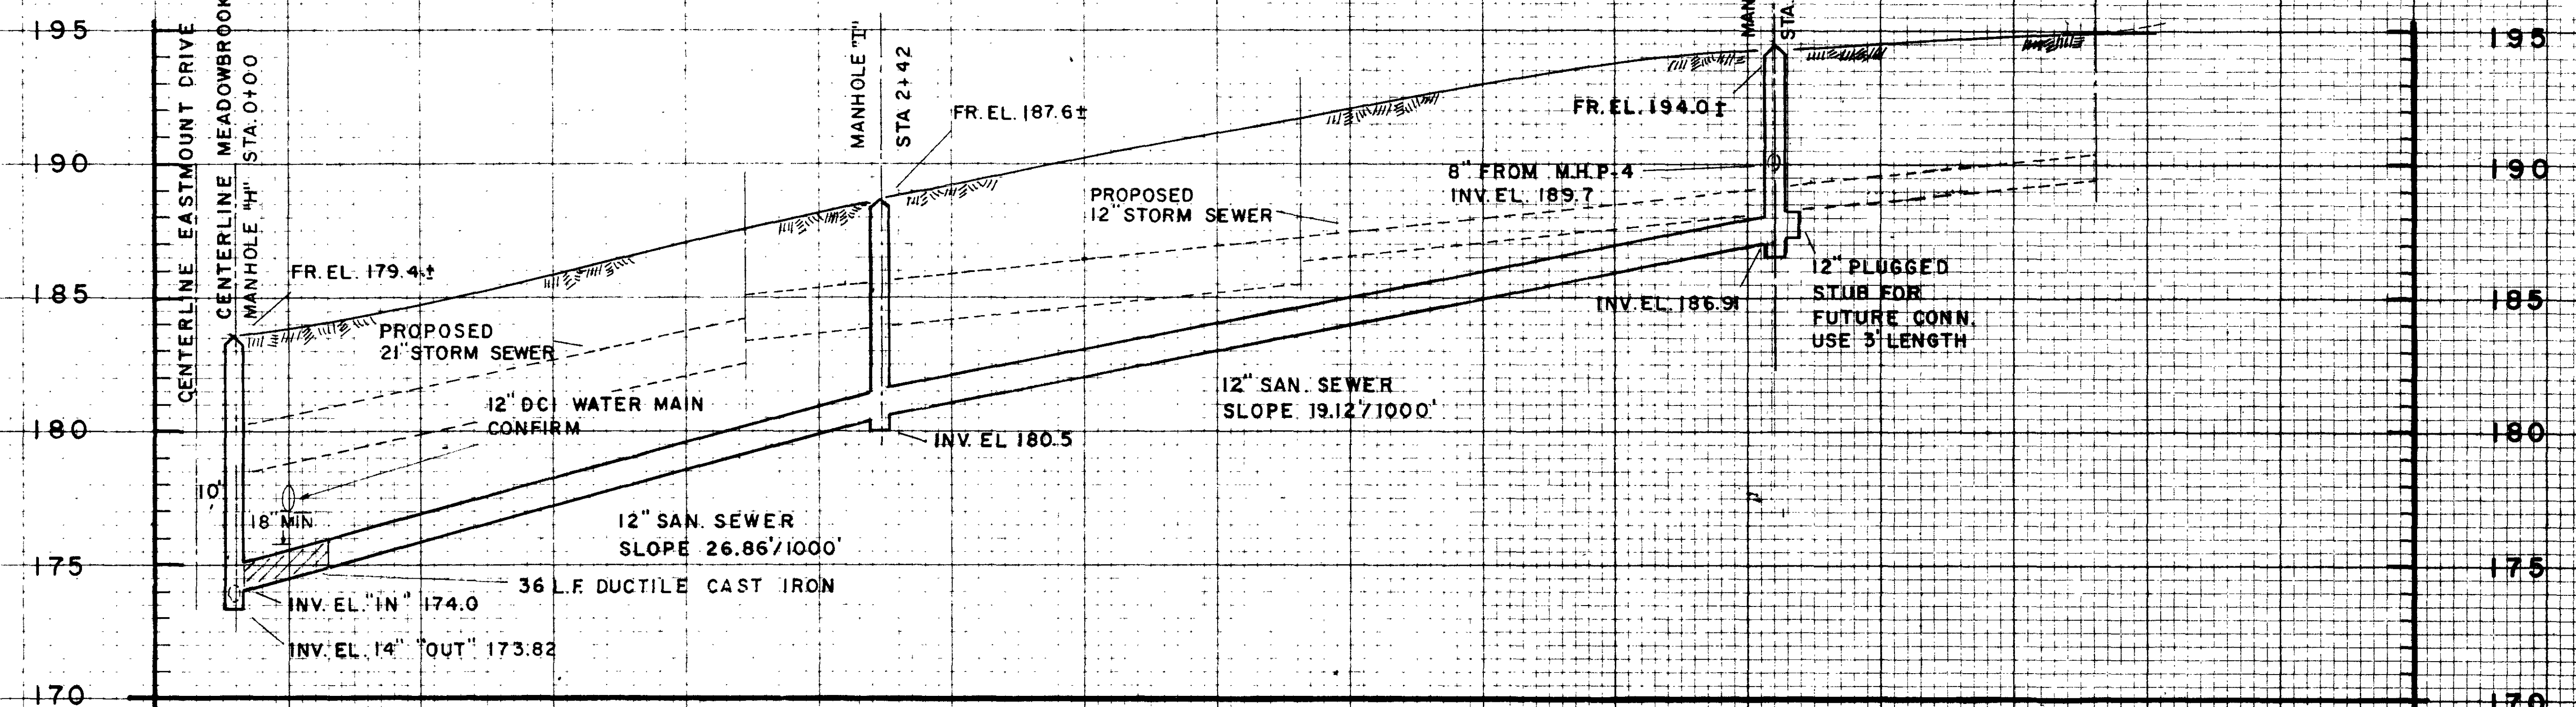

12" SANITARY SEWER EASTMOUNT DRIVE - WESTERLY FROM MEADOWBROOK DR. EAST


HORIZ. SCALE 1"=50'-0" VERT. SCALE AS DRAWN

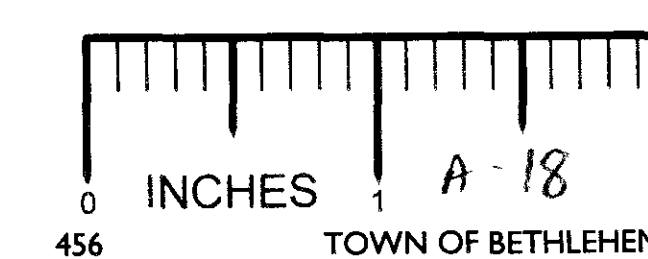

RECEIVED

AUG 19 1971

J. Kenneth Fraser & Assoc.
Consulting Engineers

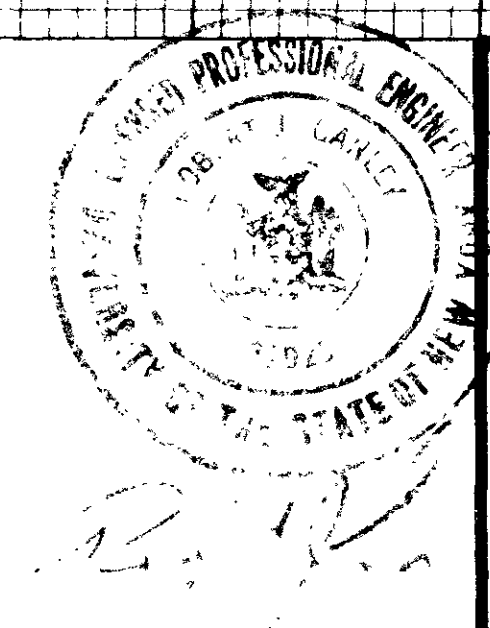

BETHLEHEM TERRACE
ASSOCIATES, INC.
TOWN OF BETHLEHEM, NEW YORK
PROFILES - PUBLIC SEWER

Scale: AS NOTED
ROBERT J. GANLEY
CONSULTING ENGINEER

Date: JULY, 1971
6 PLAZA
ALBANY, NEW YORK

SHEET
3 OF 4

GRAND BY RIG
DATE 3/1/71
BY RIG

EASTMOUNT PAV'T SHED RIG
DATE 1/28/71
BY RIG