


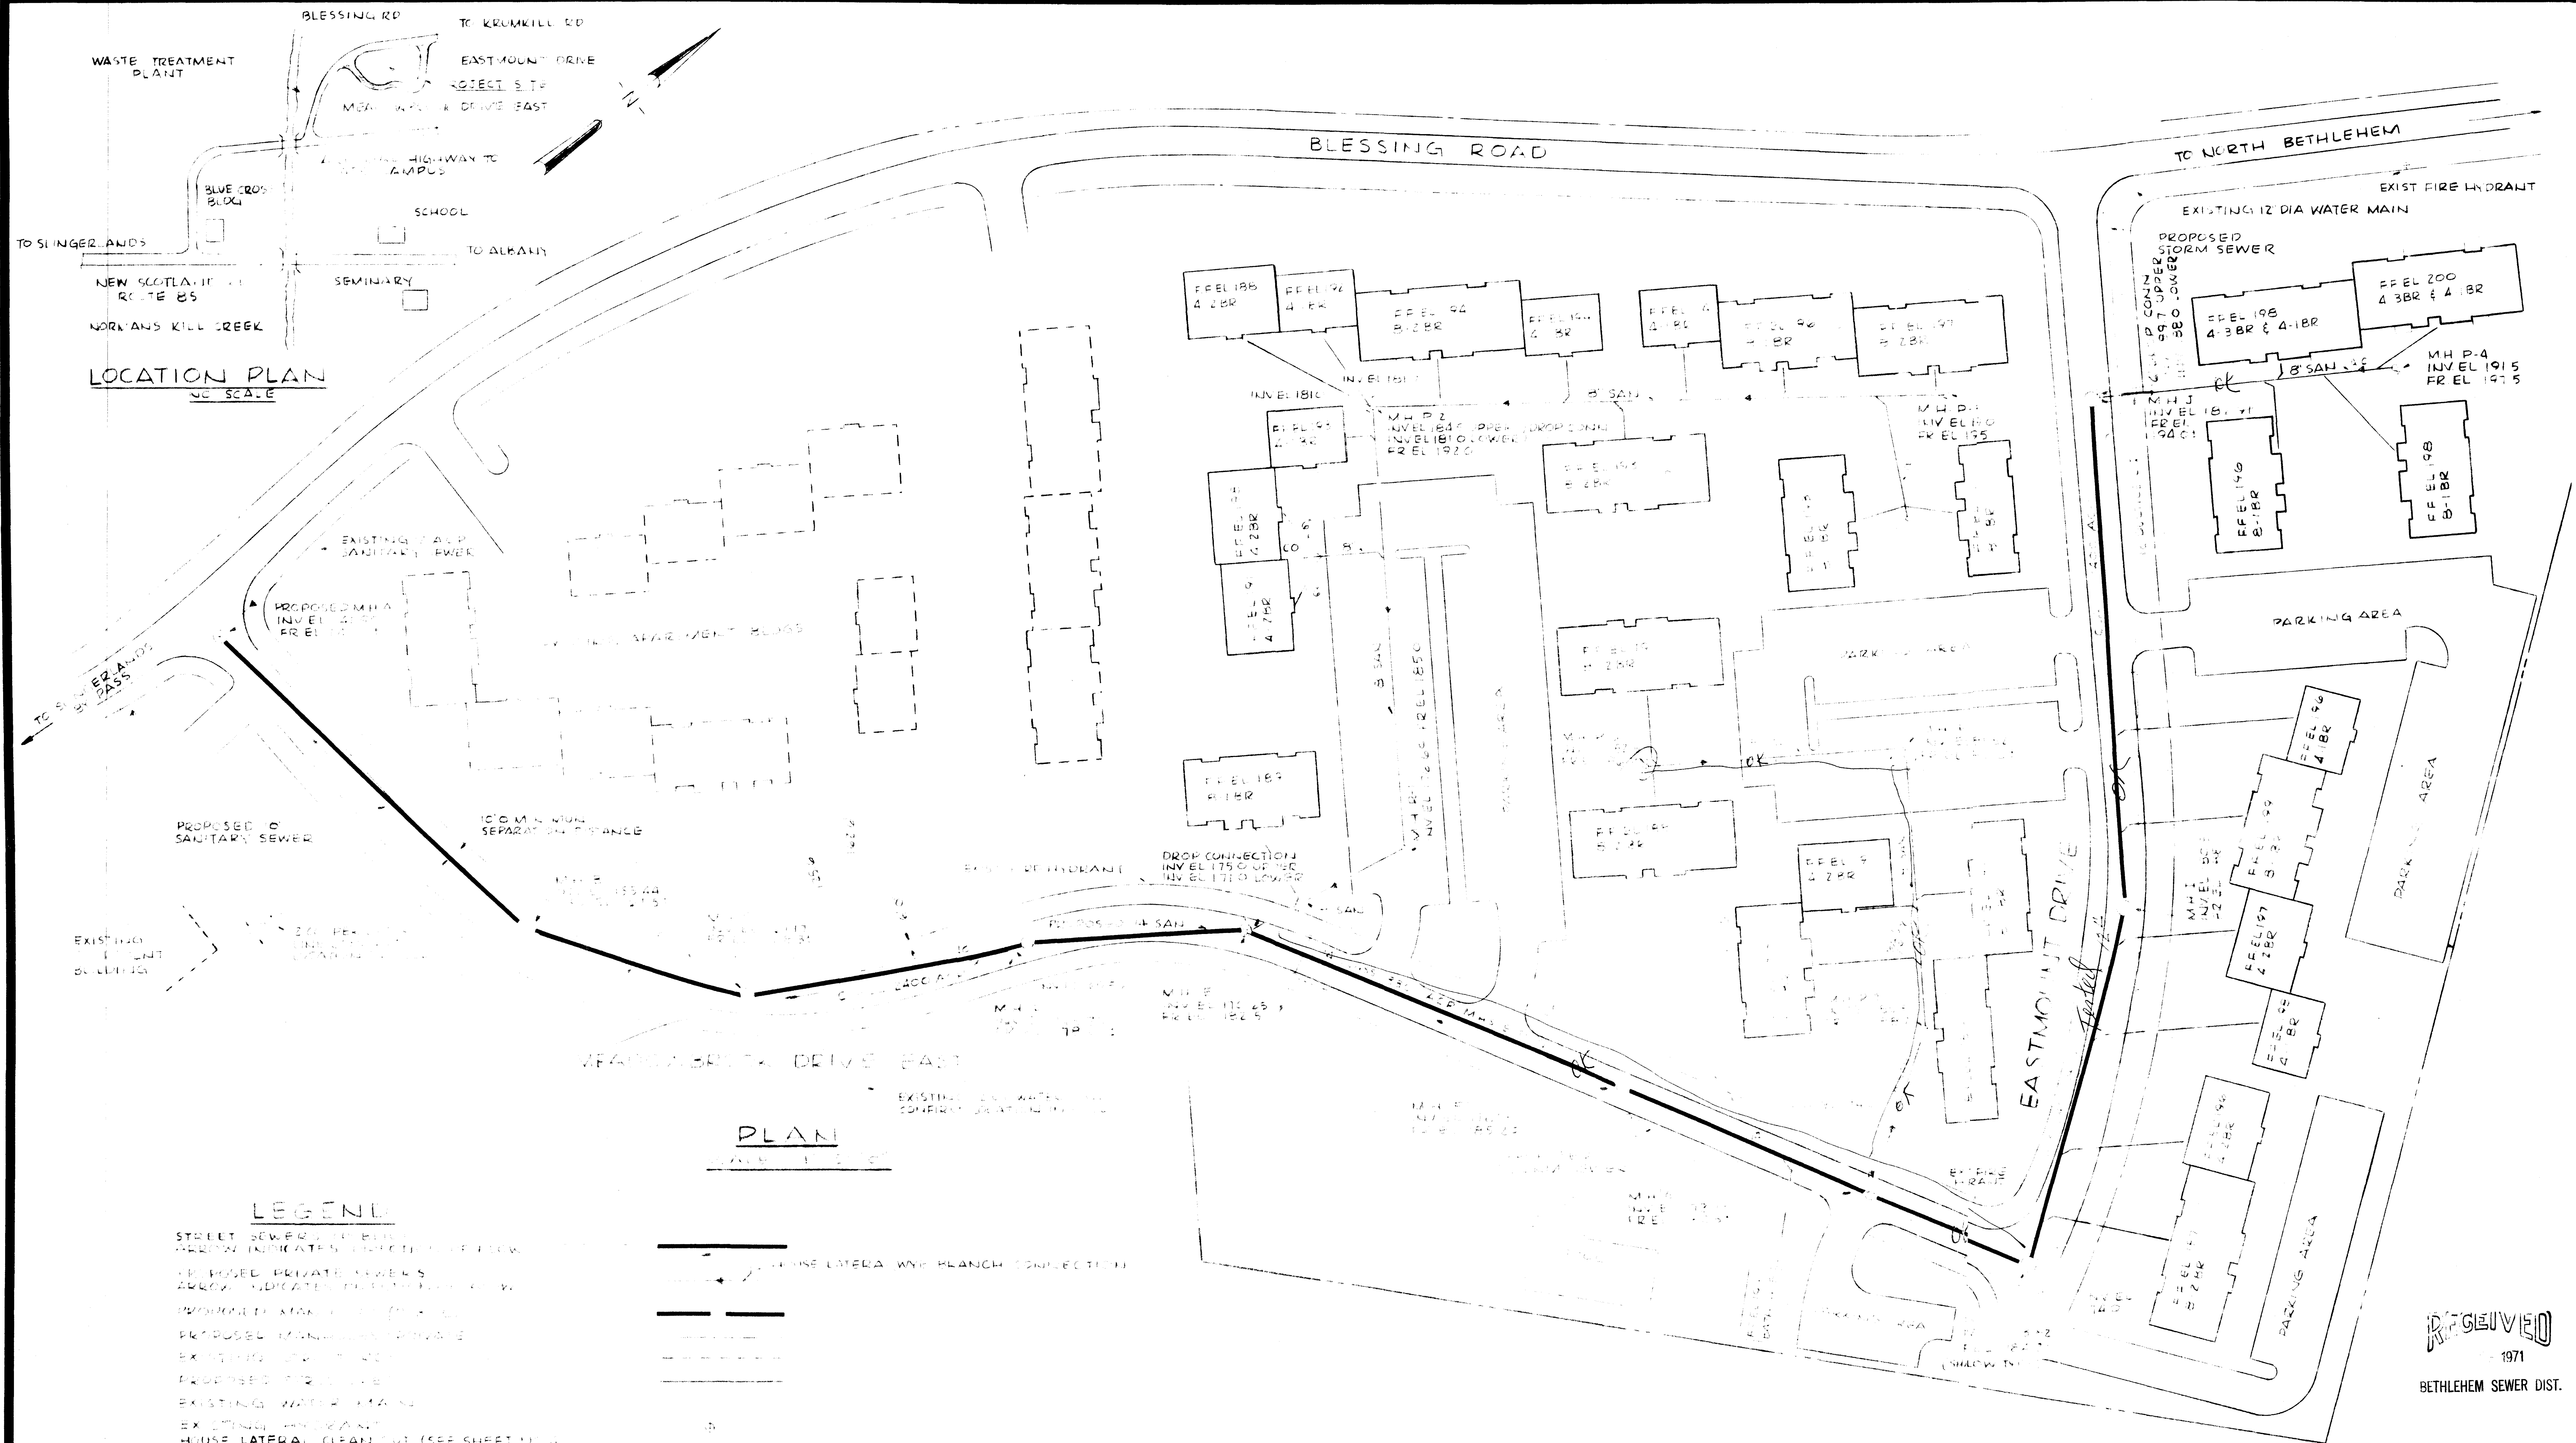

LOCATION PLAN
SCALE

PLAN
SCALE

LEGEND

- STREET SEWERS (SOLID LINE)
- ARROW INDICATES DIRECTION OF FLOW
- PROPOSED PRIVATE SEWERS (DASHED LINE)
- ARROW INDICATES DIRECTION OF FLOW
- PROPOSED MANHOLE (CIRCLE)
- PROPOSED MANHOLE PRIVATE (CIRCLE)
- EXISTING FIRE HYDRANT (CIRCLE)
- PROPOSED FIRE HYDRANT (CIRCLE)
- EXISTING WATER MAIN (DASHED LINE)
- EXISTING FIRE MAIN (DASHED LINE)
- HOUSE LATERAL CLEAN OUT (SEE SHEET 11)

NOTE

1. ALL PRIVATE SEWERS TO BE CONSTRUCTED TO THE SAME SPECIFICATION AS THE PUBLIC SEWERS.

2. WHEN CONNECTIONS TO REPAIR EXISTING SEWERS ARE MADE, THE SEWERS SHALL BE REPAIRED TO THE SAME SPECIFICATION AS THE PUBLIC SEWERS.








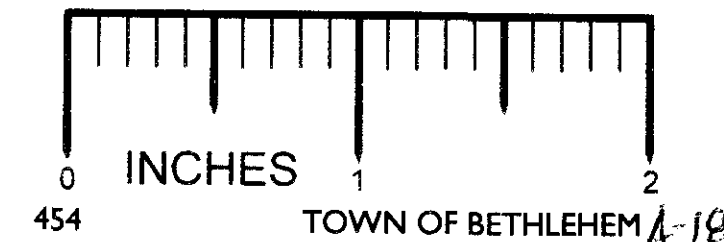

RECEIVED
1971
BETHLEHEM SEWER DIST.

RECEIVED
AUG 19 1971
J. Kenneth Fraser & Assoc.
Consulting Engineers

489-0183

BETHLEHEM TERRACE ASSOCIATES, INC.

TOWN OF BETHLEHEM, NEW YORK

SANITARY SEWER SYSTEM

SCALE 1"=50'-0" DATE JULY 1971

John LePore

ROBERT J. GANLEY
Consulting Engineer
6 PLAZA ALBANY, N.Y.

SHEET NO. 1 OF 4
A-18