


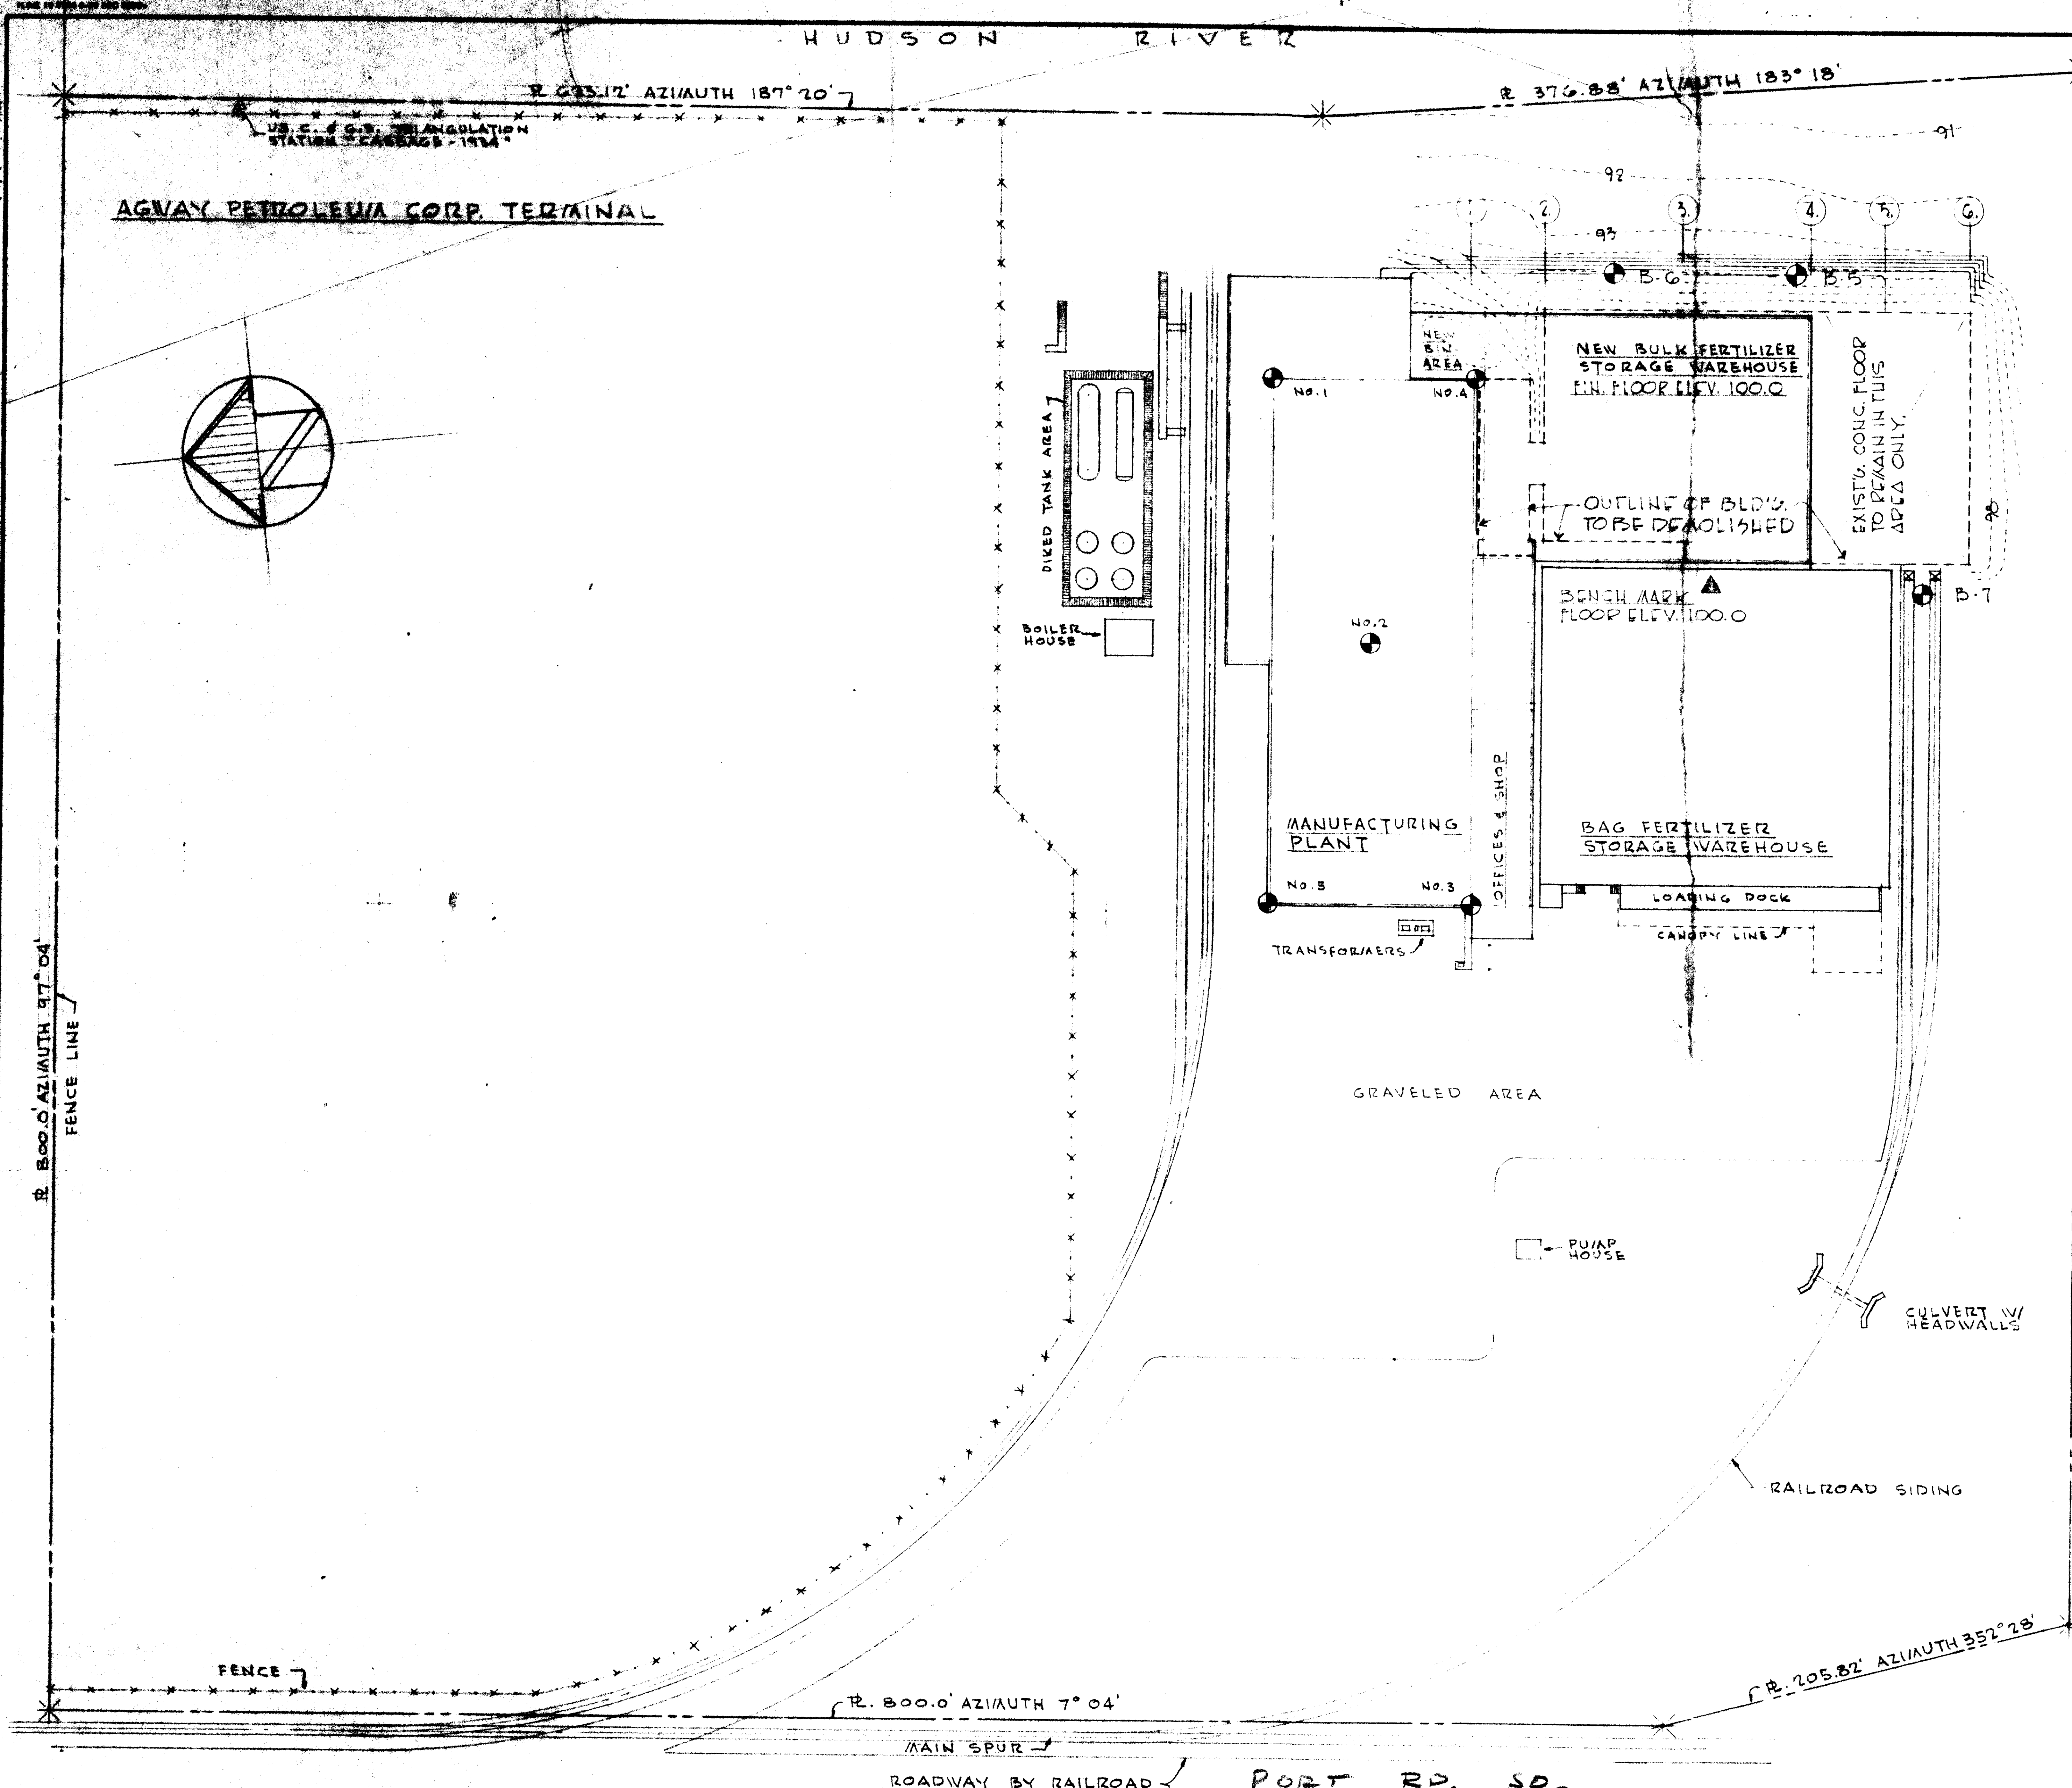


NO. 1		NO. 2		NO. 3		NO. 4		NO. 5	
GROUND SURFACE AT BORING		GROUND SURFACE AT BORING		GROUND SURFACE AT BORING		GROUND SURFACE AT BORING		GROUND SURFACE AT BORING	

NOTE
TEST BORINGS FROM REPORT OF RAYMOND CONCRETE PILE CO., GOW DIVISION DATED JAN. 5, 1949 AND USED BY THE AUSTIN COMPANY IN THE DESIGN OF THE MANUFACTURING PLANT FOR COOP. G.L.F. DATED APRIL 8, 1949.

FIGURES IN LOWER RIGHT HAND CORNER INDICATE NUMBER OF BLOWS REQUIRED TO DRIVE SAMPLING PIPE ONE FOOT USING 140 LB. WEIGHT FALLING 30 INCHES.

SAMPLES

TEST BORING CHART


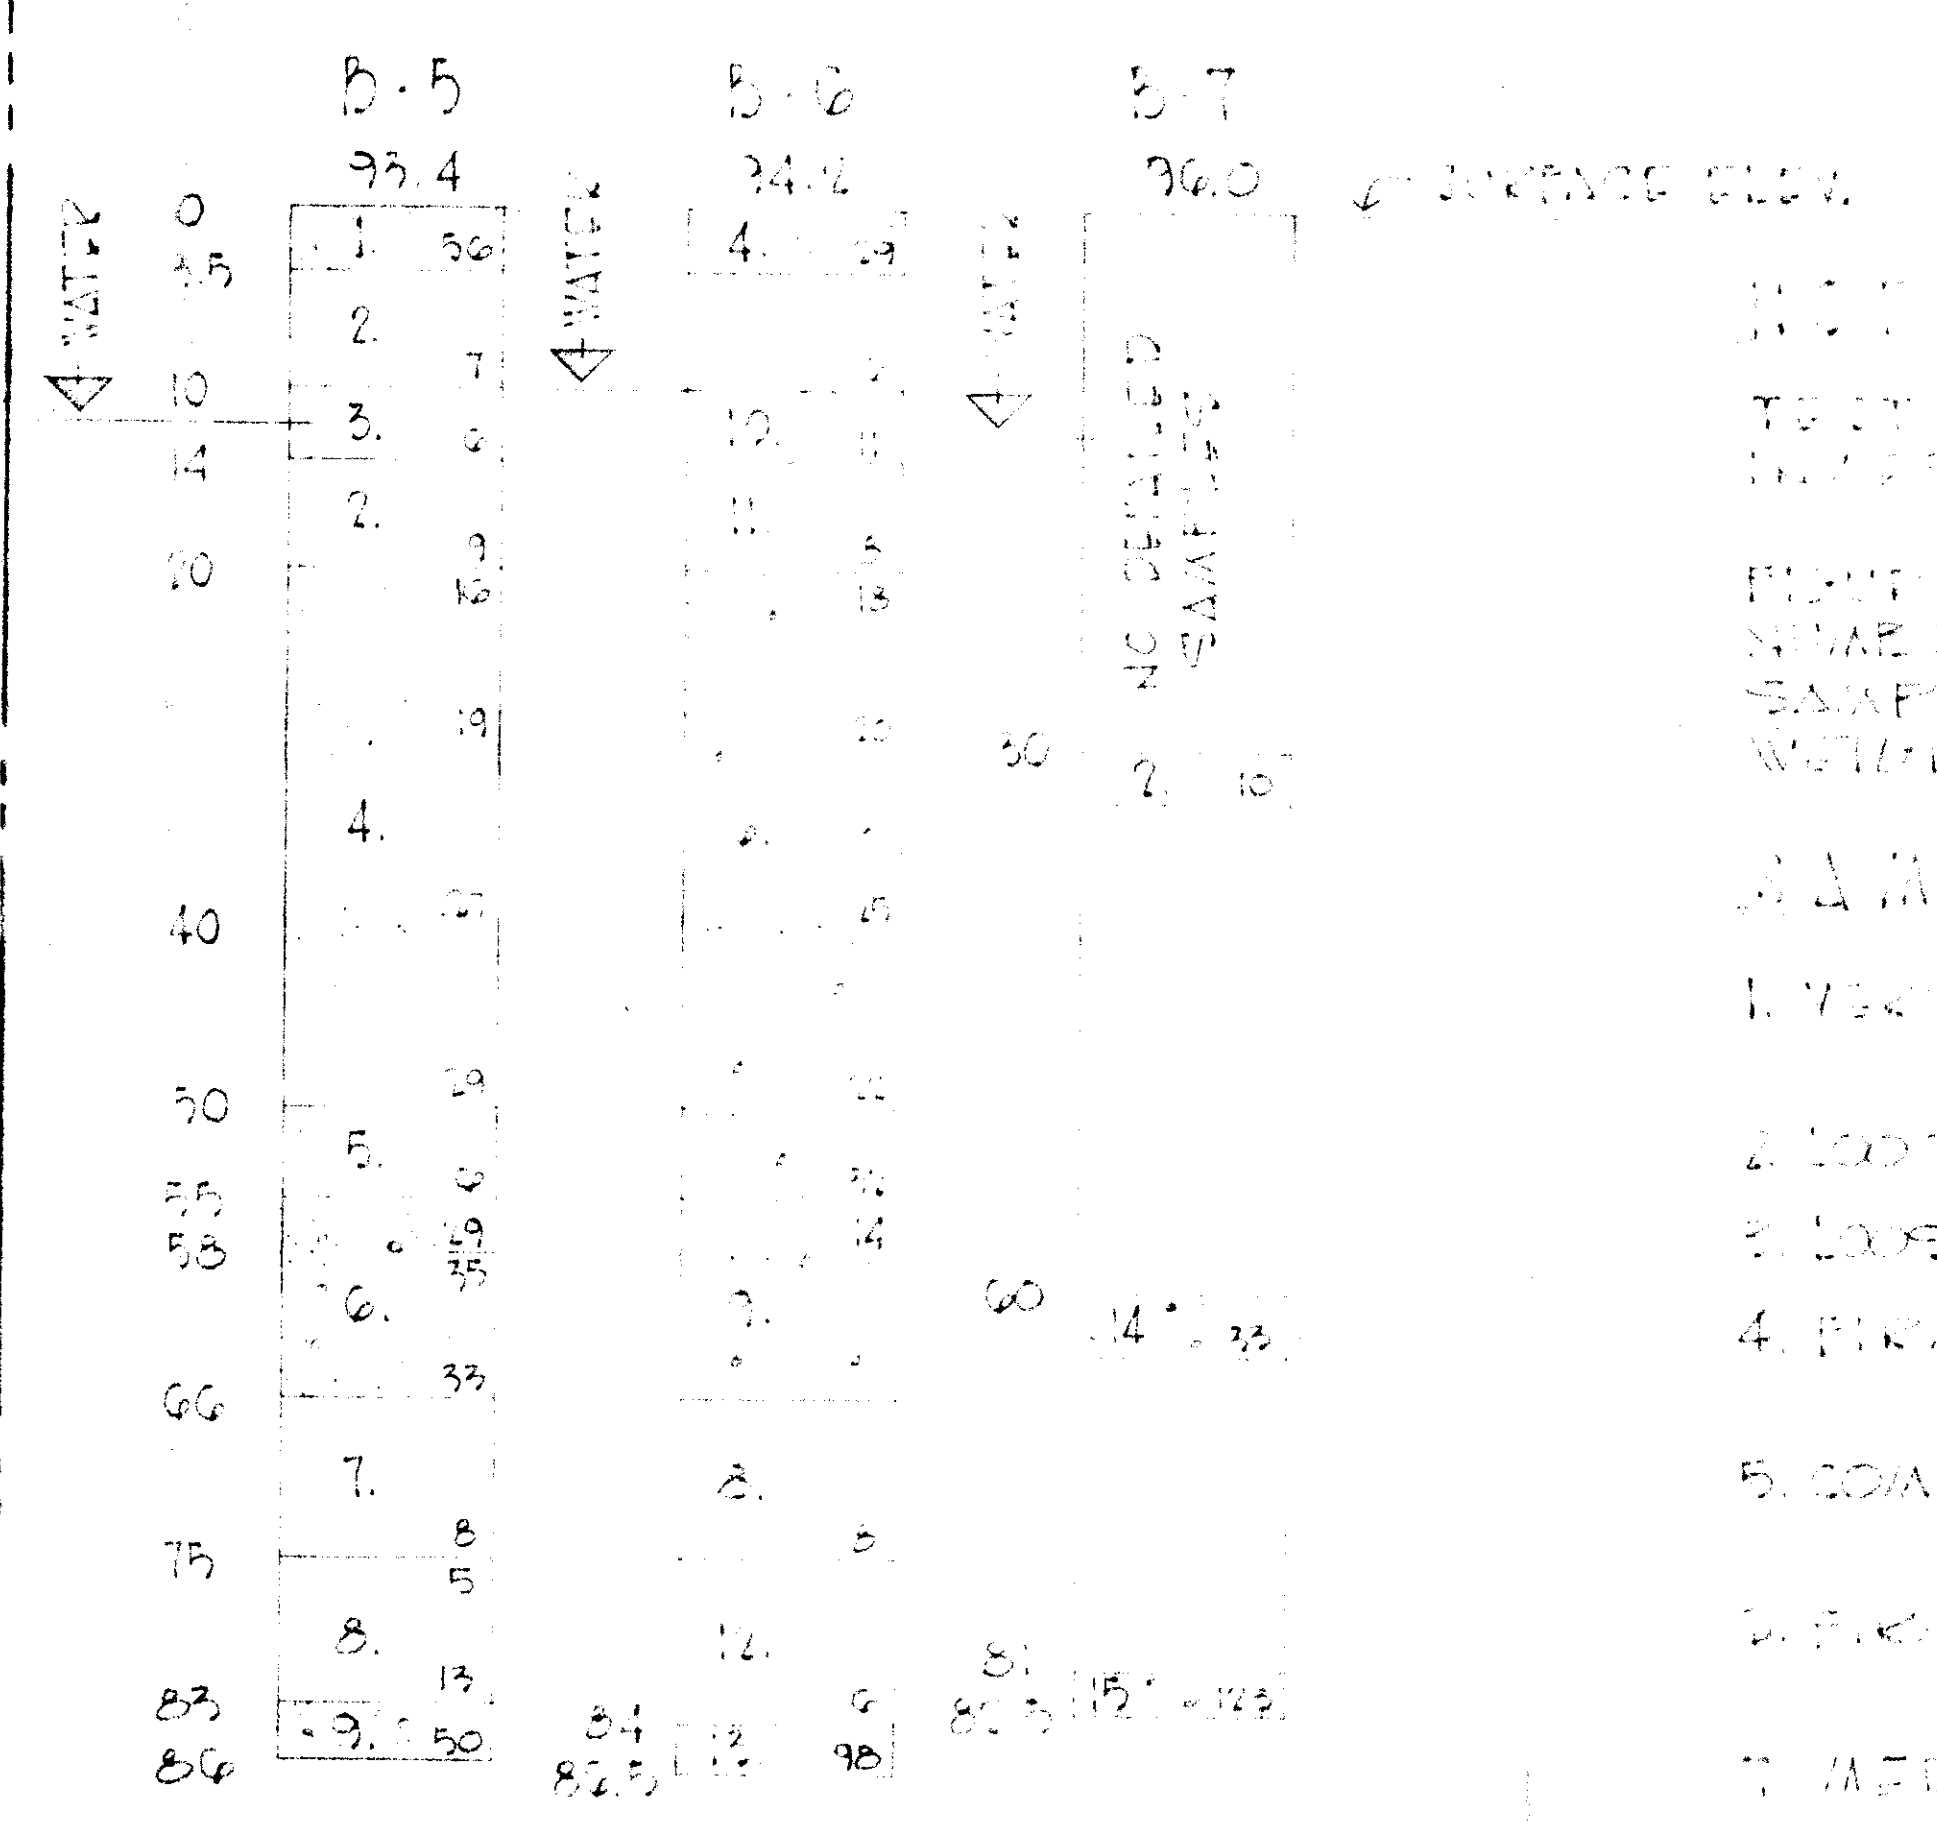





PLOT PLAN

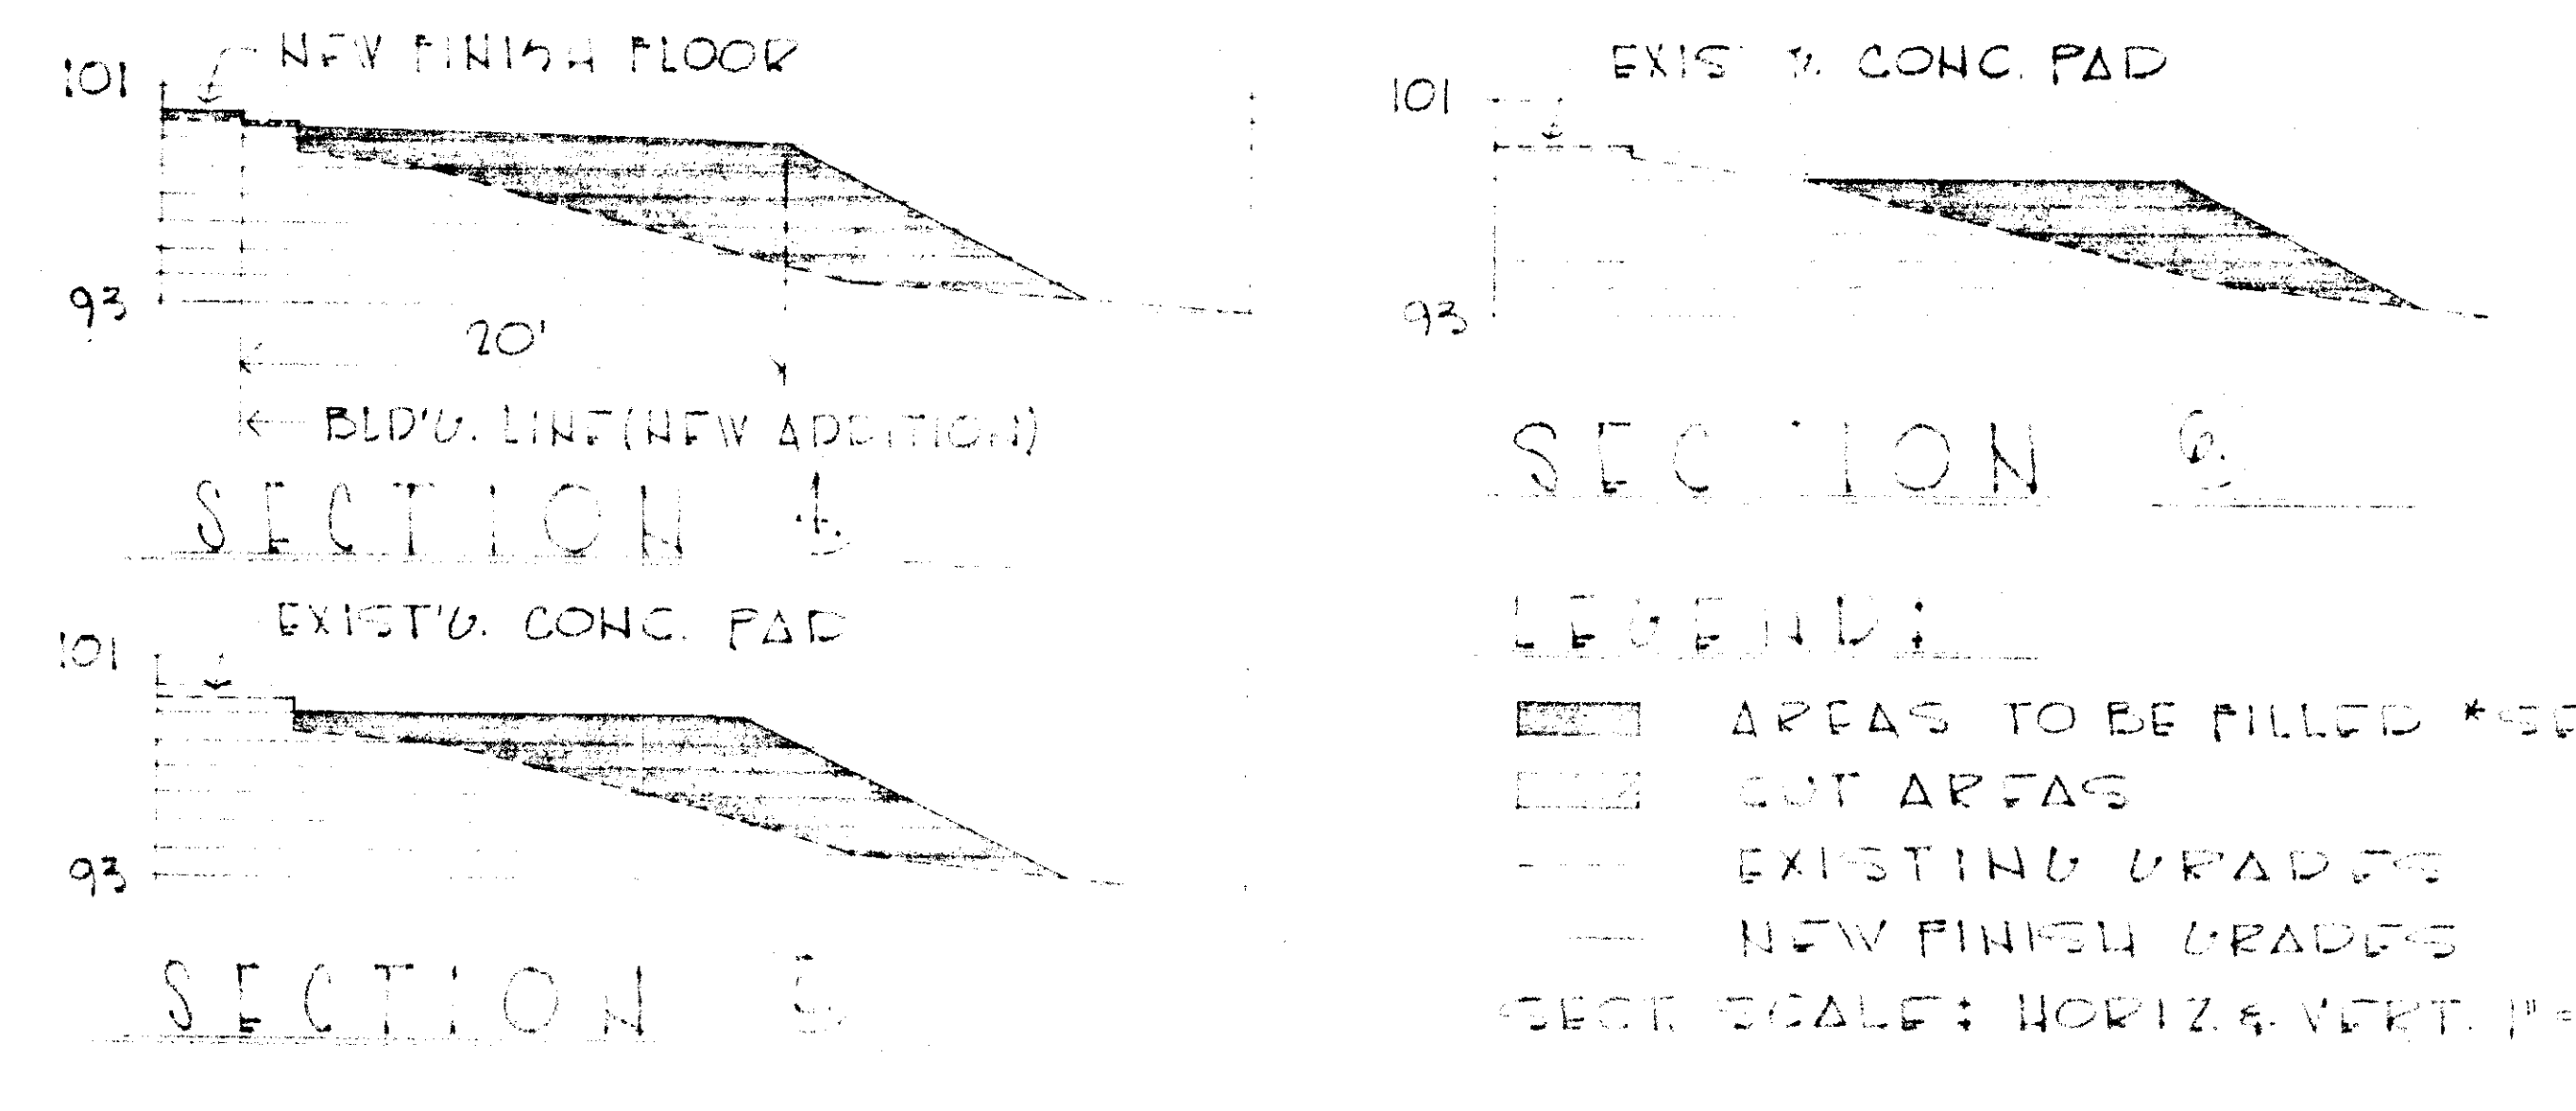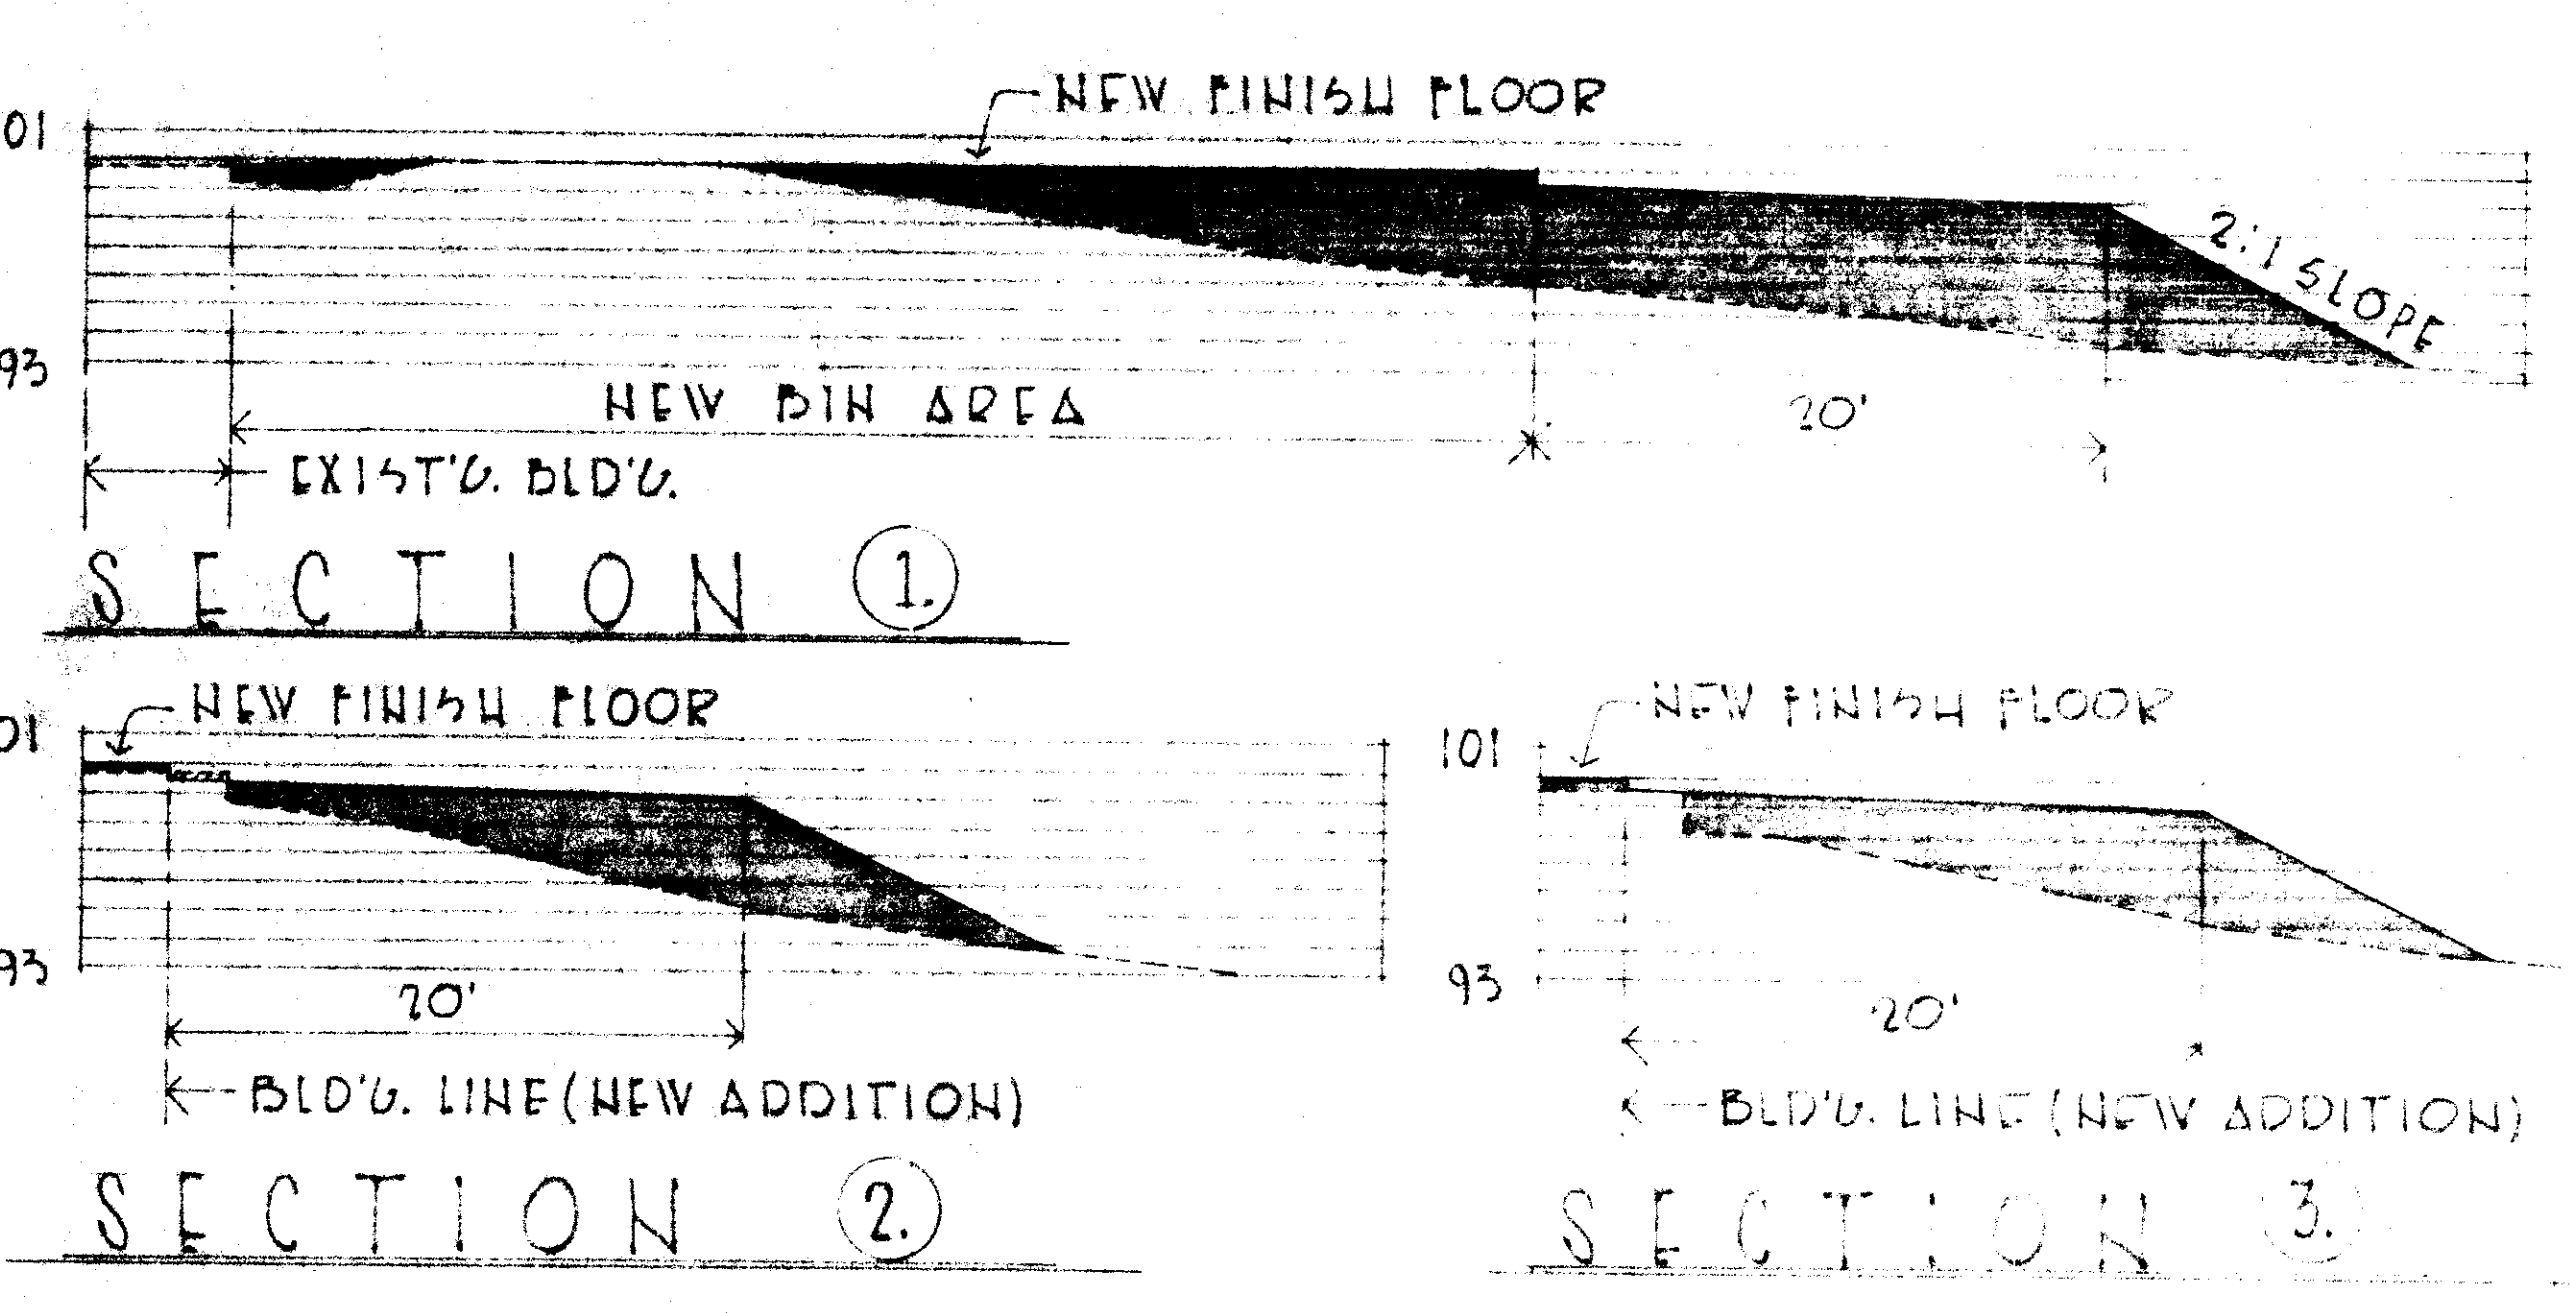

LEGEND:
[Symbol] AREAS TO BE FILLED *SEE NOTE
[Symbol] EXISTING GRADES
[Symbol] NEW FINISH GRADES

NOTE:
REWORK EXISTING FLOOR IN THE AREA OF THE NEW BULK FERTILIZER STORAGE WAREHOUSE. PLUS 3" OF FILL DIRT ON UNDER FLOOR. REWORK WITH 3" OF DRAINAGE FILL & NEW FLOOR. USE EXISTING GRADES AT ALL AREAS OUTSIDE OF BUILDING.

APPROVED

AGWAY, INC.
ENVIRONMENTAL QUALITY & ENGINEERING DEPARTMENT
SYRACUSE, N.Y.

PLOT PLAN BORING LOGS
BULK FERTILIZER STORAGE BUILDING FOR FERT-CHEM. DIVISION AGWAY INC. AT ALBANY, N.Y.

DRAWN BY E.M. & J.K.
PROJ. NO. 75-10
DWG. NO. E-2008
SHEET 1 OF 15
DATE JAN. 12, 1977